


EXTRAS DIN PUG Comuna Dumbrăvia, Etapa 2

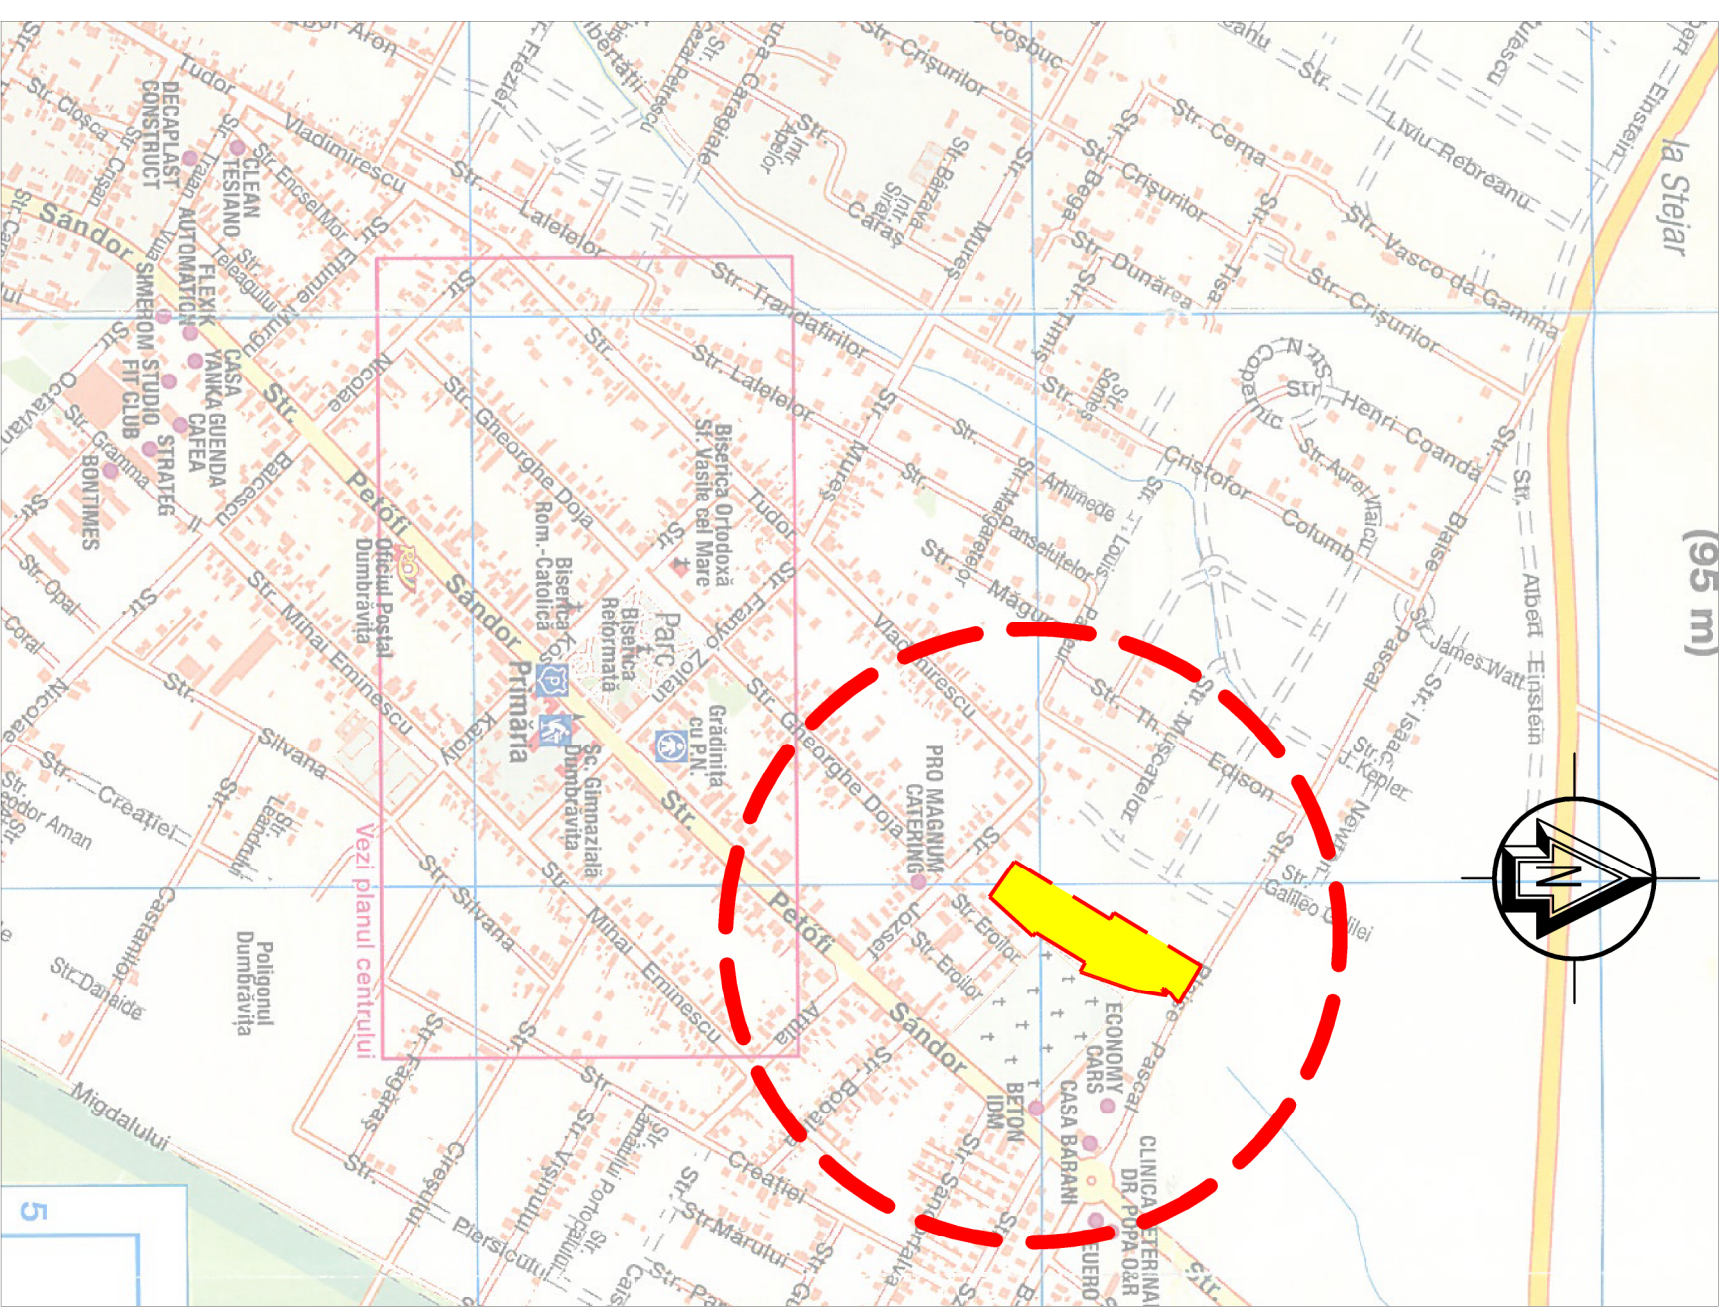

FISHER architect design
 S.C. FISHER ARCHITECT DESIGN S.R.L.
 str. bui. Cahaili nr. 45 parter 3
 300 358 RO - TIMISOARA
 tel./fax +40 74469072
 e-mail: fisherarchitect@gmail.com

Proiect: PUZ DEZVOLTARE ZONA REZIDENTIALA CU FUNCTIUNI COMPLEMENTARE, DOTARI SI SERVICII PUBLICE
 Amplasat: Comuna / localitatea DUMBRĂVITA, extravilan,
 nr. CF. 411706 nr. cad.411706, nr. CF. 413485 nr. cad. 413485

Beneficiar: HORVATH ELISAVETA
 SOOS-TOROK GHEORGHE

Nr. proiect: U03 /2020

SPECIFICATIE	NUME	SEMNAȚURA	Data:	Titlu planșă:	Nr. proiect:
SPECIALIST RUR	arh. Loredana PESCARU	1:10.000	MAI 2021	PLAN DE INCADRARE	P.U.Z.
PROIECTAT	arh. Loredana PESCARU				STUDIU DE OPORTUNITATE
DESENAT					Pl.nr.: U03.01