




PLAN DE SITUATIE
Sc 1:2000

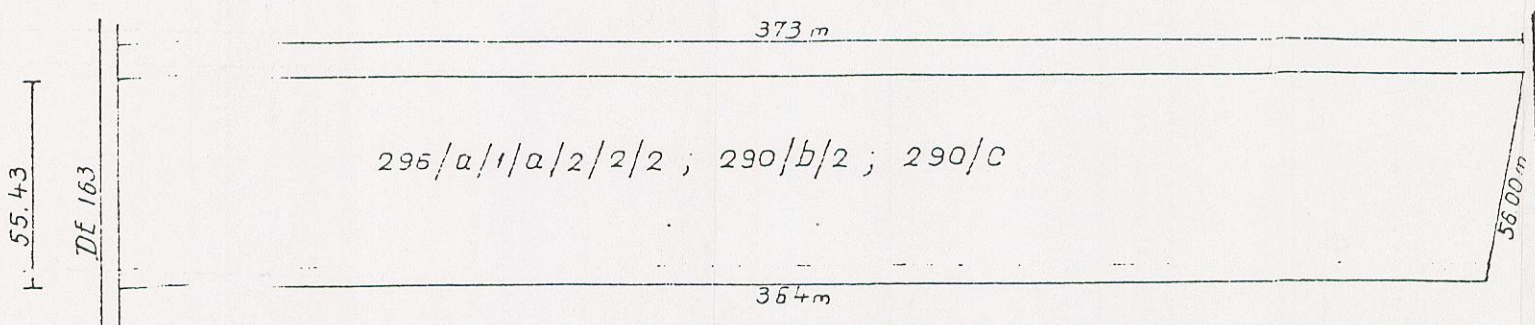

PLAN DE DEZMEMBRARE
Sc 1:2000

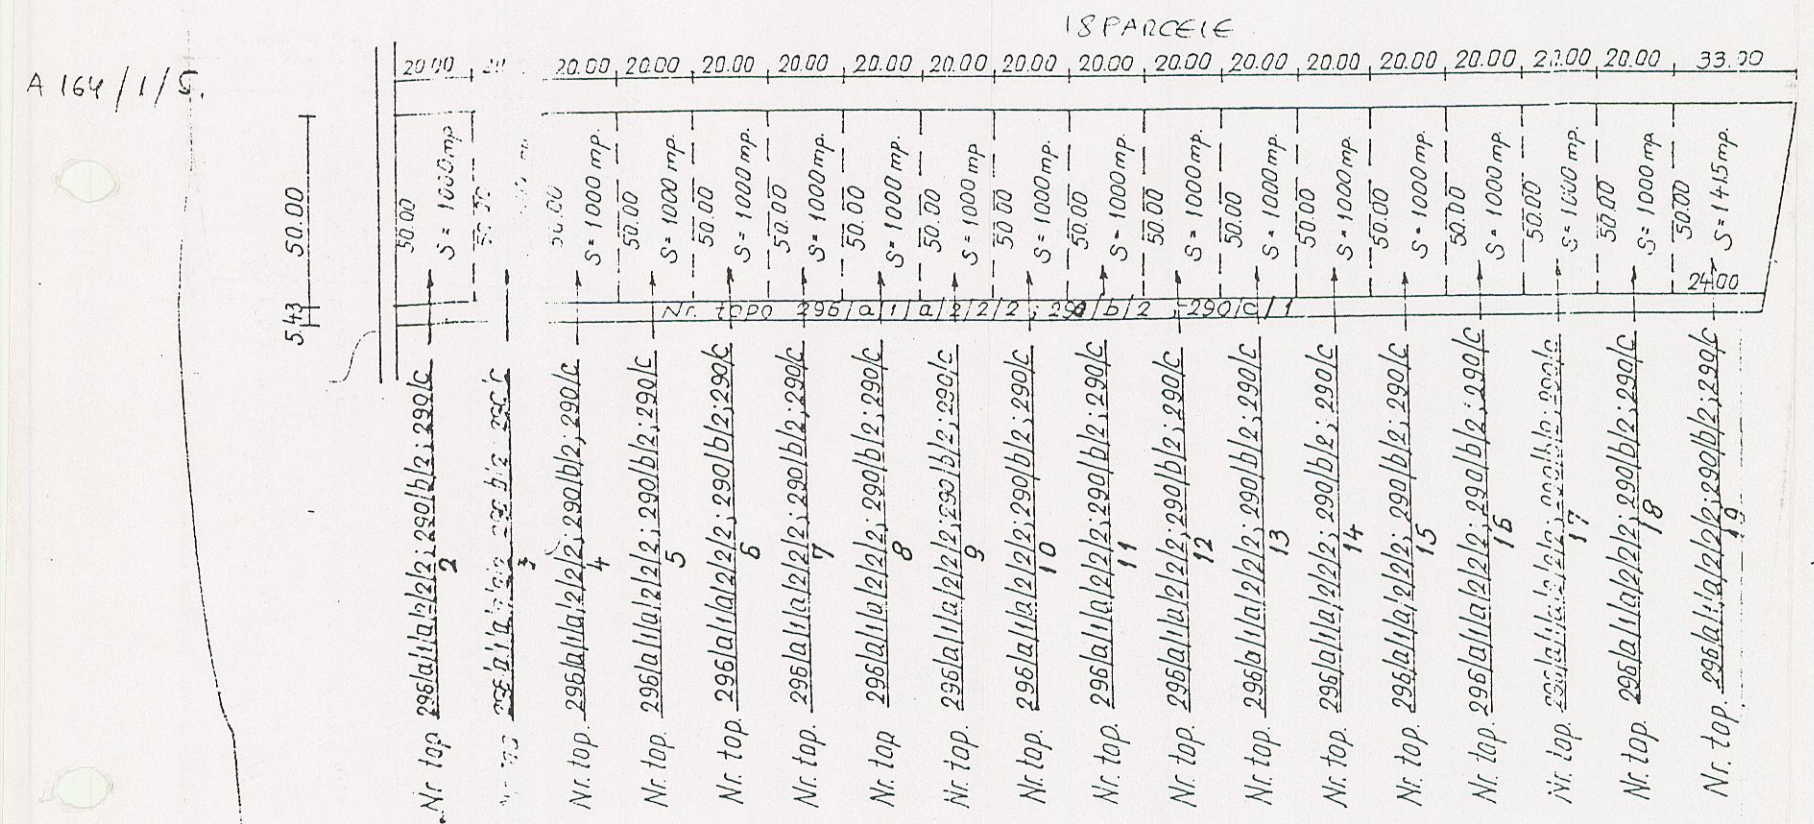

PLAN DE INCADRARE IN ZONA
Sc 1:20.000

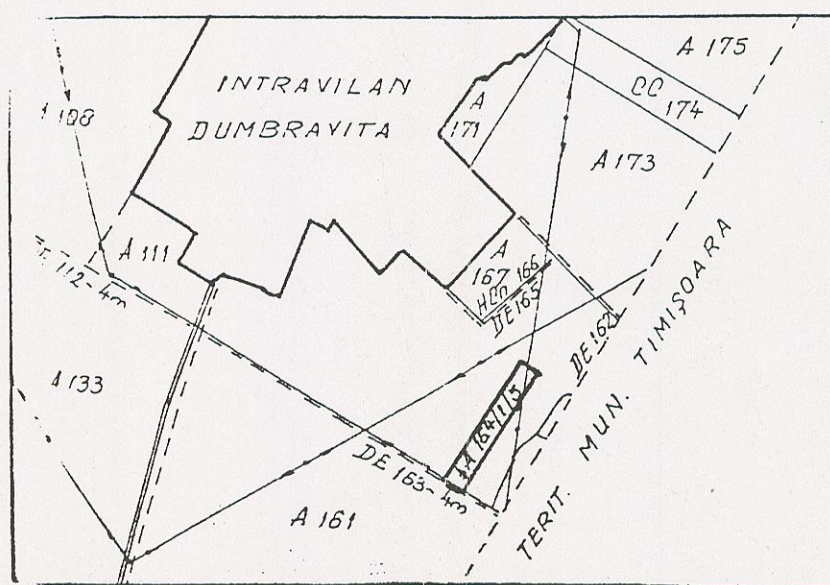

Nr. crt.	Proprietari	Nr. C.F.	Nr topografic	Data p.	Descrierea imobilului	Suprafata Ha	mp
A. SITUATIA INAINTE DE DEZMEMBRARE							
1.	Simon Eleonora	1678	296/a/1/a/2/2/2; 290/b/2, 290/c	1/1	Arabil-extravilan	2	0400
B. SITUATIA DUPA DEZMEMBRARE							
	Simon Eleonora	1678	296/a/1/a/2/2/2; 290/b/2; 290/c	1/1	Drum. acces	0	1985
	Nou	296/a/1/a/2/2/2; 290/b/2; 290/c	2	1/1	Arabil-extravilan	0	1000
	Nou	296/a/1/a/2/2/2; 290/b/2; 290/c	3	1/1	Arabil-extravilan	0	1000
	Nou	296/a/1/a/2/2/2; 290/b/2; 290/c	4	1/1	Arabil-extravilan	0	1000
	Nou	296/a/1/a/2/2/2; 290/b/2; 290/c	5	1/1	Arabil-extravilan	0	1000
	Nou	296/a/1/a/2/2/2; 290/b/2; 290/c	6	1/1	Arabil-extravilan	0	1000
	Nou	296/a/1/a/2/2/2; 290/b/2; 290/c	7	1/1	Arabil-extravilan	0	1000
	Nou	296/a/1/a/2/2/2; 290/b/2; 290/c	8	1/1	Arabil-extravilan	0	1000
	Nou	296/a/1/a/2/2/2; 290/b/2; 290/c	9	1/1	Arabil-extravilan	0	1000
	Nou	296/a/1/a/2/2/2; 290/b/2; 290/c	10	1/1	Arabil-extravilan	0	1000
	Nou	296/a/1/a/2/2/2; 290/b/2; 290/c	11	1/1	Arabil-extravilan	0	1000
	Nou	296/a/1/a/2/2/2; 290/b/2; 290/c	12	1/1	Arabil-extravilan	0	1000
	Nou	296/a/1/a/2/2/2; 290/b/2; 290/c	13	1/1	Arabil-extravilan	0	1000
	Nou	296/a/1/a/2/2/2; 290/b/2; 290/c	14	1/1	Arabil-extravilan	0	1000
	Nou	296/a/1/a/2/2/2; 290/b/2; 290/c	15	1/1	Arabil-extravilan	0	1000
	Nou	296/a/1/a/2/2/2; 290/b/2; 290/c	16	1/1	Arabil-extravilan	0	1000
	Nou	296/a/1/a/2/2/2; 290/b/2; 290/c	17	1/1	Arabil-extravilan	0	1000
	Nou	296/a/1/a/2/2/2; 290/b/2; 290/c	18	1/1	Arabil-extravilan	0	1000
	Nou	296/a/1/a/2/2/2; 290/b/2; 290/c	19	1/1	Arabil-extravilan	0	1415
TOTAL						2	0400

SECRET
SERVICIUL DE INCADRARE
IN ZONA
MUNICIPAL
TIMISOARA
16/08/2010

Lucrari de cadastru
IONESCU DETR.
INTREGIT
0140

PLAN DE DEZMEMBRARE A NR TOP 296/a/1/a/2/2/2; 290/b/2; 290/c - EXTRAVILAN COM. DUMBRAVITA	PLANSĂ
PLAN DE DEZMEMBRARE PLAN DE INCADRARE IN ZONA TABEL - SITUATIA JURIDICA	Sc 1:2000 1:20000