


PROFIL LONGITUDINAL
Scara 1:100

Legenda:
— linie proiectata
— teren existent

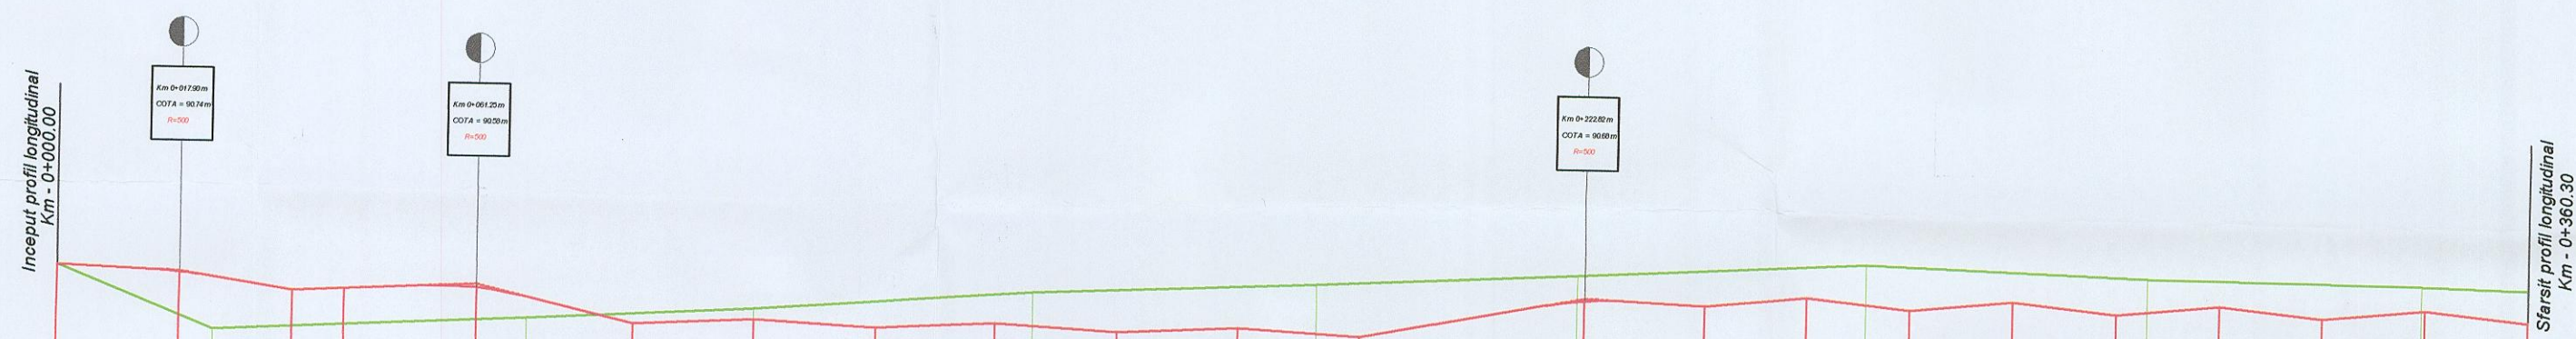

Plan ref. =88.00

Cote proiect	90.82	90.75	90.50	90.56	90.63	90.10	90.19	90.10	90.19	90.10	90.19	90.10	90.19	90.10	90.72	90.65	90.80	90.65	90.80	90.65	90.80	90.65	90.80	90.65	90.80	90.65	90.80	90.65	
Distanta proiect		17.90	16.60	7.50	19.30	22.90	17.70	17.70	17.70	17.70	17.70	17.70	17.70	17.70	32.40	17.50	15.00	15.00	15.00	15.00	15.00	15.00	15.00	15.00	15.00	15.00	15.00	15.00	
Cote teren	90.82		89.91		90.15		90.34		90.65		90.84		91.05		91.29		91.17		91.15		91.11		91.11		91.11		91.11		
Distanta teren		22.90		45.80		33.10		40.90		41.30		37.80		42.10		40.90		40.00		15.50									
Kilometraj	0+000	0+017.9	0+034.5	0+061.3	0+084.2	0+101.9	0+119.6	0+137.3	0+155.0	0+172.7	0+190.4	0+222.8	0+240.3	0+255.3	0+270.3	0+285.3	0+300.3	0+315.3	0+330.3	0+345.3	0+360.3								
Amenajare Orizontala																													
Amenajare Verticala		L=17.9m p=1.0%	L=16.9m p=1.36%	L=26.8m p=0.38%	L=22.9m p=2.3%	L=17.7m p=0.5%	L=17.7m p=0.5%	L=17.7m p=0.5%	L=17.7m p=0.5%	L=17.7m p=0.5%	L=17.7m p=0.5%	L=32.4m p=1.91%	L=17.9m p=0.4%	L=15.0m p=1.0%	L=15.0m p=1.0%	L=15.0m p=1.0%	L=15.0m p=1.0%	L=15.0m p=1.0%	L=15.0m p=1.0%	L=15.0m p=1.0%	L=15.0m p=1.0%	L=15.0m p=1.0%	L=15.0m p=1.0%	L=15.0m p=1.0%	L=15.0m p=1.0%	L=15.0m p=1.0%	L=15.0m p=1.0%	L=15.0m p=1.0%	

COTA 0 PROJECT SURVEY POINT	+
CATEGORIA DE IMPORTANTA GLOBALA cf. HG766/2008 GENERAL IMPORTANCE CATEGORY acc to HG 766	GRAD DE REZISTENTA LA FOC, conform P119/99 FIRE RESISTANCE, in accordance with P119/99
C (normala)	Grad II
CLASA DE IMPORTANTA, conform P100/2013 IMPORTANCE CLASS, according to P100/2013	RISC DE INCENDIU conform P118/99 FIRE RELATED RISK, according to P118/99
II	MIJLOCIU

PROIECTANT GENERAL/GENERAL DESIGN

S.C. BLUE PROJECTS S.R.L. || Nr. Reg. Com. J09/850/2007 CUI 22442410

PROIECTANT INSTALATIE/ELECTRIC DESIGNER

S.C. MAESTRO PROIECT DESIGN S.R.L.

PROIECTANT REZISTENTA/STRUCTURAL DESIGNER

ALLIED ENGINEERS

PROIECTANT DRUMURI/ROADS DESIGNER

URBAN TRAFIC

This Drawing and all the information it contains can not be copied, reproduced or used, partially or entirely without the written agreement of Blue Projects Company and can not be used for any other purpose but the one for which it was elaborated.

SPECIFICATIE/ SPECIFICATION	NUME/NOME	SEMNTURA/ SIGNATURE
SEF PROIECT/ PROJECT LEADER	Ing. Eugen IONESCU	
PROIECTAT/ DESIGNED BY	Ing. Catalin RACEANU	
DESENAT/ DRAWN BY	Des. Ana PLATON	

BENEFICIAR/
CLIENT

S.C. IKEA ROMANIA SA

TITLU PROIECT/PROJECT NAME
CONSTRUIRE CENTRU CU FUNCTIUNI COMERCIALE, DE SERVICII, BIROURI SI ALTE
FUNCTIUNI COMPLEMENTARE, LUCRARI DE REELE EDILITARE, BRANSAMENTE,
PARCARI, ALEI AUTO SI PIETONALE, ACCESE, SPATII VERZI

Adresa / Adresă : Judetul Timis, comuna Dumbavila, Calea Aradului (DN69)

DATA/ ISSUE DATE	DEC 2020	SCARA/ SCALE	1:100	FAZA/ PHASE	D.T.A.C
---------------------	----------	-----------------	-------	----------------	---------

TITLU PLANSA/SHEET NAME
PROFIL LONGITUDINAL
LONGITUDINAL PROFILE

NR. PROIECT/ PROJECT No.	ORIGINATOR/ ORIGINE	ZONE/ ZONA	LEVEL/ ETAJ	TIP/ TYPE	DISCIPLINA/ DISCIPLINE	NR PLANSA/ SHEET NO.	REVIZIE/ REVISION
RO712-40	UT	XX	XX	SC	R	0004	R0