
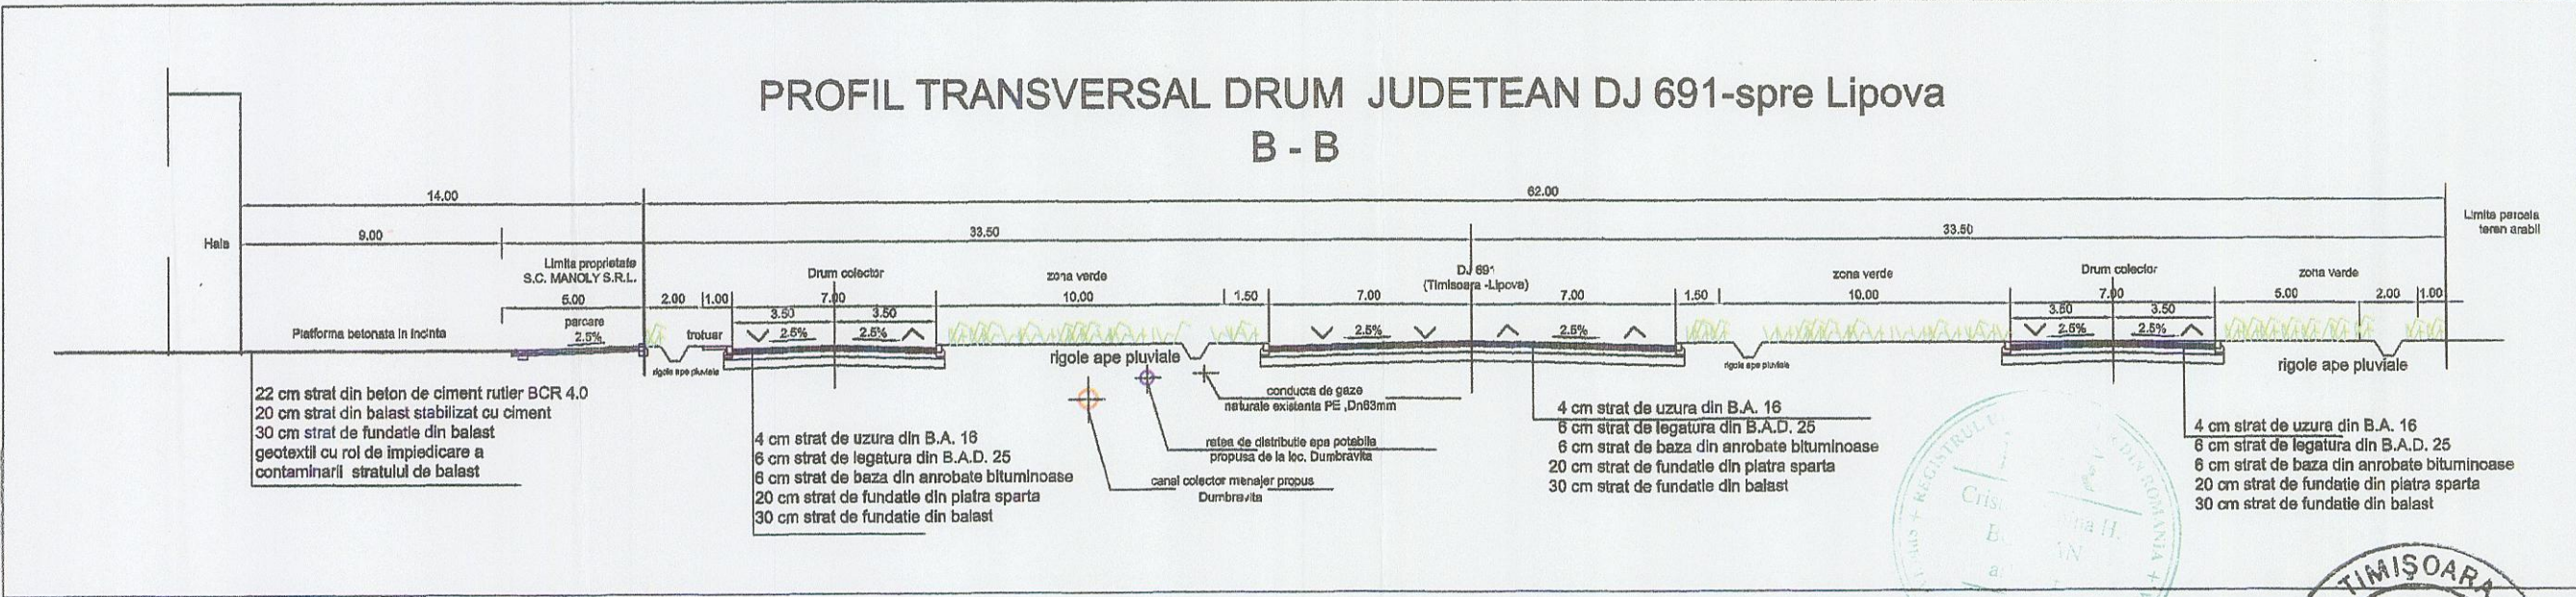


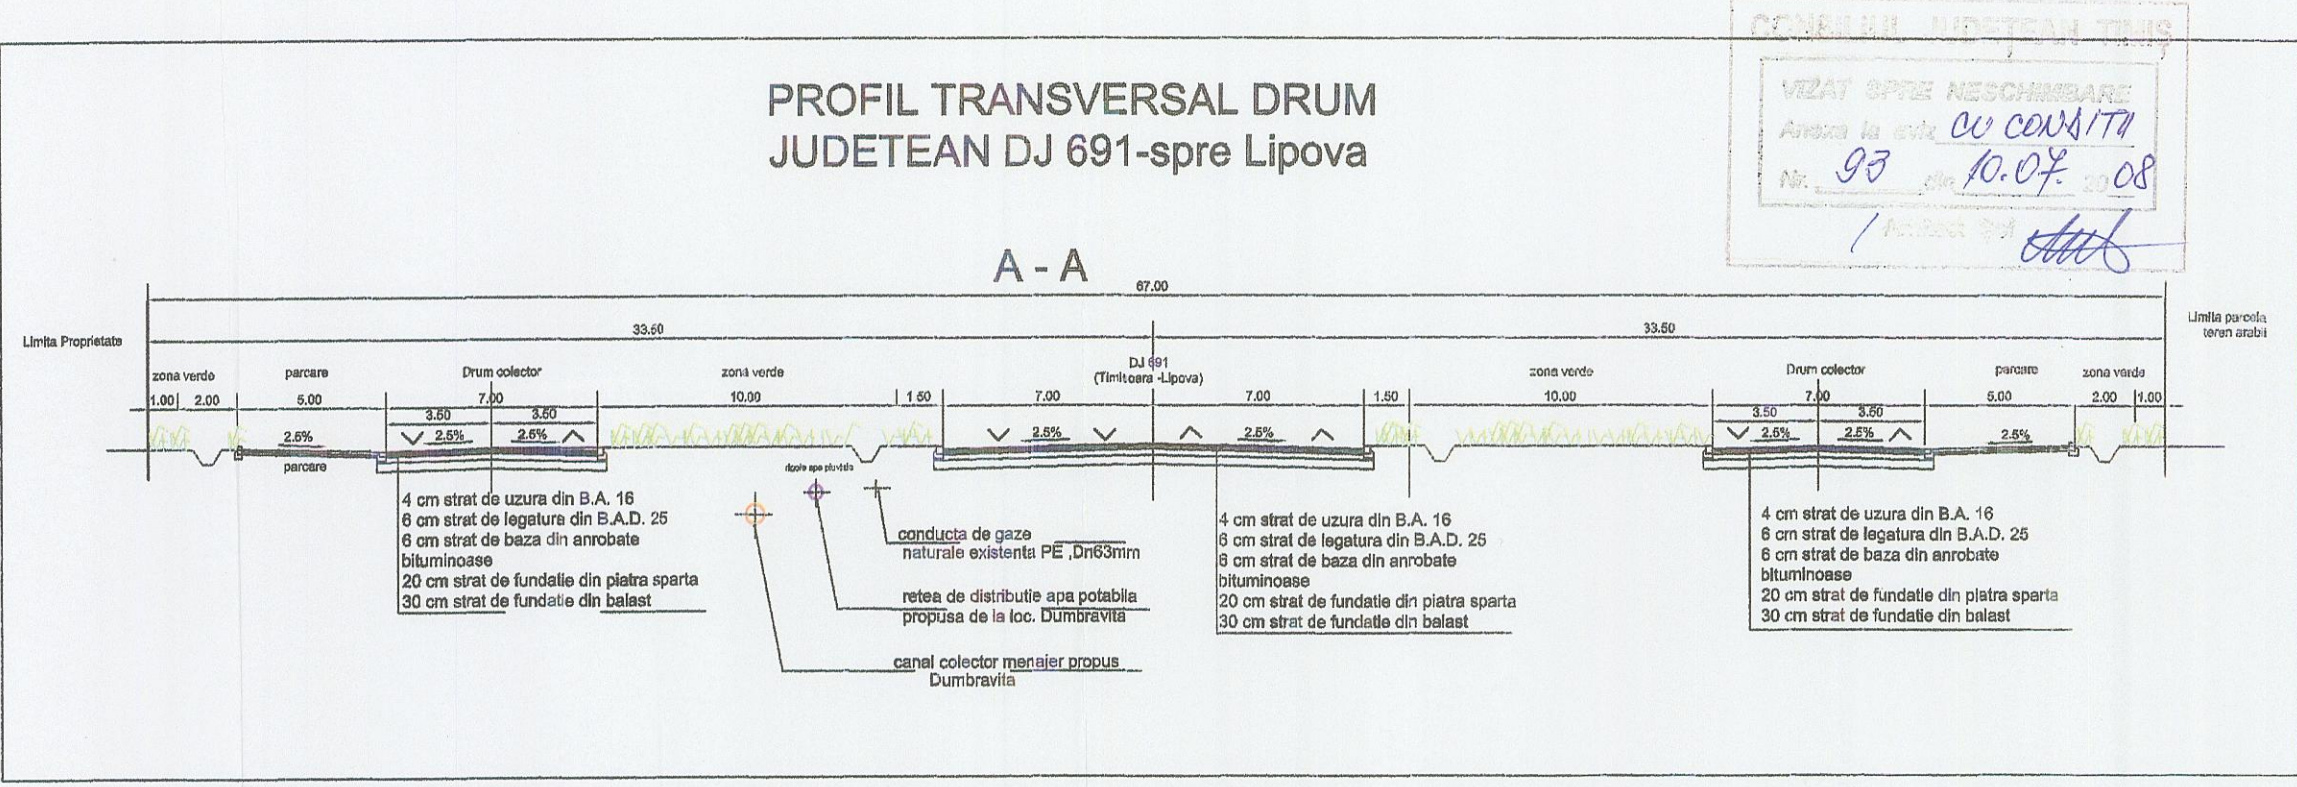

Proiectant: S.C. P.S.G. GROUP S.R.L. Sediul: TIMISOARA str. Calea Martirilor nr. 29 Tel-fax 0256-489848, 0256-489848	PROIECT: P.U.Z. ZONA INDUSTRIALA S.C. MANOLLY DUMBRAVITA ROMANIA ACTIVITATI ECONOMICO-COMERCIALE SI SERVICII	Pr. nr. 453/2006
Sef proiect Arh. Bogdan C.	Scara Amplasament: Loc. Dumbravita, Jud. Timis Parcela A 221/1 2:	Faza: P.U.Z.
Proiectant Ing. dipl. Nita Dorin	Beneficiar: S.C. MANOLLY S.R.L.	Nr. pl. 04-I
Desenat Ing. dipl. Maftei E.	Date: Plansa:	
Aprobat Ing. dipl. Maftei E.	mart.07 PROFIL TRANSVERSAL DRUMURI	