
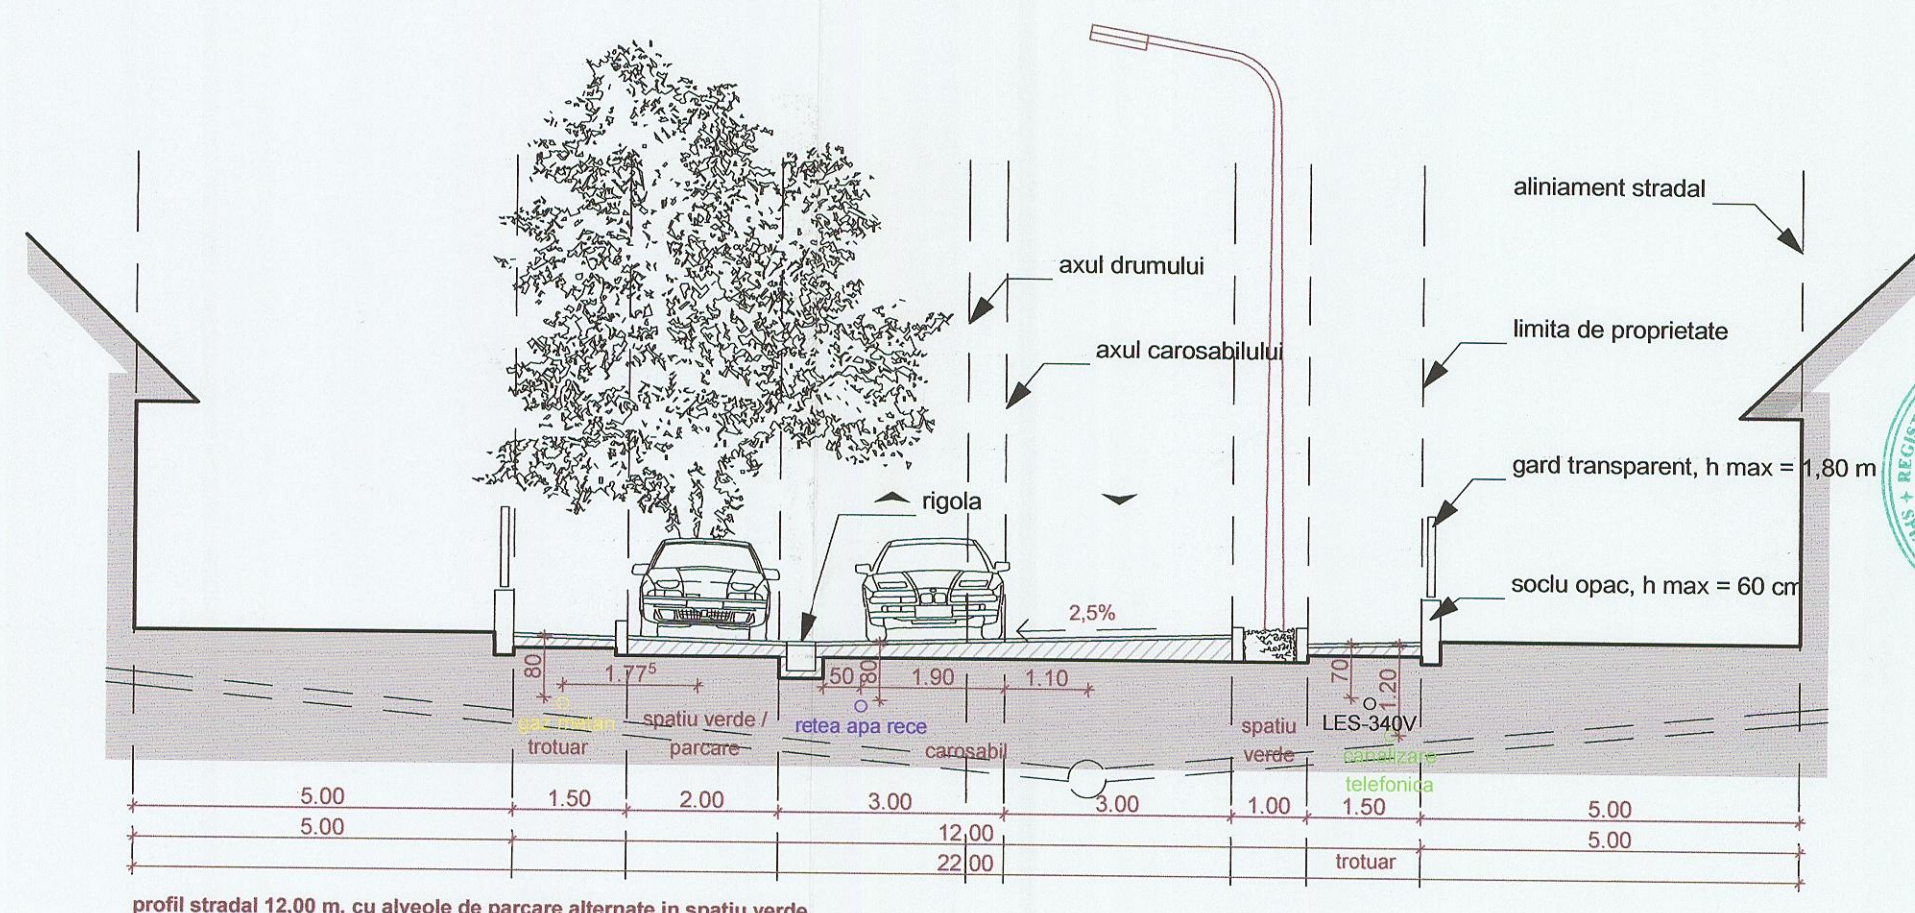
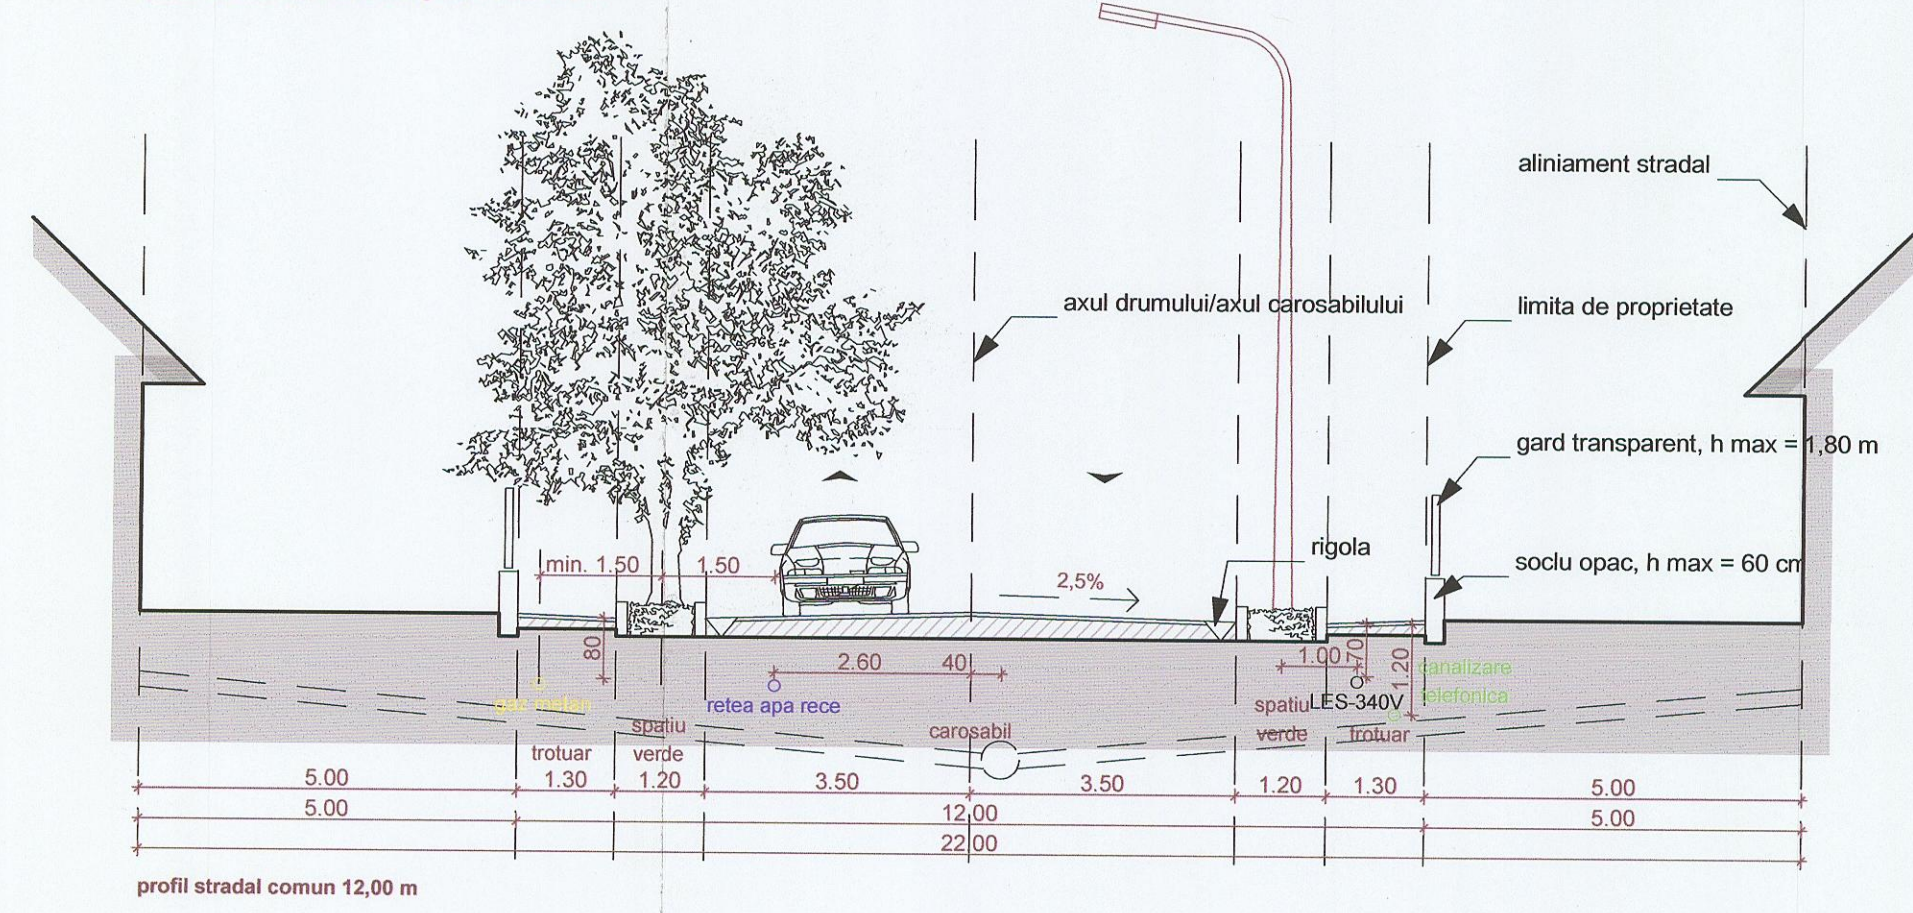


P.U.Z.

PLAN URBANISTIC ZONAL
LOCUINTE SI FUNCTIUNI COMPLEMENTARE
PARCELE CADASTRALE A180/1/12/1/1→7,17, A180/1/12/2/3→11,12,13,14,15,16 INTRAVILAN
DUMBRĂVIȚA, jud. Timiș

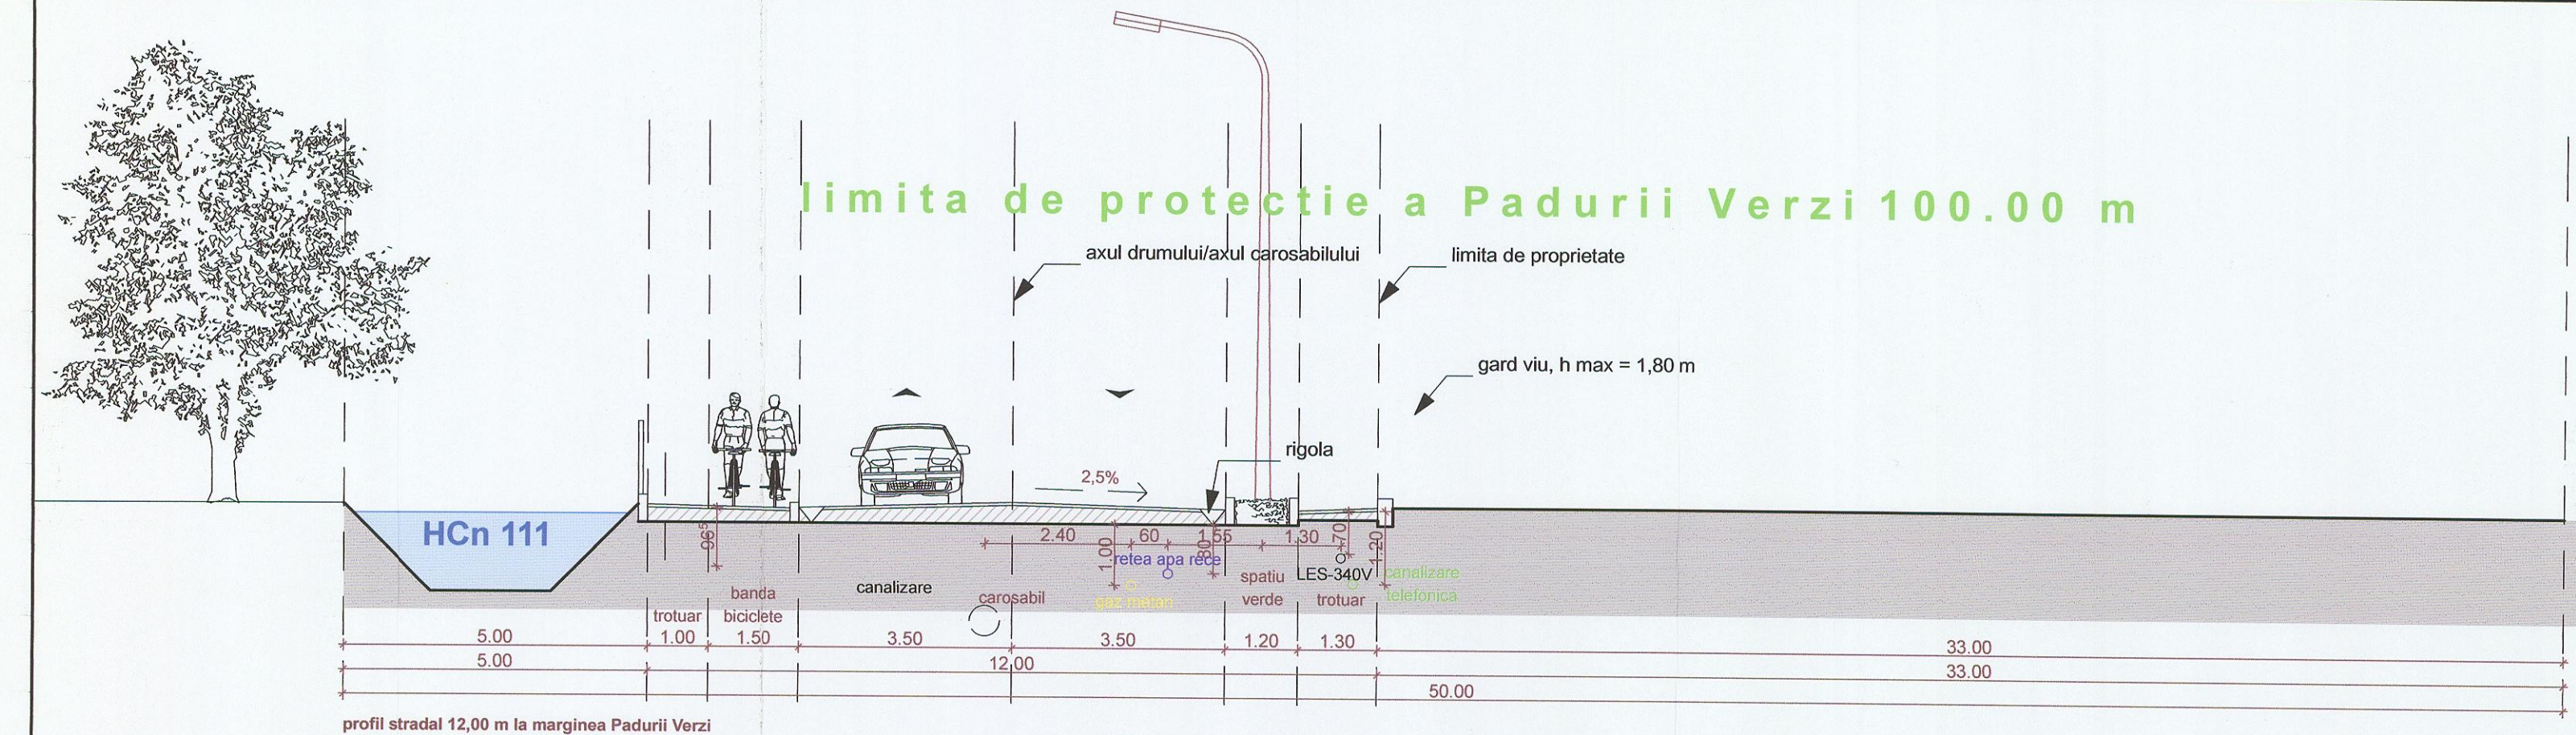

Proiect nr. pr. nr. UDZ 107/05		Faza - P.U.Z. -		Beneficiari ESTOC PETRU, RACZ ALEXANDRU, POPA BRUTUS CAIUS, RUSLA GHEORGHE, RUSLA LUMINITA, SOCOLAC VLAD MIRCEA, SOCOLAC DANIEL, SOCOLAC DANIEL FLOREN, SOCOLAC DANIEL CORNELIA	
Denumirea proiectului PLAN URBANISTIC ZONAL LOCUINTE SI FUNCTIUNI COMPLEMENTARE A180/1/12/1/1→7,17, A180/1/12/2/3→11,12,13,14,15,16 INTRAVILAN DUMBRĂVIȚA, jud. Timiș		Denumirea planșei Profile stradale		Scara 1:100 Data martie 2008	
Șef proiect	Radu Botis			Nr. desen 107 - PUZ-05 - A	
Proiectat	Radu Botis				
Desenat	Radu Botis				