


ELABORARE PUZ - CONSTRUIRE IMOBIL DESTINAT SERVICIILOR IN REGIM P+2E

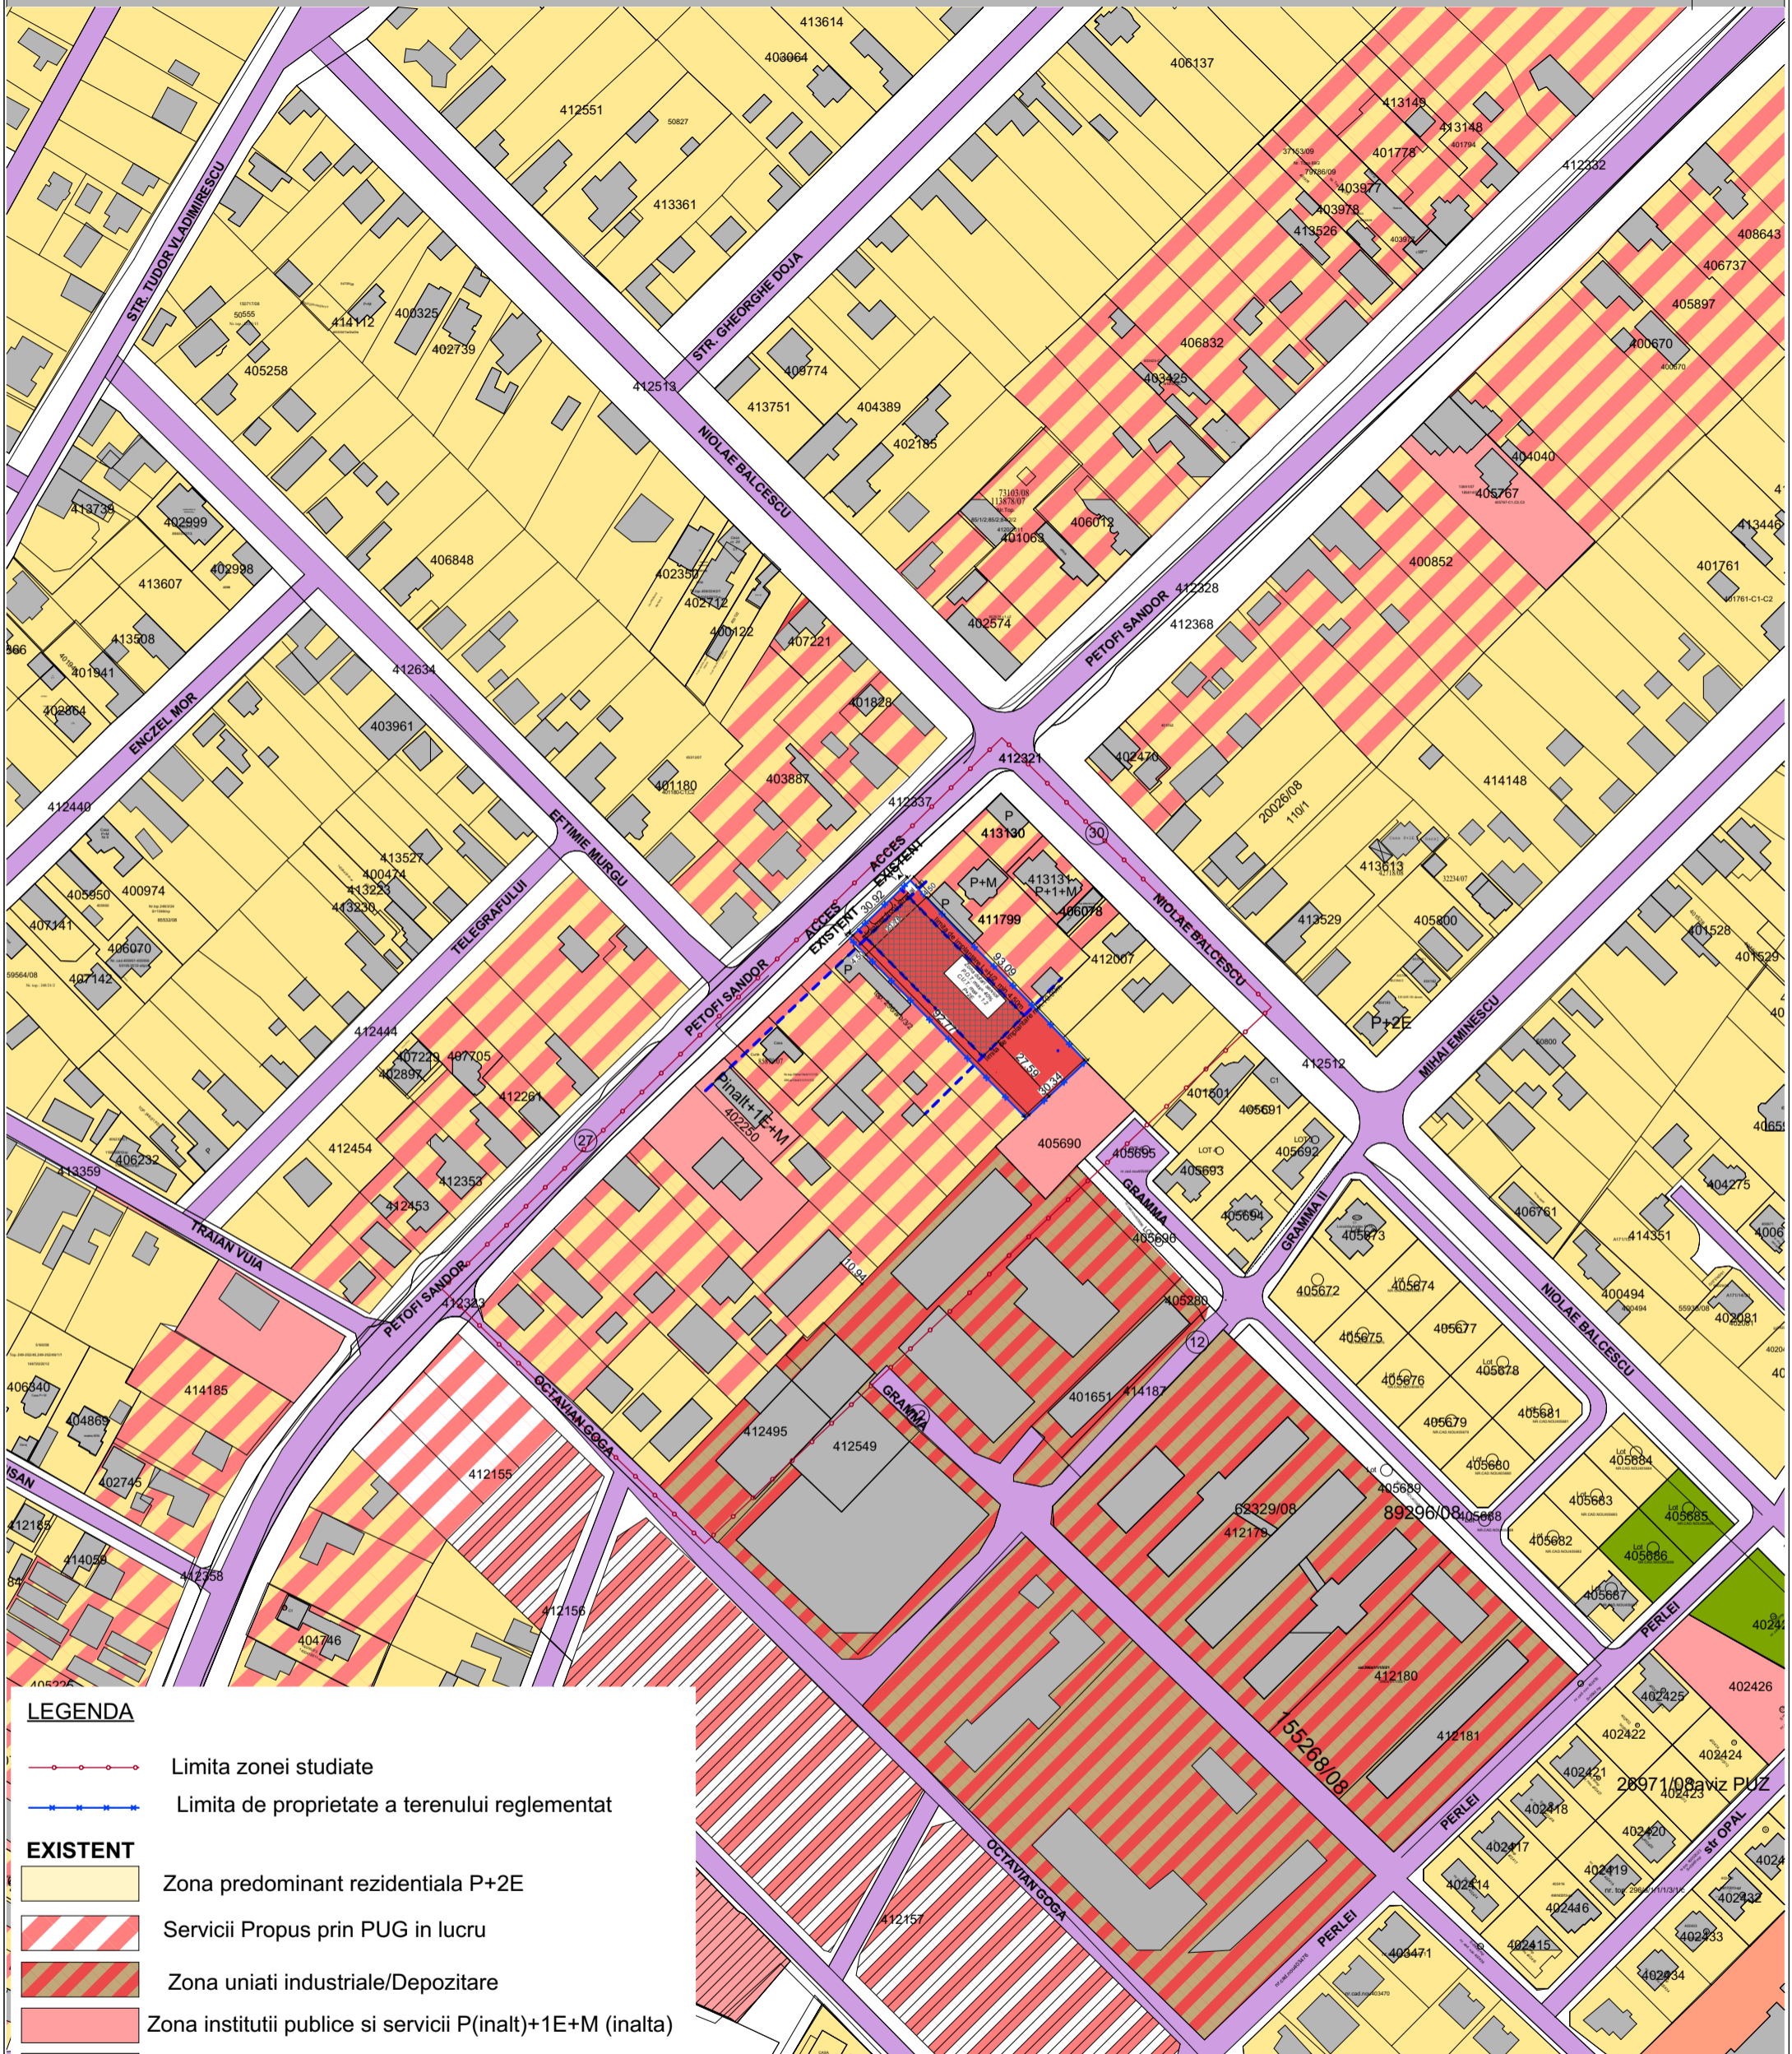

- LEGENDA**
- Limita zonei studiate
 - Limita de proprietate a terenului reglementat
 - EXISTENT**
 - Zona predominant rezidentiala P+2E
 - Servicii Propus prin PUG in lucru
 - Zona uniati industriale/Depozitare
 - Zona institutii publice si servicii P(inalt)+1E+M (inalta)
 - Constructii existente
 - Zone verzi
 - Interdictie temporara de lucru
 - Circulatii auto si pietonale
 - PROPUS**
 - Limita de implantare
 - Zona de servicii
 - Zona de implantare

| | | | | | | | |
|--|----------------------|--|---------------------------------|--|--|---|--|
| COORDONATOR PROIECT | | Arh. Constantin Ciocan | | Beneficiar: Bordea Iosif-Gabriel si sotia Bordea Alexandra-Dorina | | Proiect nr.: 15-BOR-23 | |
| M3dves Studio proiectare complexa in constructii civile si industriale | | S.C. M3dves Studio S.R.L. Urteni, str. Bisericii, nr.9, cam.2 Reg.Com.J35/1468/2011 C.I.F. 44061280 E-mail:novellacraciun@gmail.com | | Amplasament: Jud. Timis, Com. Dumbravita; str. Petofi , nr. 73 C.F. nr. 404756 Dumbravita | | | |
| | <i>Nume</i> | <i>Semnatura</i> | <i>Scara:</i> | Titlu proiect: ELABORARE PUZ - CONSTRUIRE IMOBIL DESTINAT SERVICIILOR IN REGIM P+2E | | Faza: SO | |
| <i>Sef proiect</i> | Arh. Craciun Novella | | | Titlu plansa: STUDIU DE CVARTAL | | Plansa nr.: U05 | |
| <i>Proiectat</i> | Arh. Craciun Novella | | <i>Data:</i> Mai 2023 | | | | |
| <i>Desenat</i> | Arh. Craciun Novella | | | | | | |