




# PROFIL STRADAL TIP 2

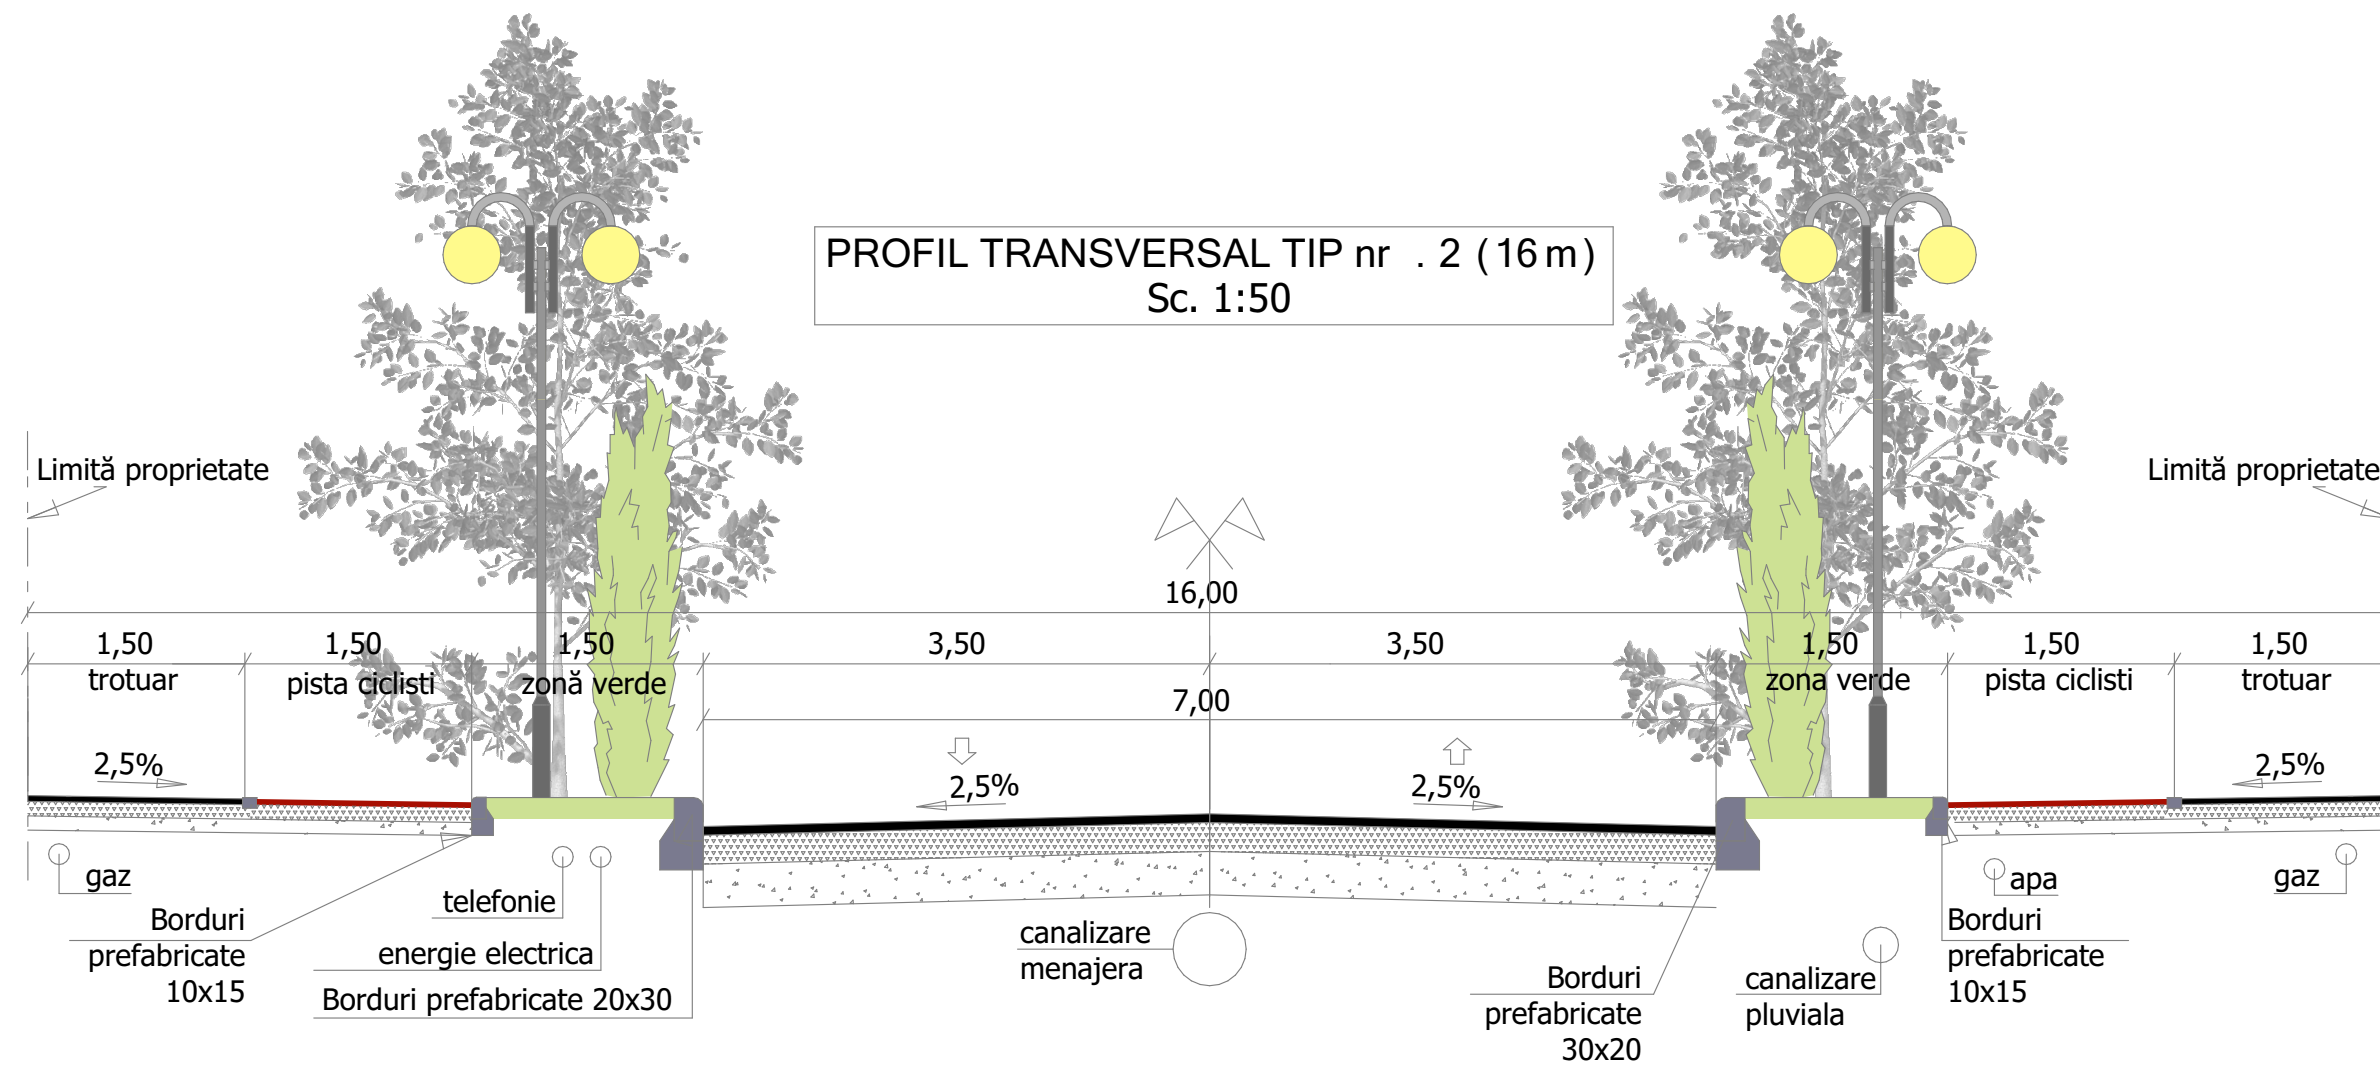

# PROFIL STRADAL TIP 3

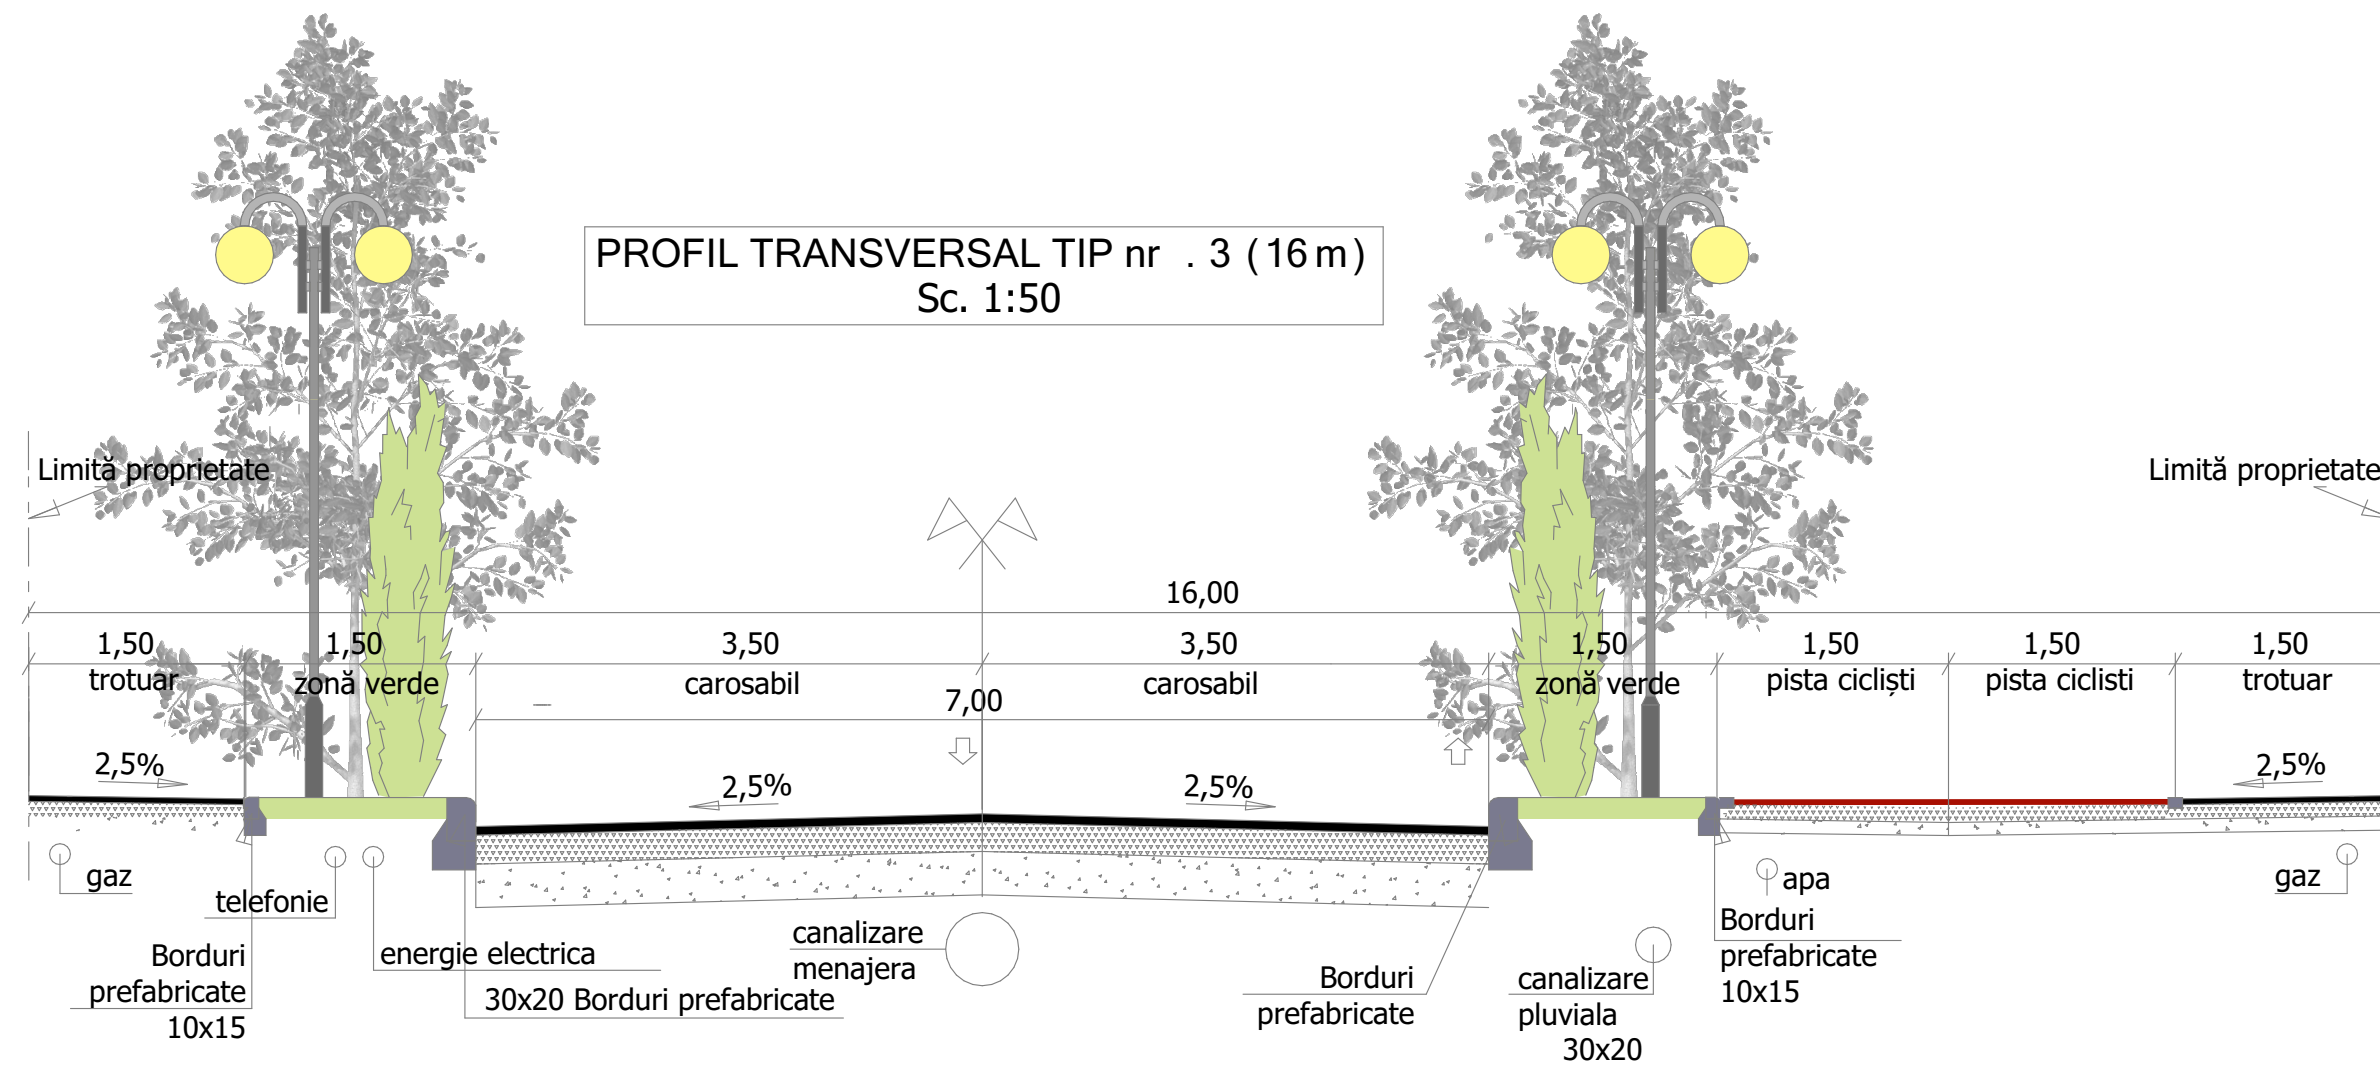

IMAGINI DE DETALIU - PROPUNERI DE REZOLVARE A FINISAJULUI PAVIMENTAR

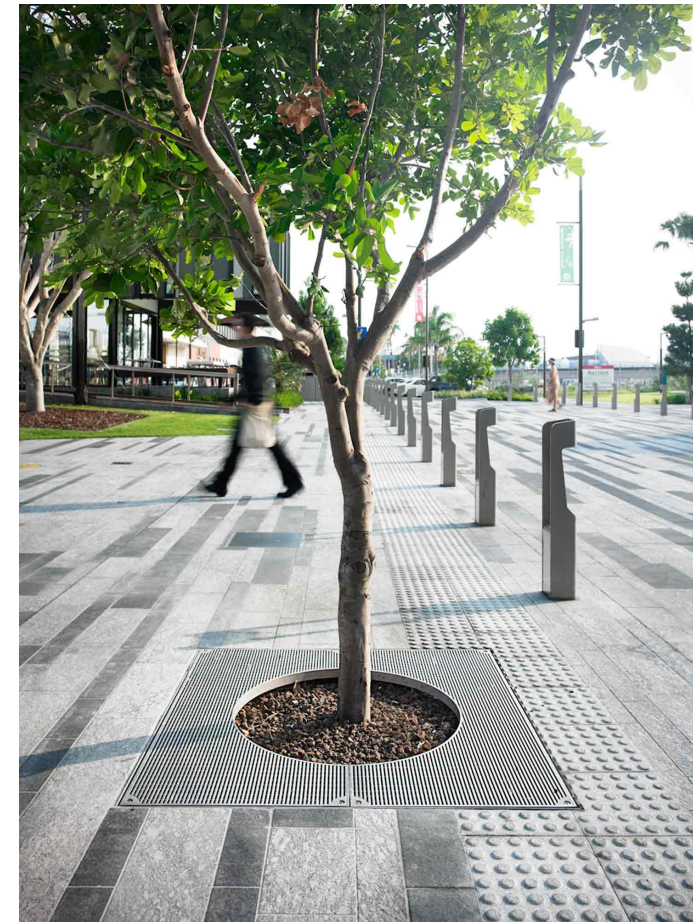

EXPERT VERIFICATOR /	NUME	SEMNĂTURA	CERINȚA	REFERAT / EXPERTIZĂ NR. / DATA	
	<b>DE URBAN FACTORY S.R.L.</b> C.I.F. 42326240, Dumbravita, str. Al.Macedon, nr.5, ap. 1, pct de lucru: Dumbravita, str. Florenta, nr.8, ap.16, tel.0740074979, deurbanfactory@gmail.com			Beneficiar Adresa amplasament <b>BENEFICIAR: PAPP ANA, PAP ANTONIU-ISTVAN, MIHĂILESCU MARIA-ILDICO</b> extravilan DUMBRĂVIȚA, CF. 414541, 413992, 414544. S <sub>teren</sub> = 174.097 m <sup>2</sup>	Proiect nr. <b>05/2023</b>
SPECIFICAȚIE	NUME	SEMNĂTURA	Scara: 1:50	Titlul proiectului: <b>Plan Urbanistic Zonal - DEZVOLTARE ZONA MIXTA- SERVICII SI LOCUIRE</b>	P.U.Z.
ȘEF PROIECT	arh. DUMITRELE Elena-Emilia		Data: IULIE 2023	Titlul planșei: <b>PROFILURI STRADALE PROPUSE</b>	Planșa nr. U.02-1
PROIECTAT	arh. DUMITRELE Elena-Emilia				
DESENAT	arh. DUMITRELE Elena-Emilia				