




# PROFIL STRADAL TIP 4

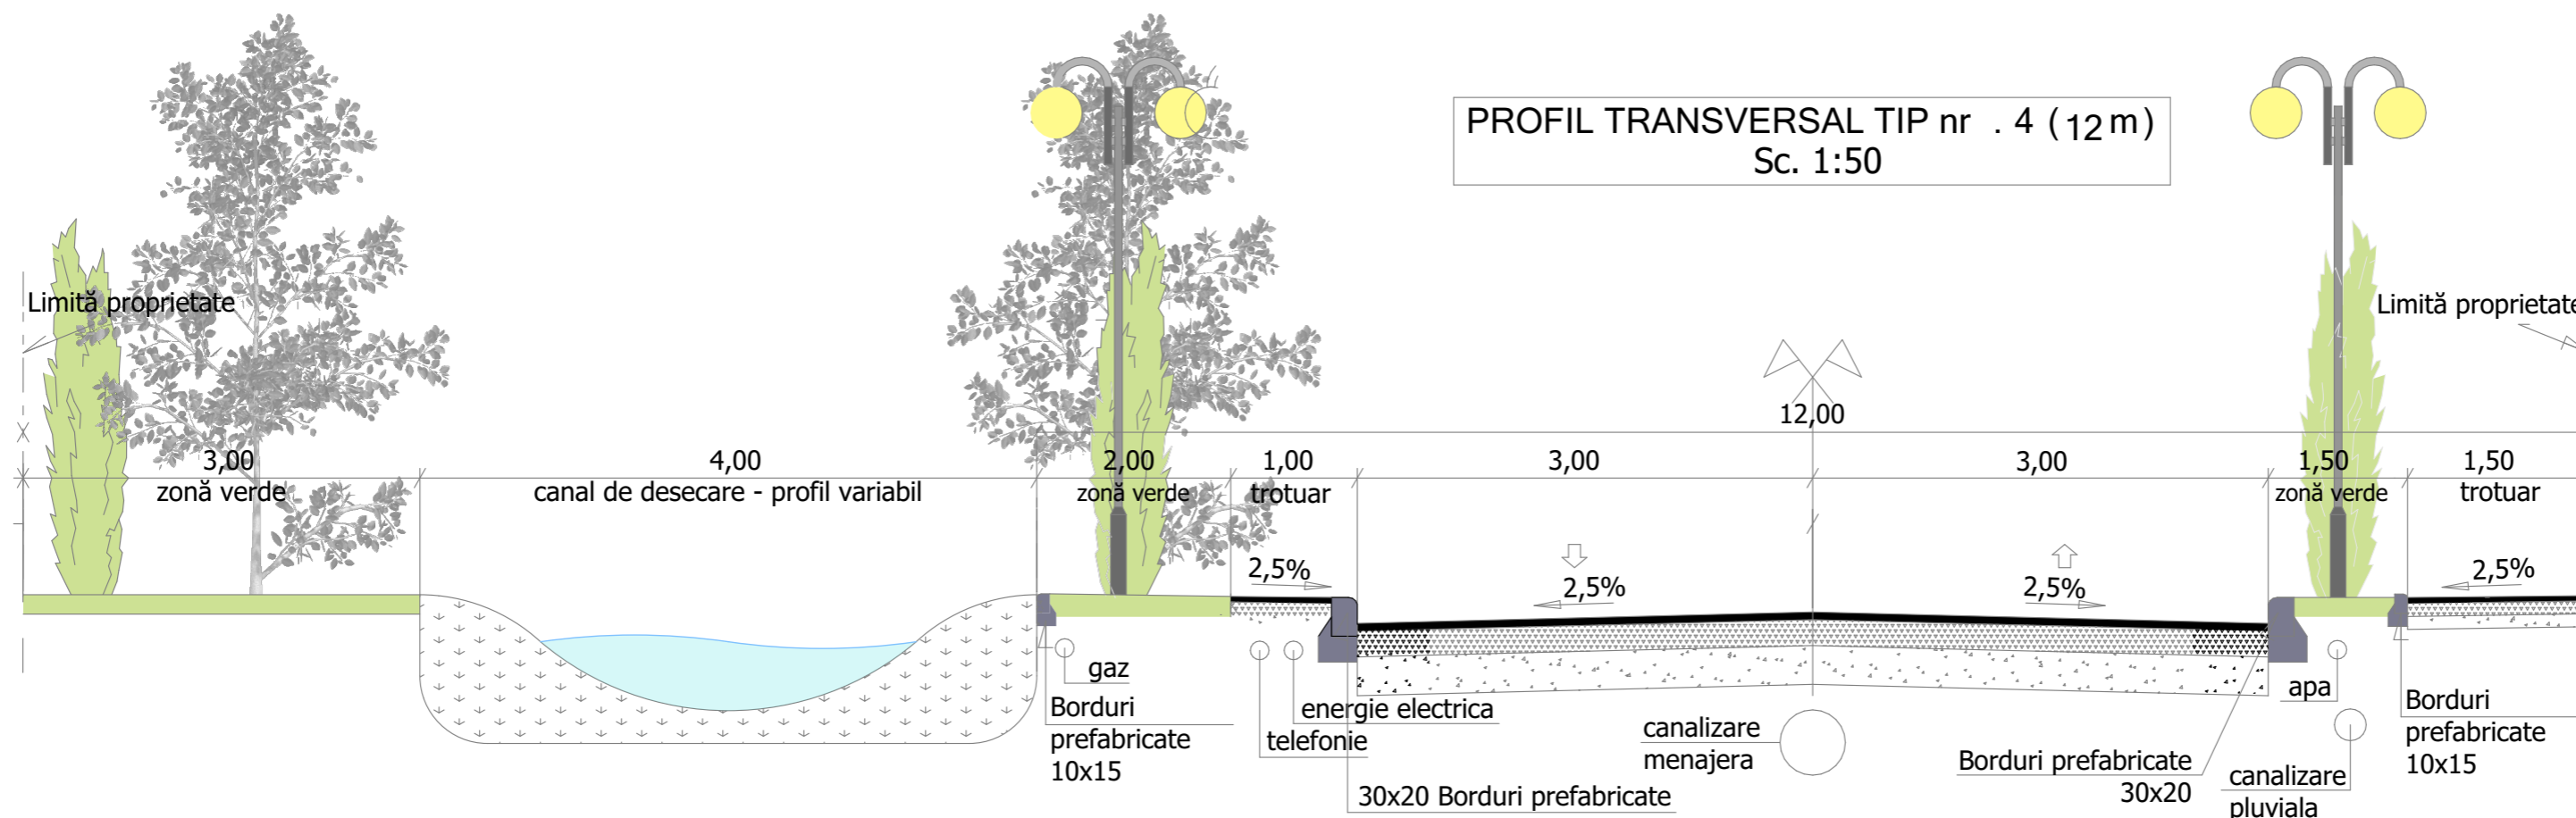

# PROFIL STRADAL TIP 1

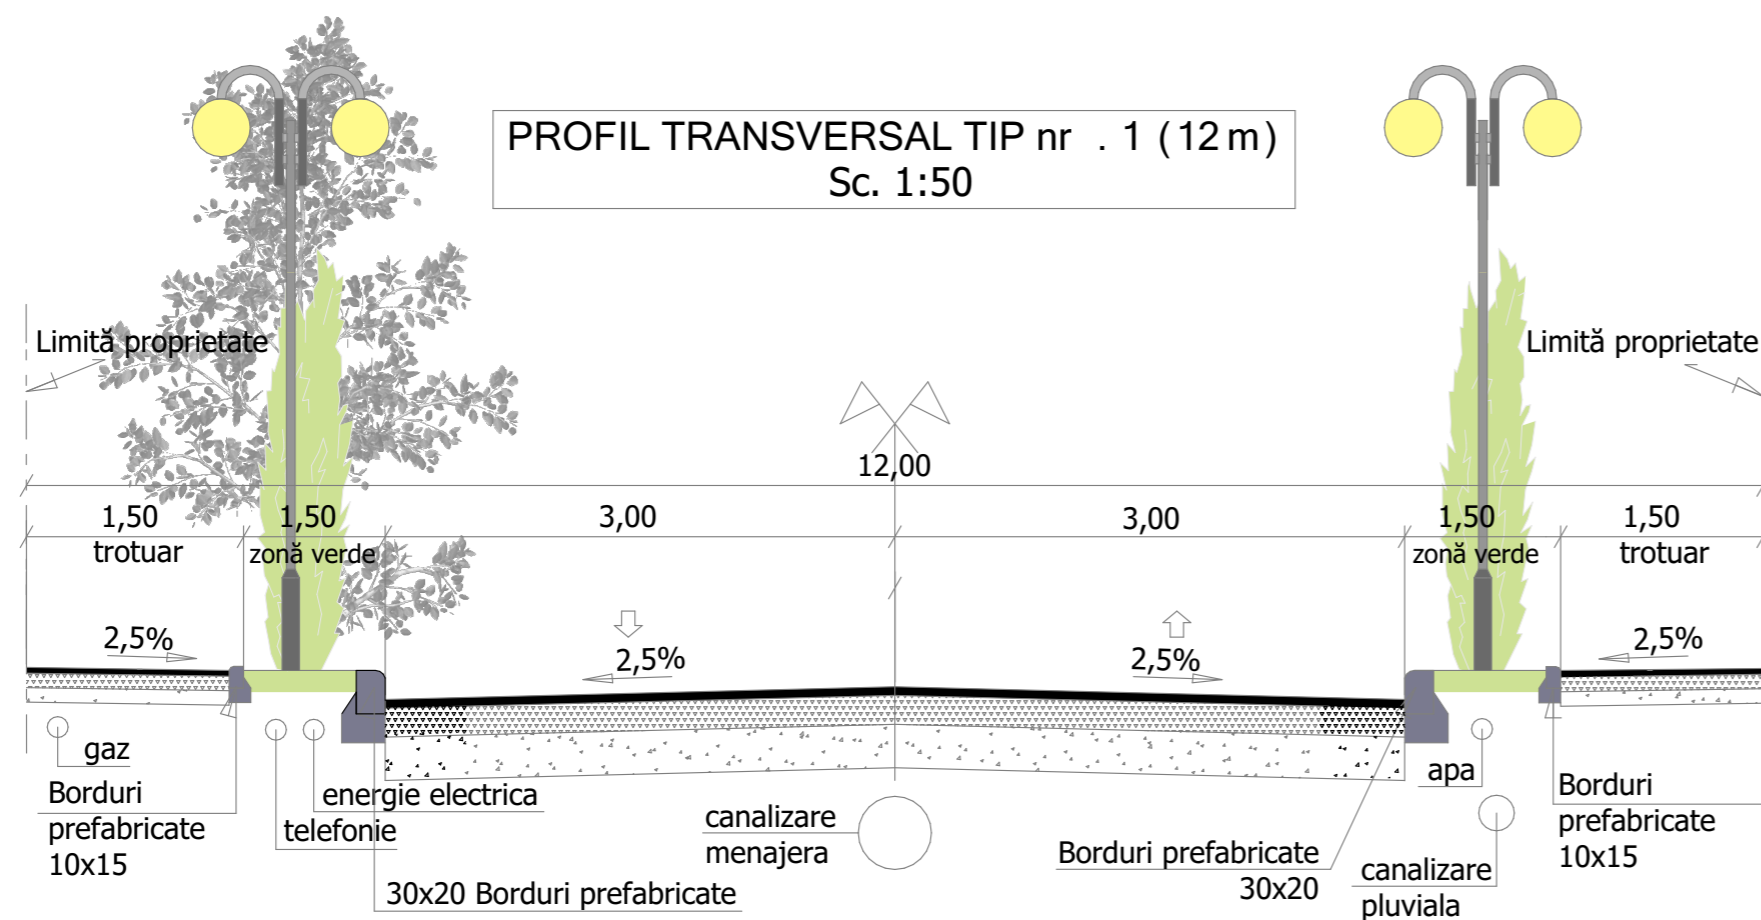

## IMAGINI DE DETALIU PROPUSE

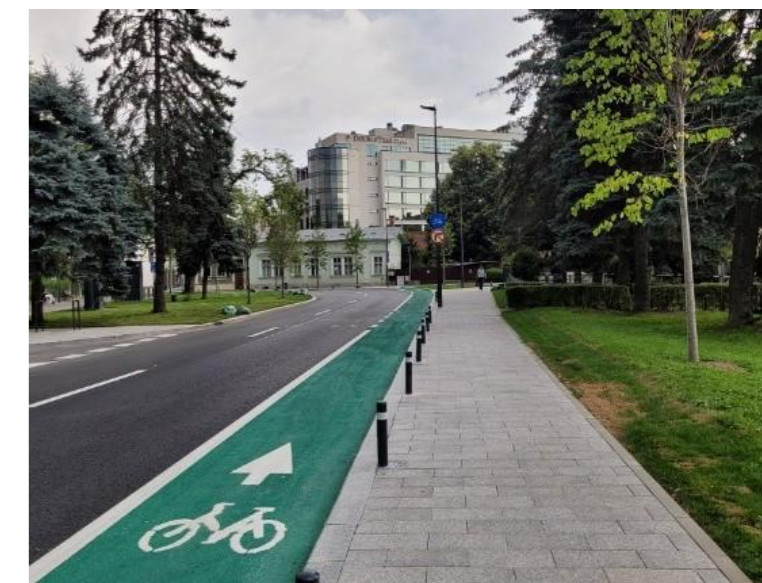

EXPERT VERIFICATOR /	NUME	SEMĂNĂTURA	CERINȚA	REFERAT / EXPERTIZĂ NR. / DATA	
	<b>DE URBAN FACTORY S.R.L.</b> C.I.F. 42326240, Dumbravita, str. Al.Macedon, nr.5, ap. 1, pct de lucru: Dumbravita, str. Florenta, nr.8, ap.16, tel.0740074979, deurbanfactory@gmail.com			Beneficiar Adresa amplasament: <b>BENEFICIAR: PAPP ANA, PAP ANTONIU-ISTVAN, MIHĂILESCU MARIA-ILDICO</b> extravilan DUMBRĂVIȚA, CF. 414541, 413992, 414544. S <sub>teren</sub> = 174.097 m <sup>2</sup>	Proiect nr. 05/2023
SPECIFICAȚIE	NUME	SEMĂNĂTURA	Scara: 1:50	Titlul proiectului:	P.U.Z.
ȘEF PROIECT	arh. DUMITRELE Elena-Emilia			Titlul planșei:	Planșă nr. U.02-2
PROIECTAT	arh. DUMITRELE Elena-Emilia		Data: IULIE 2023	PROFILURI STRADALE PROPUSE	
DESENAT	arh. DUMITRELE Elena-Emilia				