

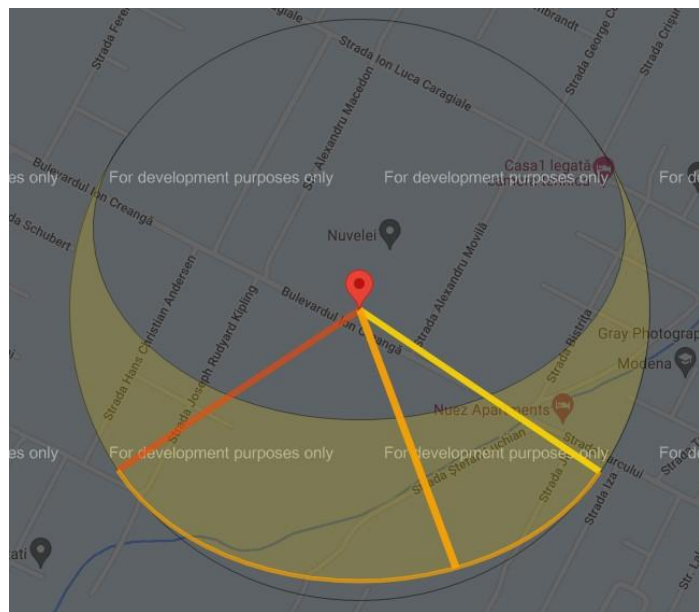
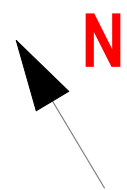
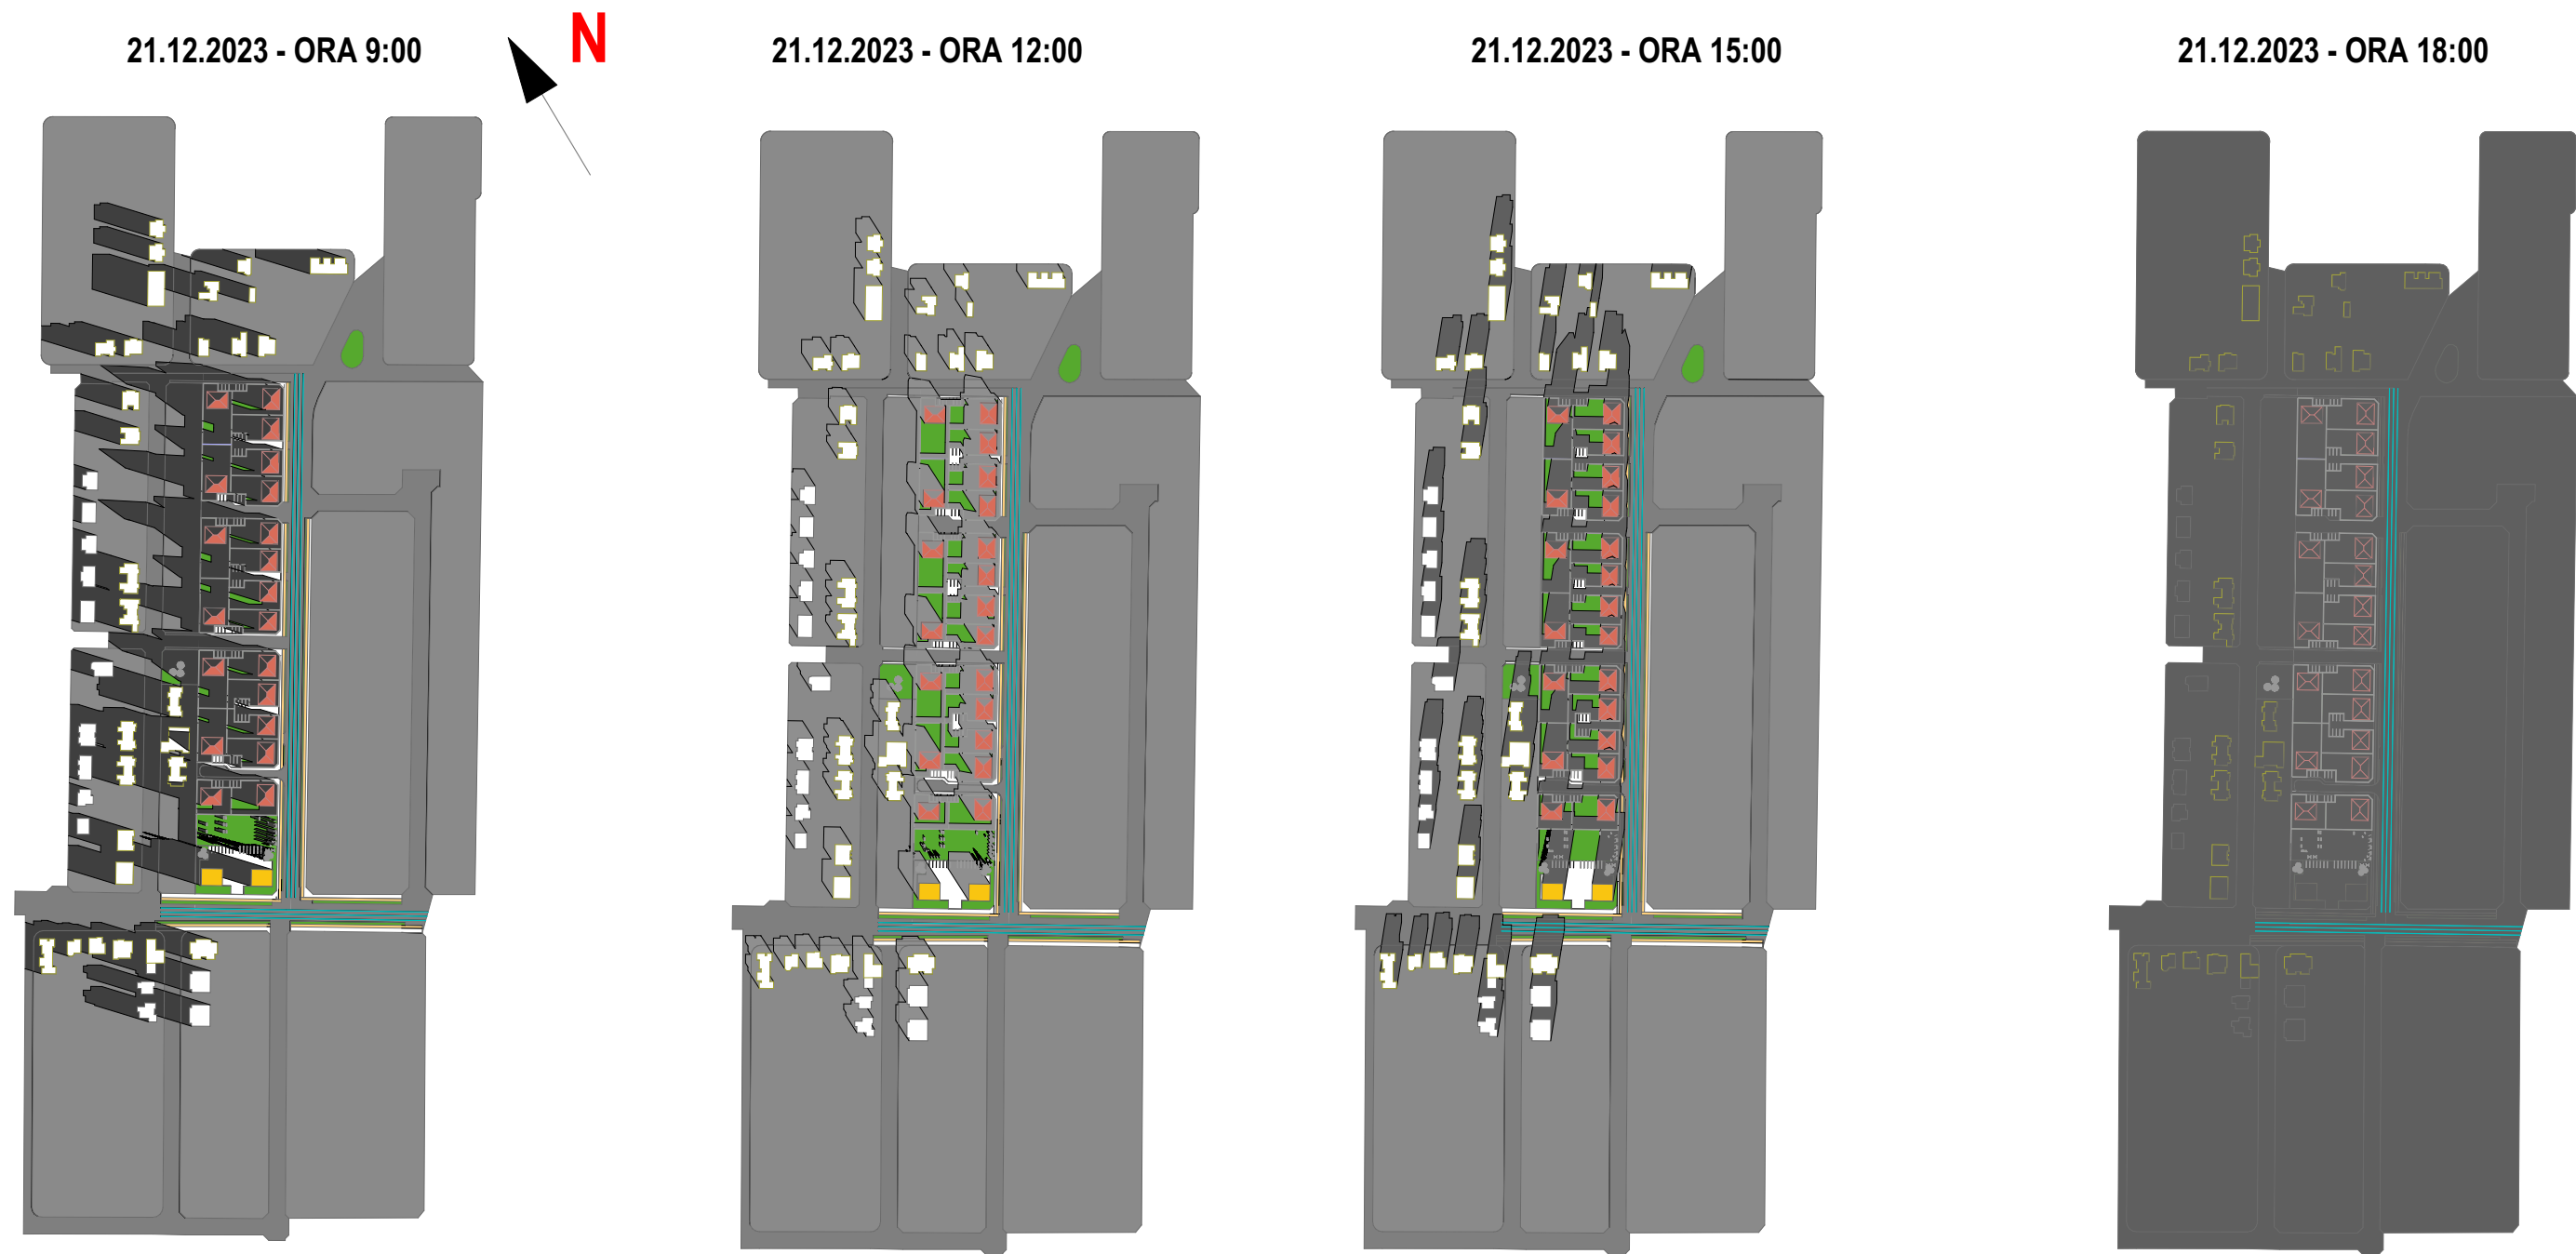


DIAGRAMA SOLARA

soarele rasare la ora 8:13 AZIMUT 123°73'
amiazaza la ora 12:32 AZIMUT 20°80'
soarele apune la ora 16:53 AZIMUT 236°23'

VERIFICATOR/ EXPERT	NUME	SEMNETURA	CERINTA	REFERAT/ EXPERTIZA NR./ DATA
 FISHER arhitect design arhitectura, urbanism, management de proiect si consulting		S.C. FISHER ARHITECT DESIGN S.R.L. bul. Cetatii nr. 45, camera 3 300 358 RO - TIMISOARA tel./fax +40-256-441 102, fisherarhitect@gmail.com		<u>Beneficiar:</u> ROSU Carolina, DRAPOS Elisabeta <u>Amplasament:</u> strada intravilan extins, CF nr. 411499, 411115, sat / comuna DUMBRAVITA, judetul TIMIS <u>Titlul proiectului:</u> ELABORARE PUZ - DEZVOLTARE ZONA LOCUINTE SI FUNCTIUNI COMPLEMENTARE
SPECIFICATIE	NUME	SEMNETURA	Scara:	Pl. nr.: U37/2018
SEF PROIECT	ARH. Loredana PESCARU			Faza: PUZ
PROIECTAT	arh. Loredana PESCARU		Data: OCOTMBRIE 2023	Pr. nr. U37.10
DESENAT				<u>Titlul plansei:</u> Solstitiu de iarna