



ELABORARE PUZ - MODIFICARE PUZ APROBAT PRIN HCL NR. 44/28.05.2020 -
DEZVOLTARE ZONA LOCUINTE SI FUNCTIUNI COMPLEMENTARE,
REGLEMENTARE CULOAR DE PROTECTIE TRANSELECTRICA



Incadrare in cadastru

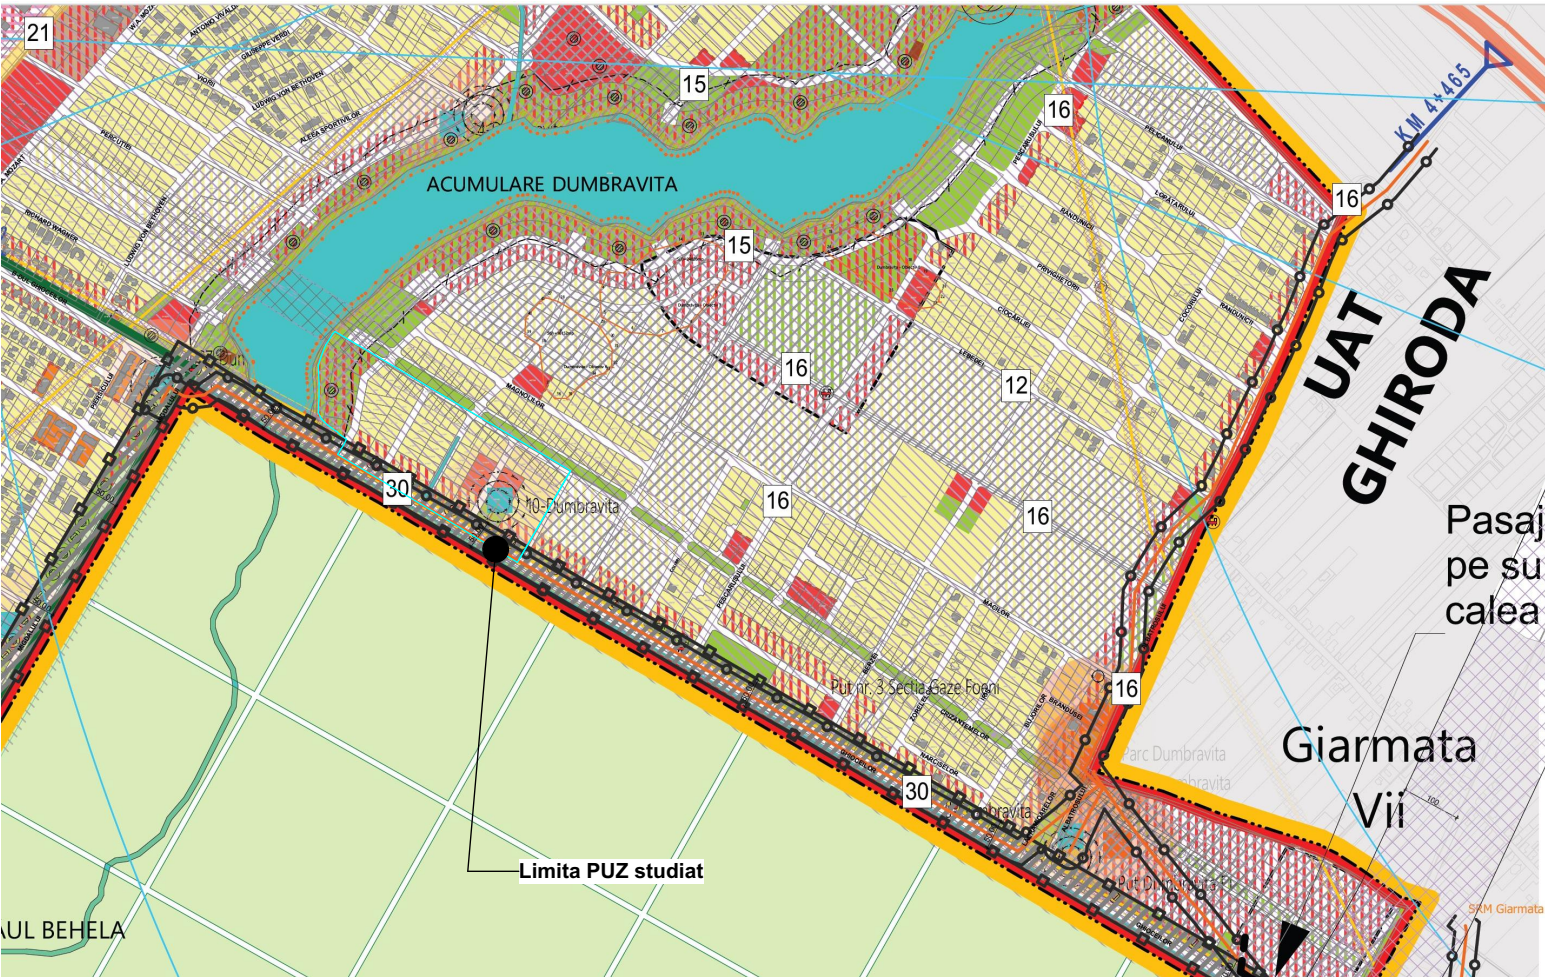

Incadrare in Reglementari urbanistice PUG Dumbravita

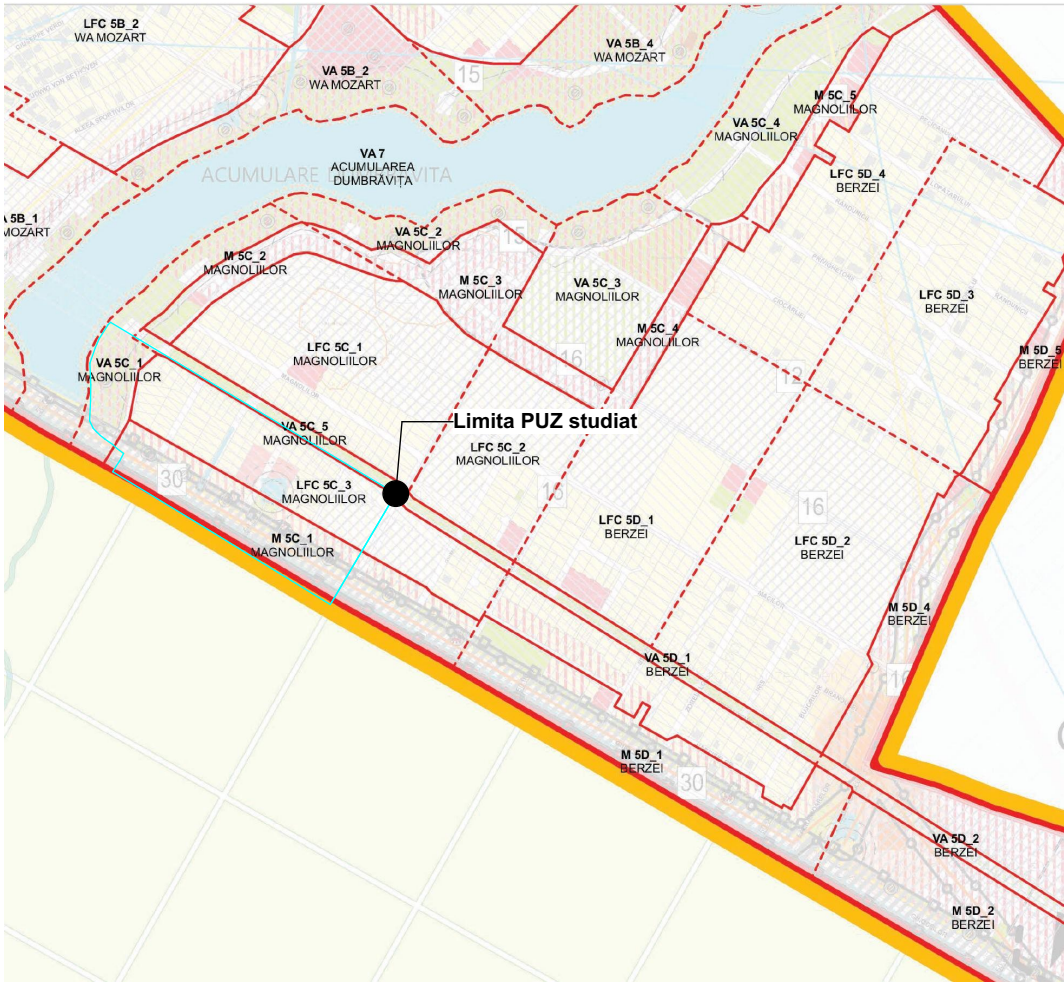

Incadrare in UTR PUG Dumbravita

PROIECTANT GENERAL SI DE ARHITECTURA: artkraft ARHITECTURA * URBANISM * PROJECT MANAGEMENT			DENUMIRE PROIECT: ELABORARE PUZ - MODIFICARE PUZ APROBAT PRIN HCL NR. 44/28.05.2020 - DEZVOLTARE ZONA LOCUINTE SI FUNCTIUNI COMPLEMENTARE, REGLEMENTARE CULOAR DE PROTECTIE TRANSELECTRICA Jud. Timiș, com Dumbravita		BENEFICIAR: ȚURCAȘ VASILE
SEF PROIECT	ARH. BIANCA LUCA		NR. PROIECT: 273/2024	DENUMIRE PLANSA: PLAN DE INCADRARE	SCARA: --
PROIECTAT	ARH. BIANCA LUCA		FAZA: PUZ		NR. PLANSA: 0A
DESENAT	ARH. BIANCA LUCA		DATA: NOIEMBRIE 2024		