



PROFIL TRANSVERSAL TIP 1
SCARA 1:50

Aplicabilitate:
-Strada Delfinului km 0+000.00 - 0+228.57

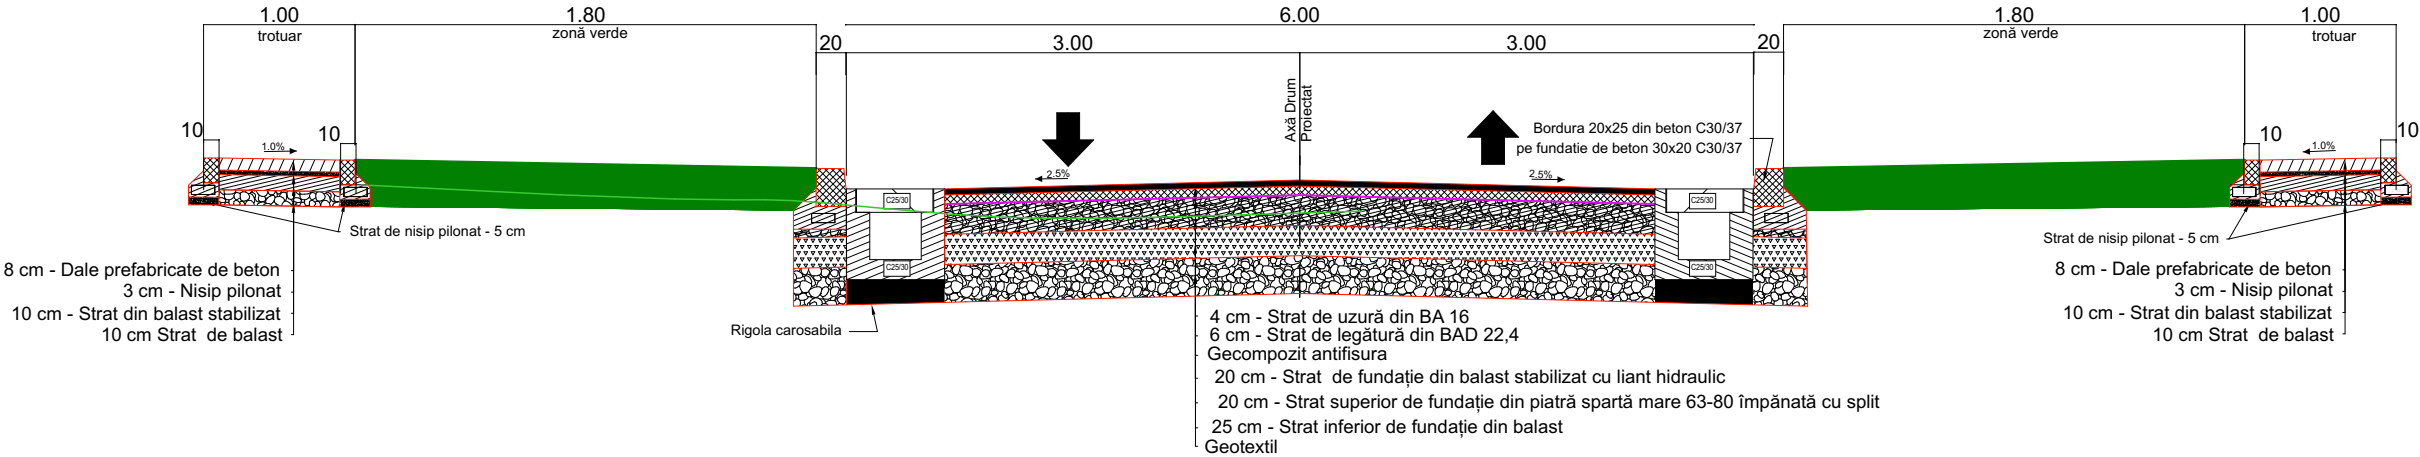


PROFIL TRANSVERSAL TIP 2
SCARA 1:50


Aplicabilitate:
-Strada Liviu Rebreanu km 0+000.00 - 0+088.06

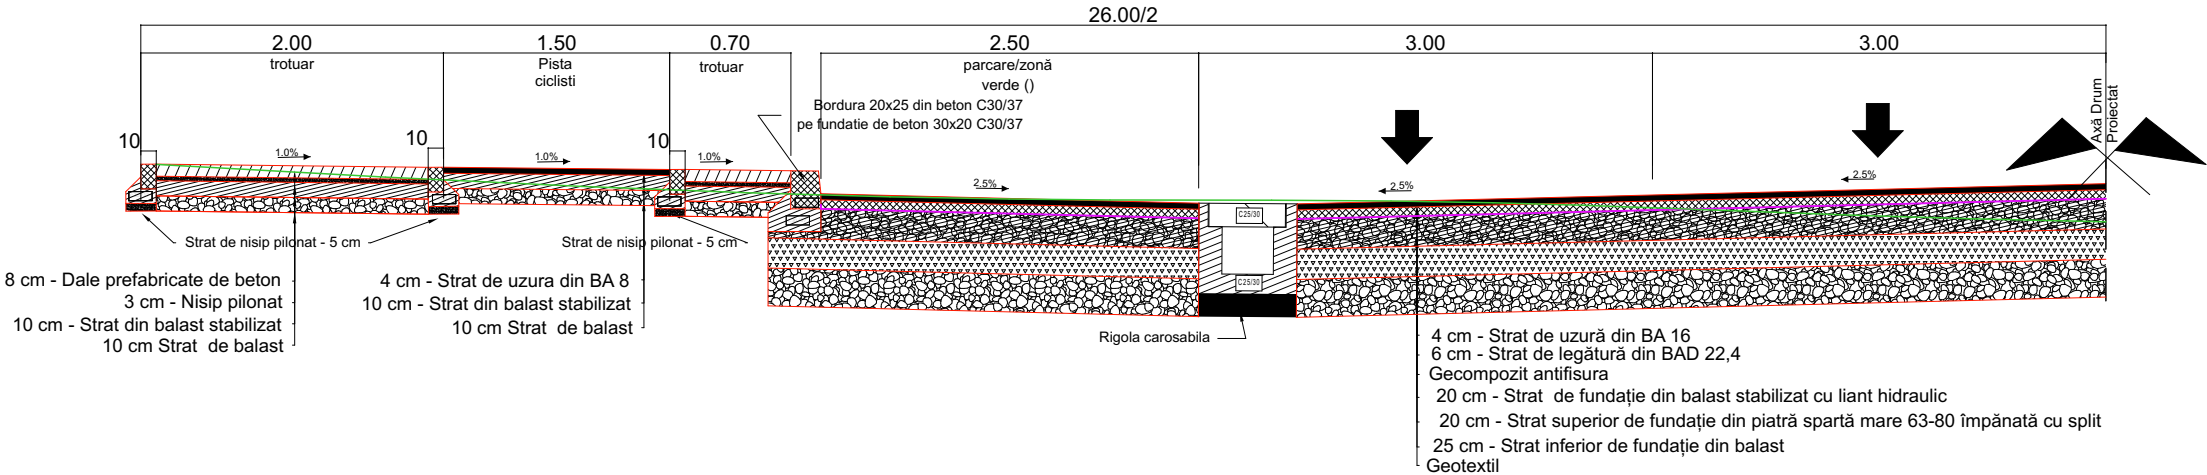



DETALIU STRUCTURĂ RUTIERĂ
SI PARCARI
Scara 1:20

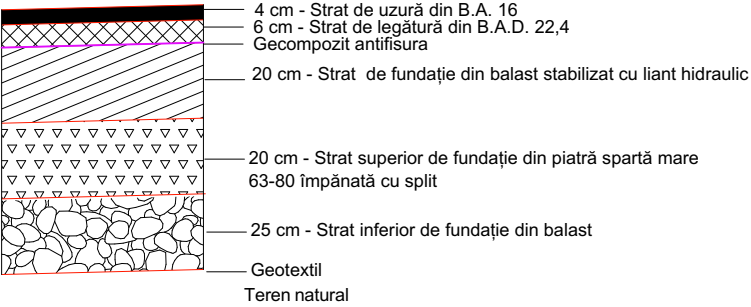

DETALIU STRUCTURĂ
TROTUARE
Scara 1:20

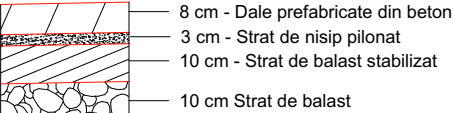

DETALIU STRUCTURĂ
PISTE CICLIȘTI
Scara 1:20

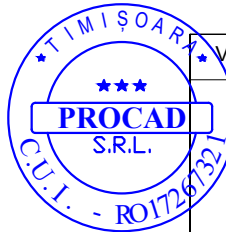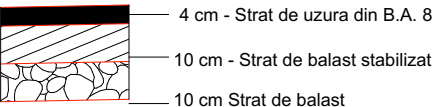

VERIFICATOR		Beneficiari: MELINTE MIHAELA-MONICA, ROMASCU ANGELICA, RACZ SANDOR ANTAL		Proiect nr: AU 80/2021
SEF PROIECT		Amplasament: jud.Timis, comuna Dumbravita, CF nr. 404061, 404062		Faza: PUZ
PROIECTAT		Titlu proiect: Elaborare PUZ- ZONA DE LOCUINTE COLECTIVE CU FUNCTIUNI COMPLEMENTARE LA PARTER, DOTARI SI SERVICII PUBLICE		PL. Nr. 4
DESENAT		Titlu plansa: PROFILURI TRANSVERSALE TIP		
arh. Darius MIRON		1:500		
Ing. Marius RAI		2024		
arh. Mihai ARDELEAN				