


Cod constr.	Destinatia	Suprafata construita la sol (mp)			
INVENTAR DE COORDONATE - Sistem de proiectie STEREOGRAFIC 1970					
Pet.	X (m)	Y (m)	Pet.	X (m)	Y (m)
1	486381.929	210949.024	15	486117.022	211069.671
2	486353.456	210979.461	16	486119.424	210971.944
3	486342.563	210990.067	17	486120.117	210943.770
4	486301.252	211030.291	18	486121.200	210924.623
5	486281.748	211049.282	19	486121.682	210916.116
6	486276.623	211054.273	20	486121.804	210913.956
7	486272.320	211058.463	21	486122.191	210909.657
8	486267.594	211063.064	22	486122.132	210908.283
9	486242.065	211087.922	23	486122.333	210897.738
10	486189.965	211138.651	24	486123.038	210860.875
11	486144.060	211183.349	25	486124.532	210782.799
12	486113.448	211213.303	26	486125.713	210721.050
13	486115.242	211108.987	27	486133.607	210712.961
14	486116.552	211088.804			

PLAN URBANISTIC ZONAL

" DEZVOLTARE ZONA DEPOZITARE SI SERVICII "

Dumbravita, CF 412941, CF 412939, CF 412924, CF 412901, CF 412900, CF 412899, CF 412898, CF 412893, CF 412875

= SITUATIA EXISTENTA =

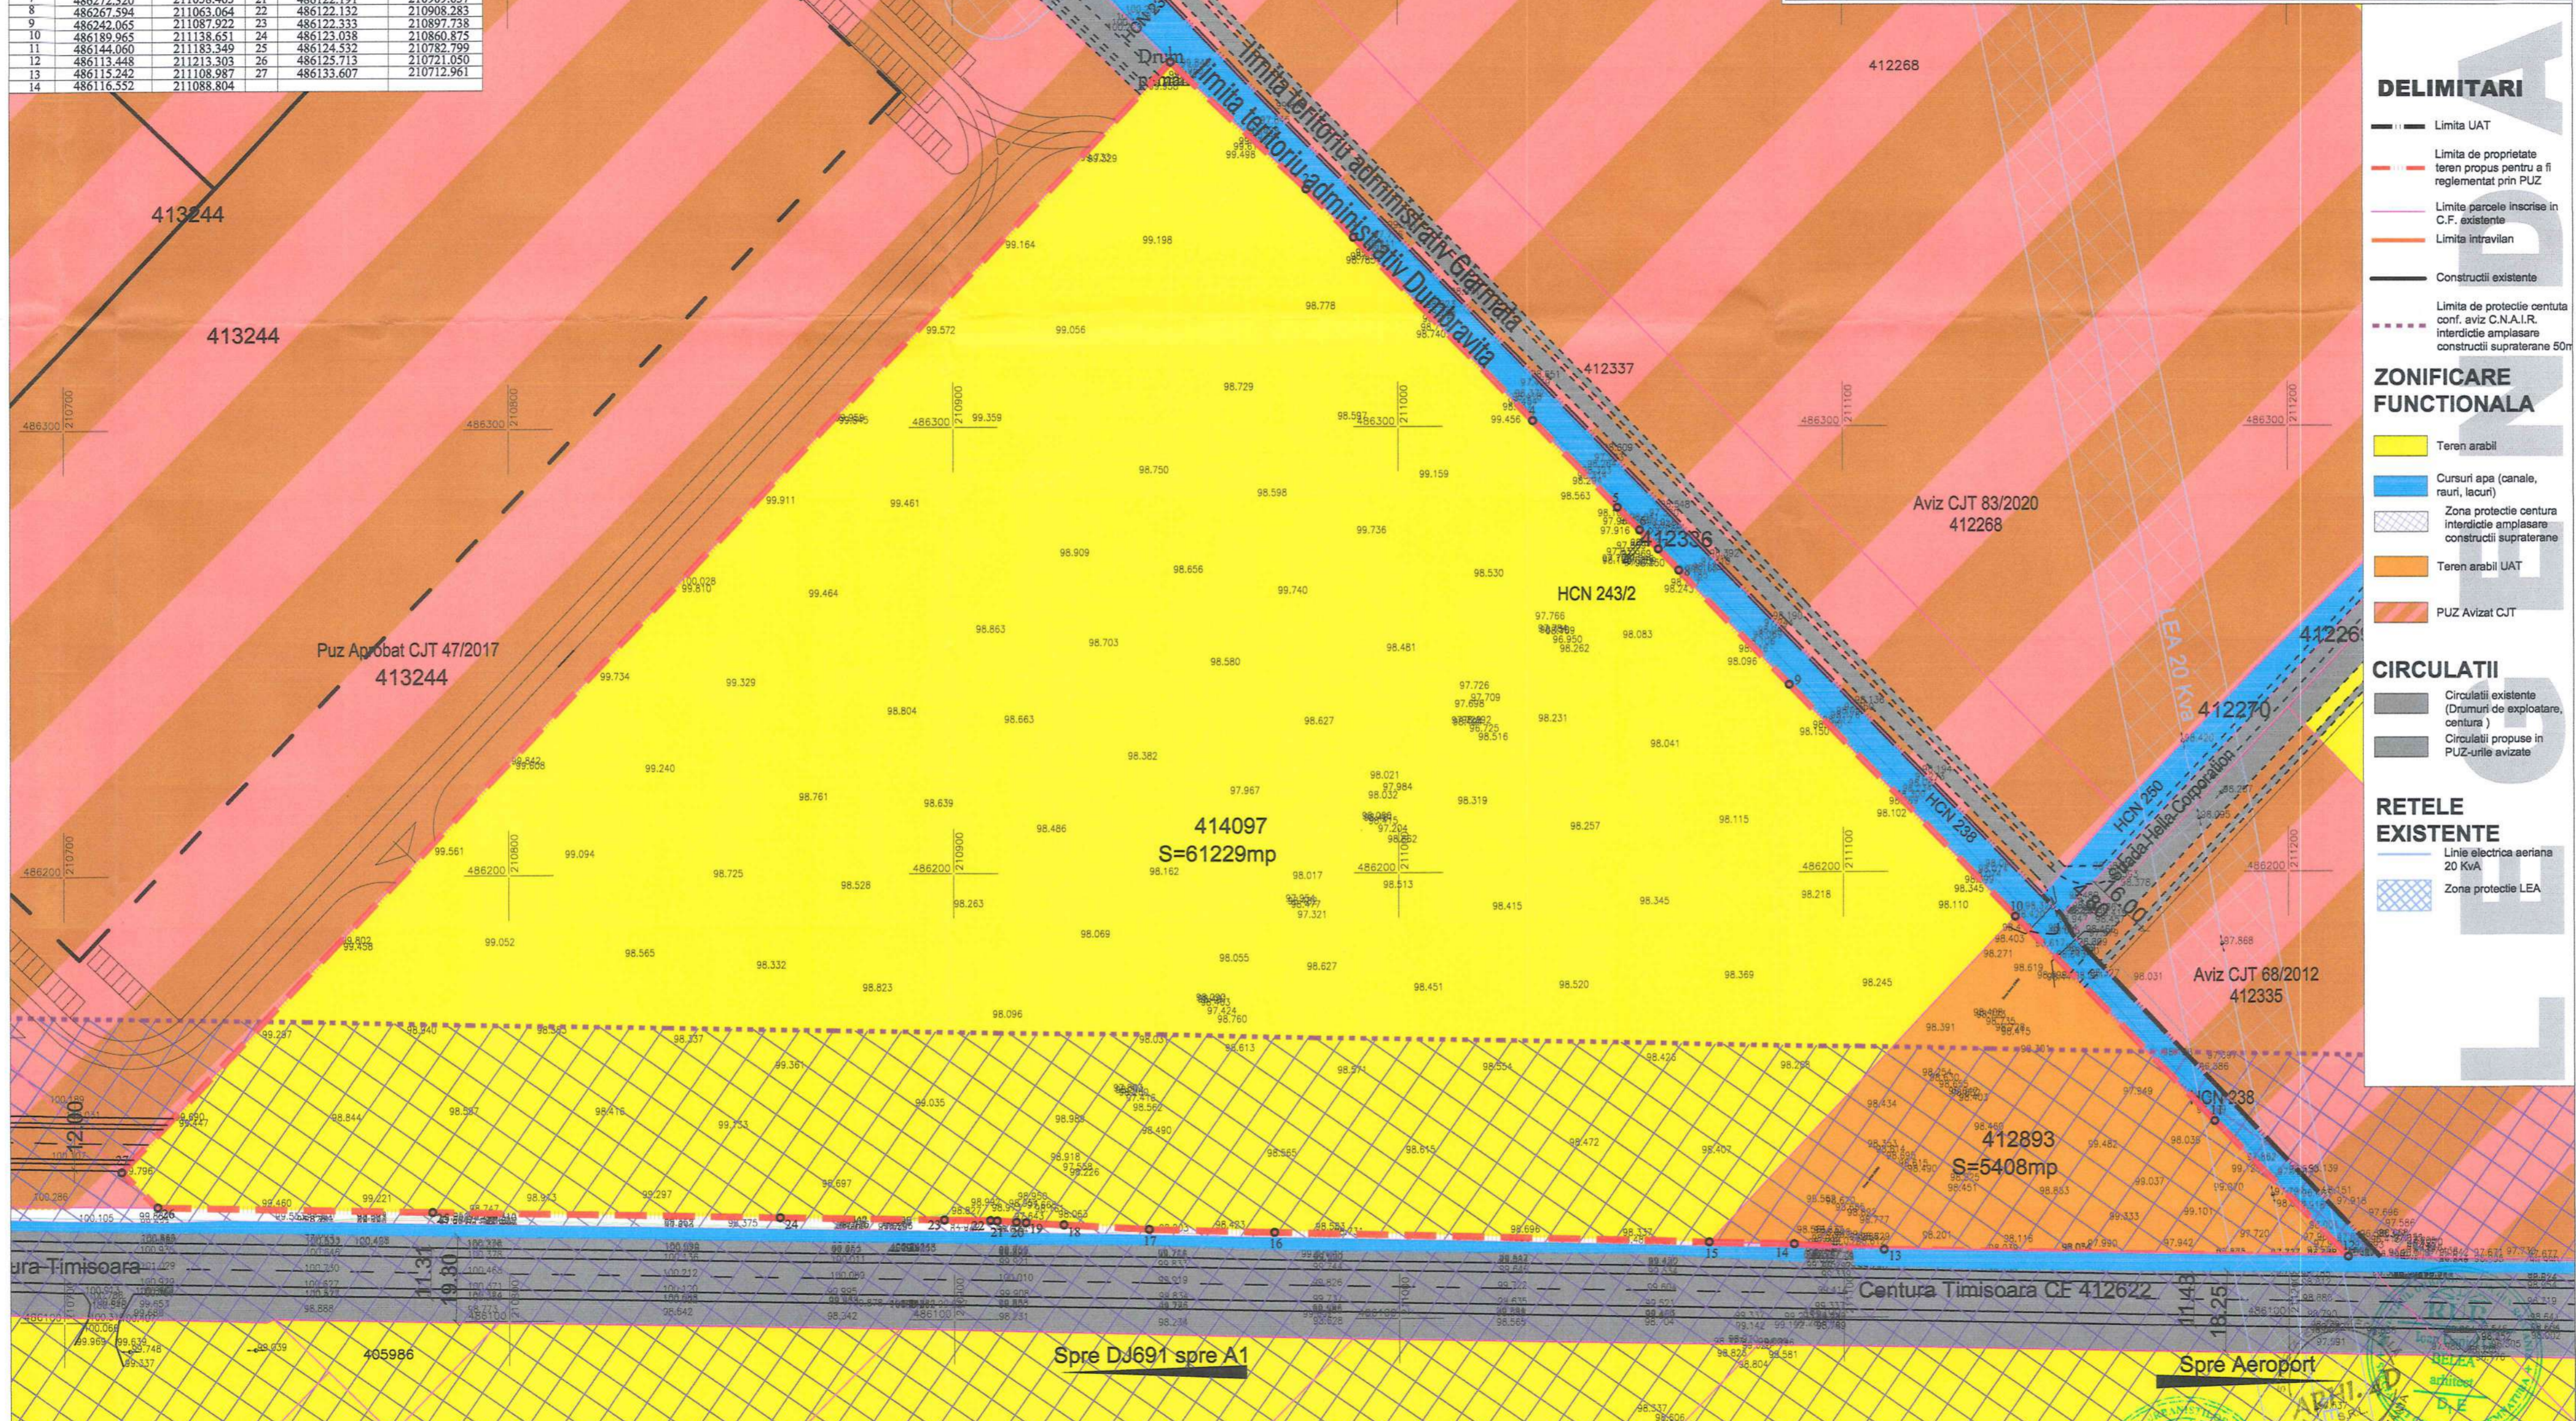

- #### DELIMITARI
- Limita UAT
 - Limita de proprietate teren propus pentru a fi reglementat prin PUZ
 - Limita parcele inscrise in C.F. existente
 - Limita intravilan
 - Constructii existente
 - Limita de protectie centura conf. aviz C.N.A.I.R. interdictie amplasare constructii supraterrane 50m
- #### ZONIFICARE FUNCTIONALA
- Teren arabil
 - Cursuri apa (canale, rauri, lacuri)
 - Zona protectie centura interdictie amplasare constructii supraterrane
 - Teren arabil UAT
 - PUZ Avizat CJT
- #### CIRCULATII
- Circulatii existente (Drumuri de exploatare, centura)
 - Circulatii propuse in PUZ-urile avizate
- #### RETELE EXISTENTE
- Linie electrica aeriana 20 KVA
 - Zona protectie LEA

Specialist RUR	arh. Belea Ioan Daniel	Semnatura	[Signature]	Beneficiar	S.C. DUTCH REAL ESTATE S.R.L. sat Chiajna, str. Italia, nr. 1-7, birou 226, etaj 1 CUI RO32377891, J23/1694/2014	Proiect nr:	005/2020
Specificatie	Nume	Semnatura	[Signature]	Titlu proiect:	P.U.Z. "DEZVOLTARE ZONA DEPOZITARE SI SERVICII" Dumbravita, CF 412941, CF 412939, CF 412924, CF 412901, CF 412900, CF 412899, CF 412898, CF 412893, CF 412875	Faza:	P.U.Z.
Sef proiect	arh. Daniel Belea	Semnatura	[Signature]	Titlu plansa:	SITUATIE EXISTENTA DUPA UNIFICARE CONFORM HCL	Pl. nr.:	3.1
Proiectat	arh. Daniel Belea	Semnatura	[Signature]				
Desenat	arh. Daniel Belea	Semnatura	[Signature]				