


127

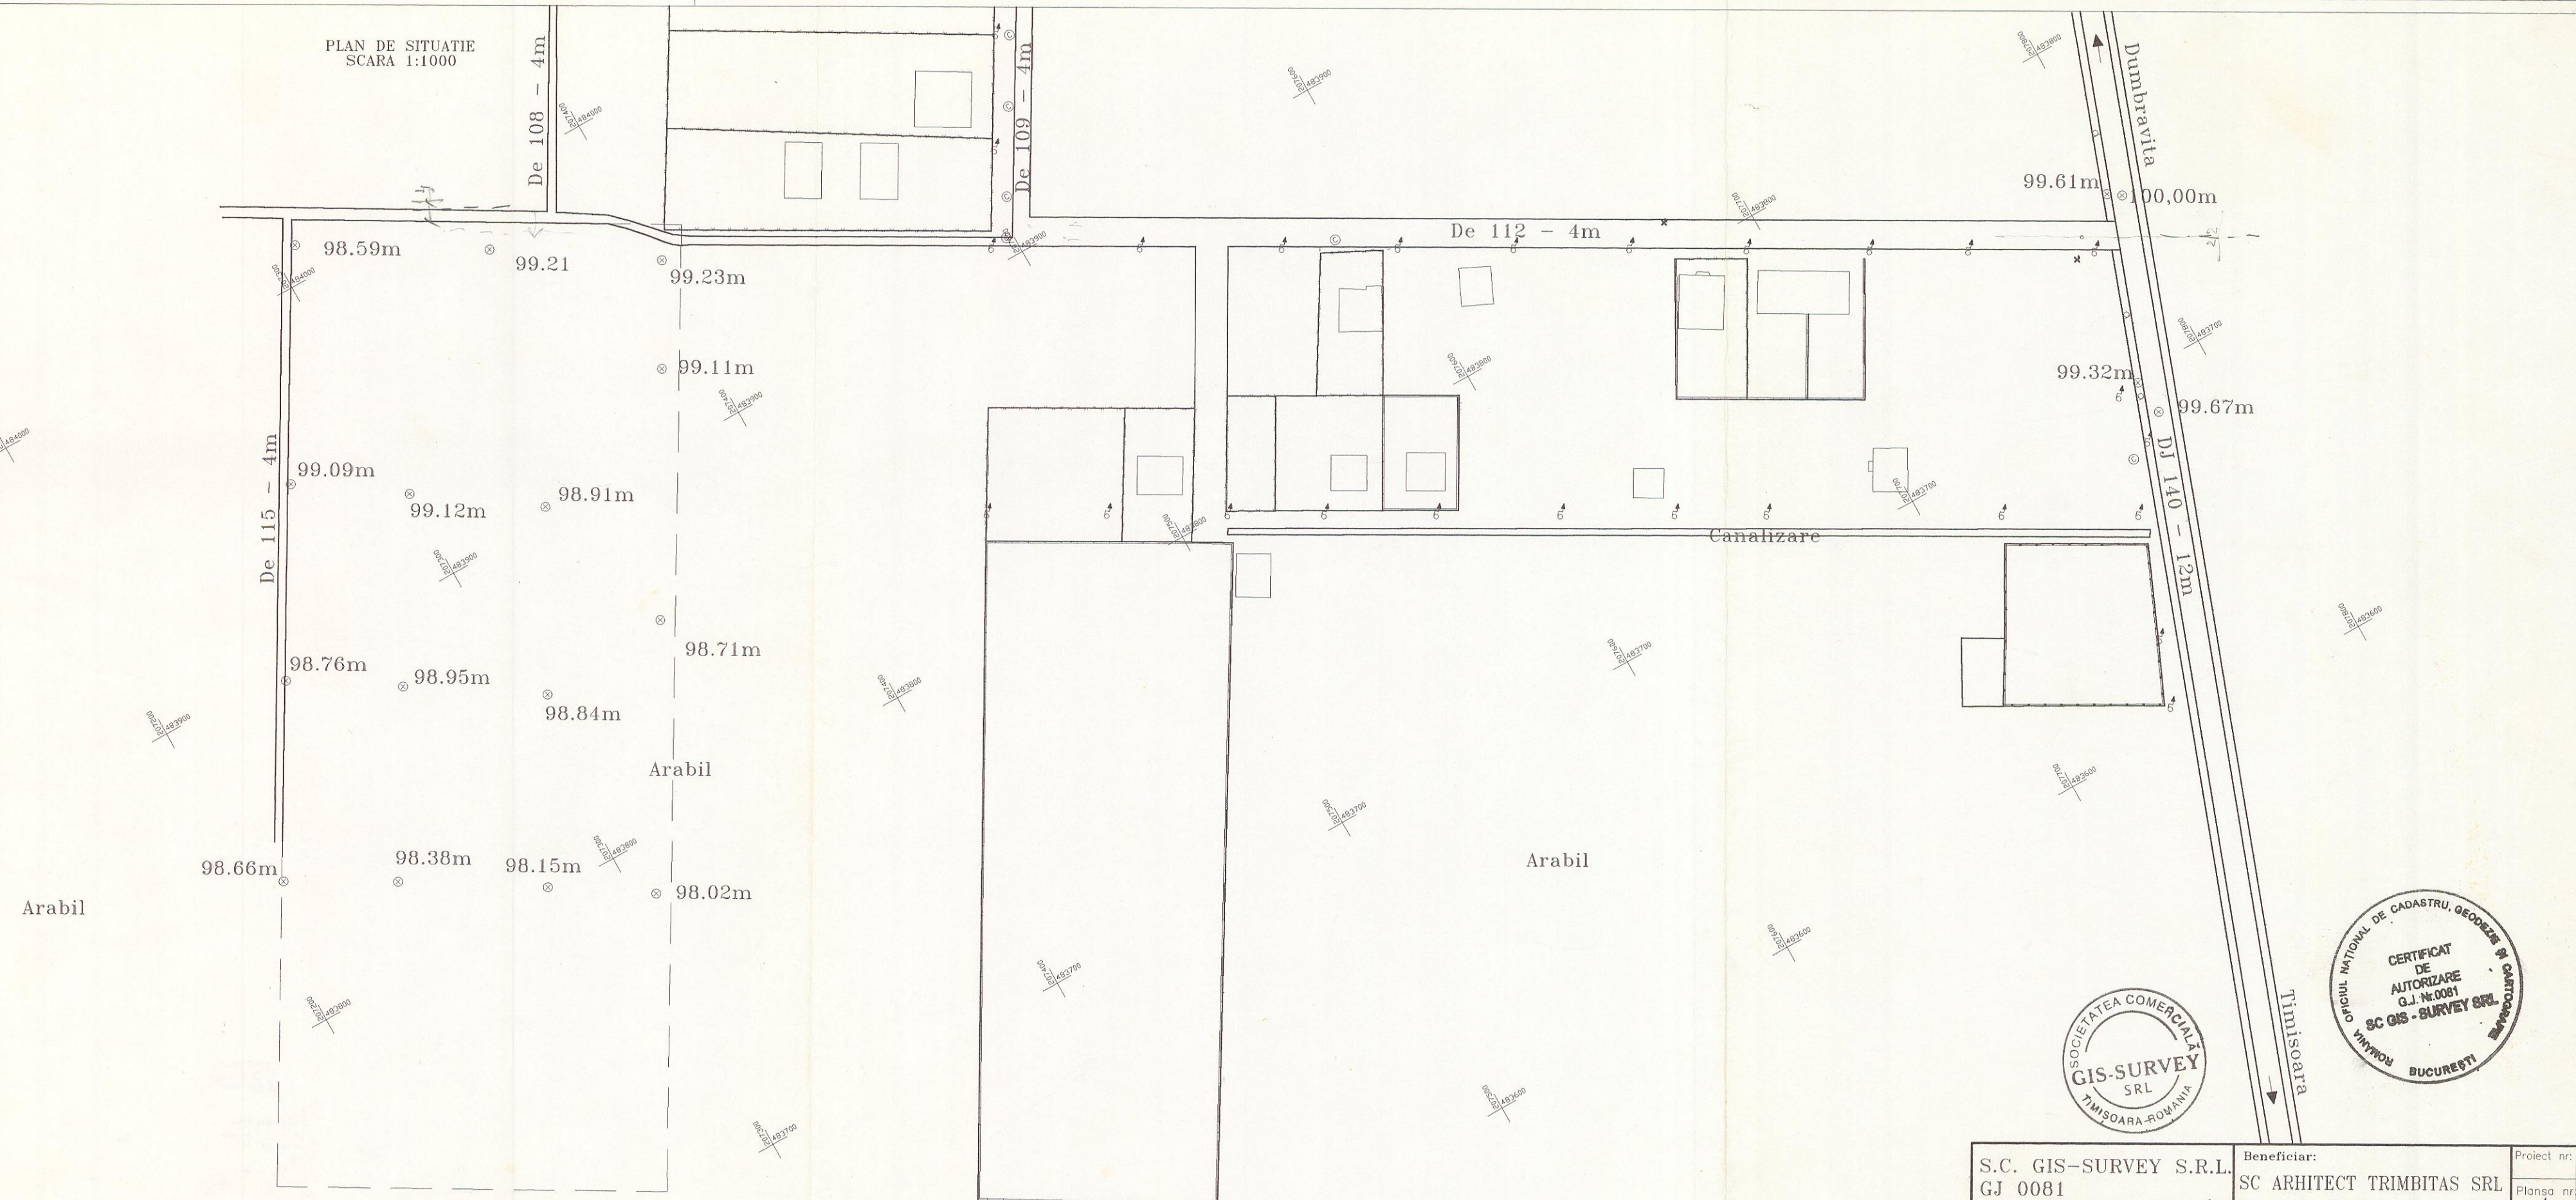

S.C. GIS-SURVEY S.R.L. GJ 0081		Beneficiar:	SC ARHITECT TRIMBITAS SRL	Proiect nr.:	
Proiectat:	ing. A. Sturza	Scara:	PLAN DE SITUATIE	Planşa nr.:	1
Masurat:	A. Ursu	Dumbravita S-V			
Desenat:	ing. L. Carabas	Data:			
Verificat:	ing. F. Ciobanu				

Sistem de proiectie Stereografic