


OFICIUL DE CADASTRU AGRICOL SI ORGANIZAREA TERITORIULUI AGRICOL TIMIS

VIZAT SPRE NESCIMBARE Anexa la AVIZUL PENTRU MODIFICAREA INTRAVILANULUI nr. 210/1 Oct. 99


O.C.A.O.T.A.S. TIMIS TERENURI DE INTERES PUBLIC INTRAVILAN DATA 29.10.99

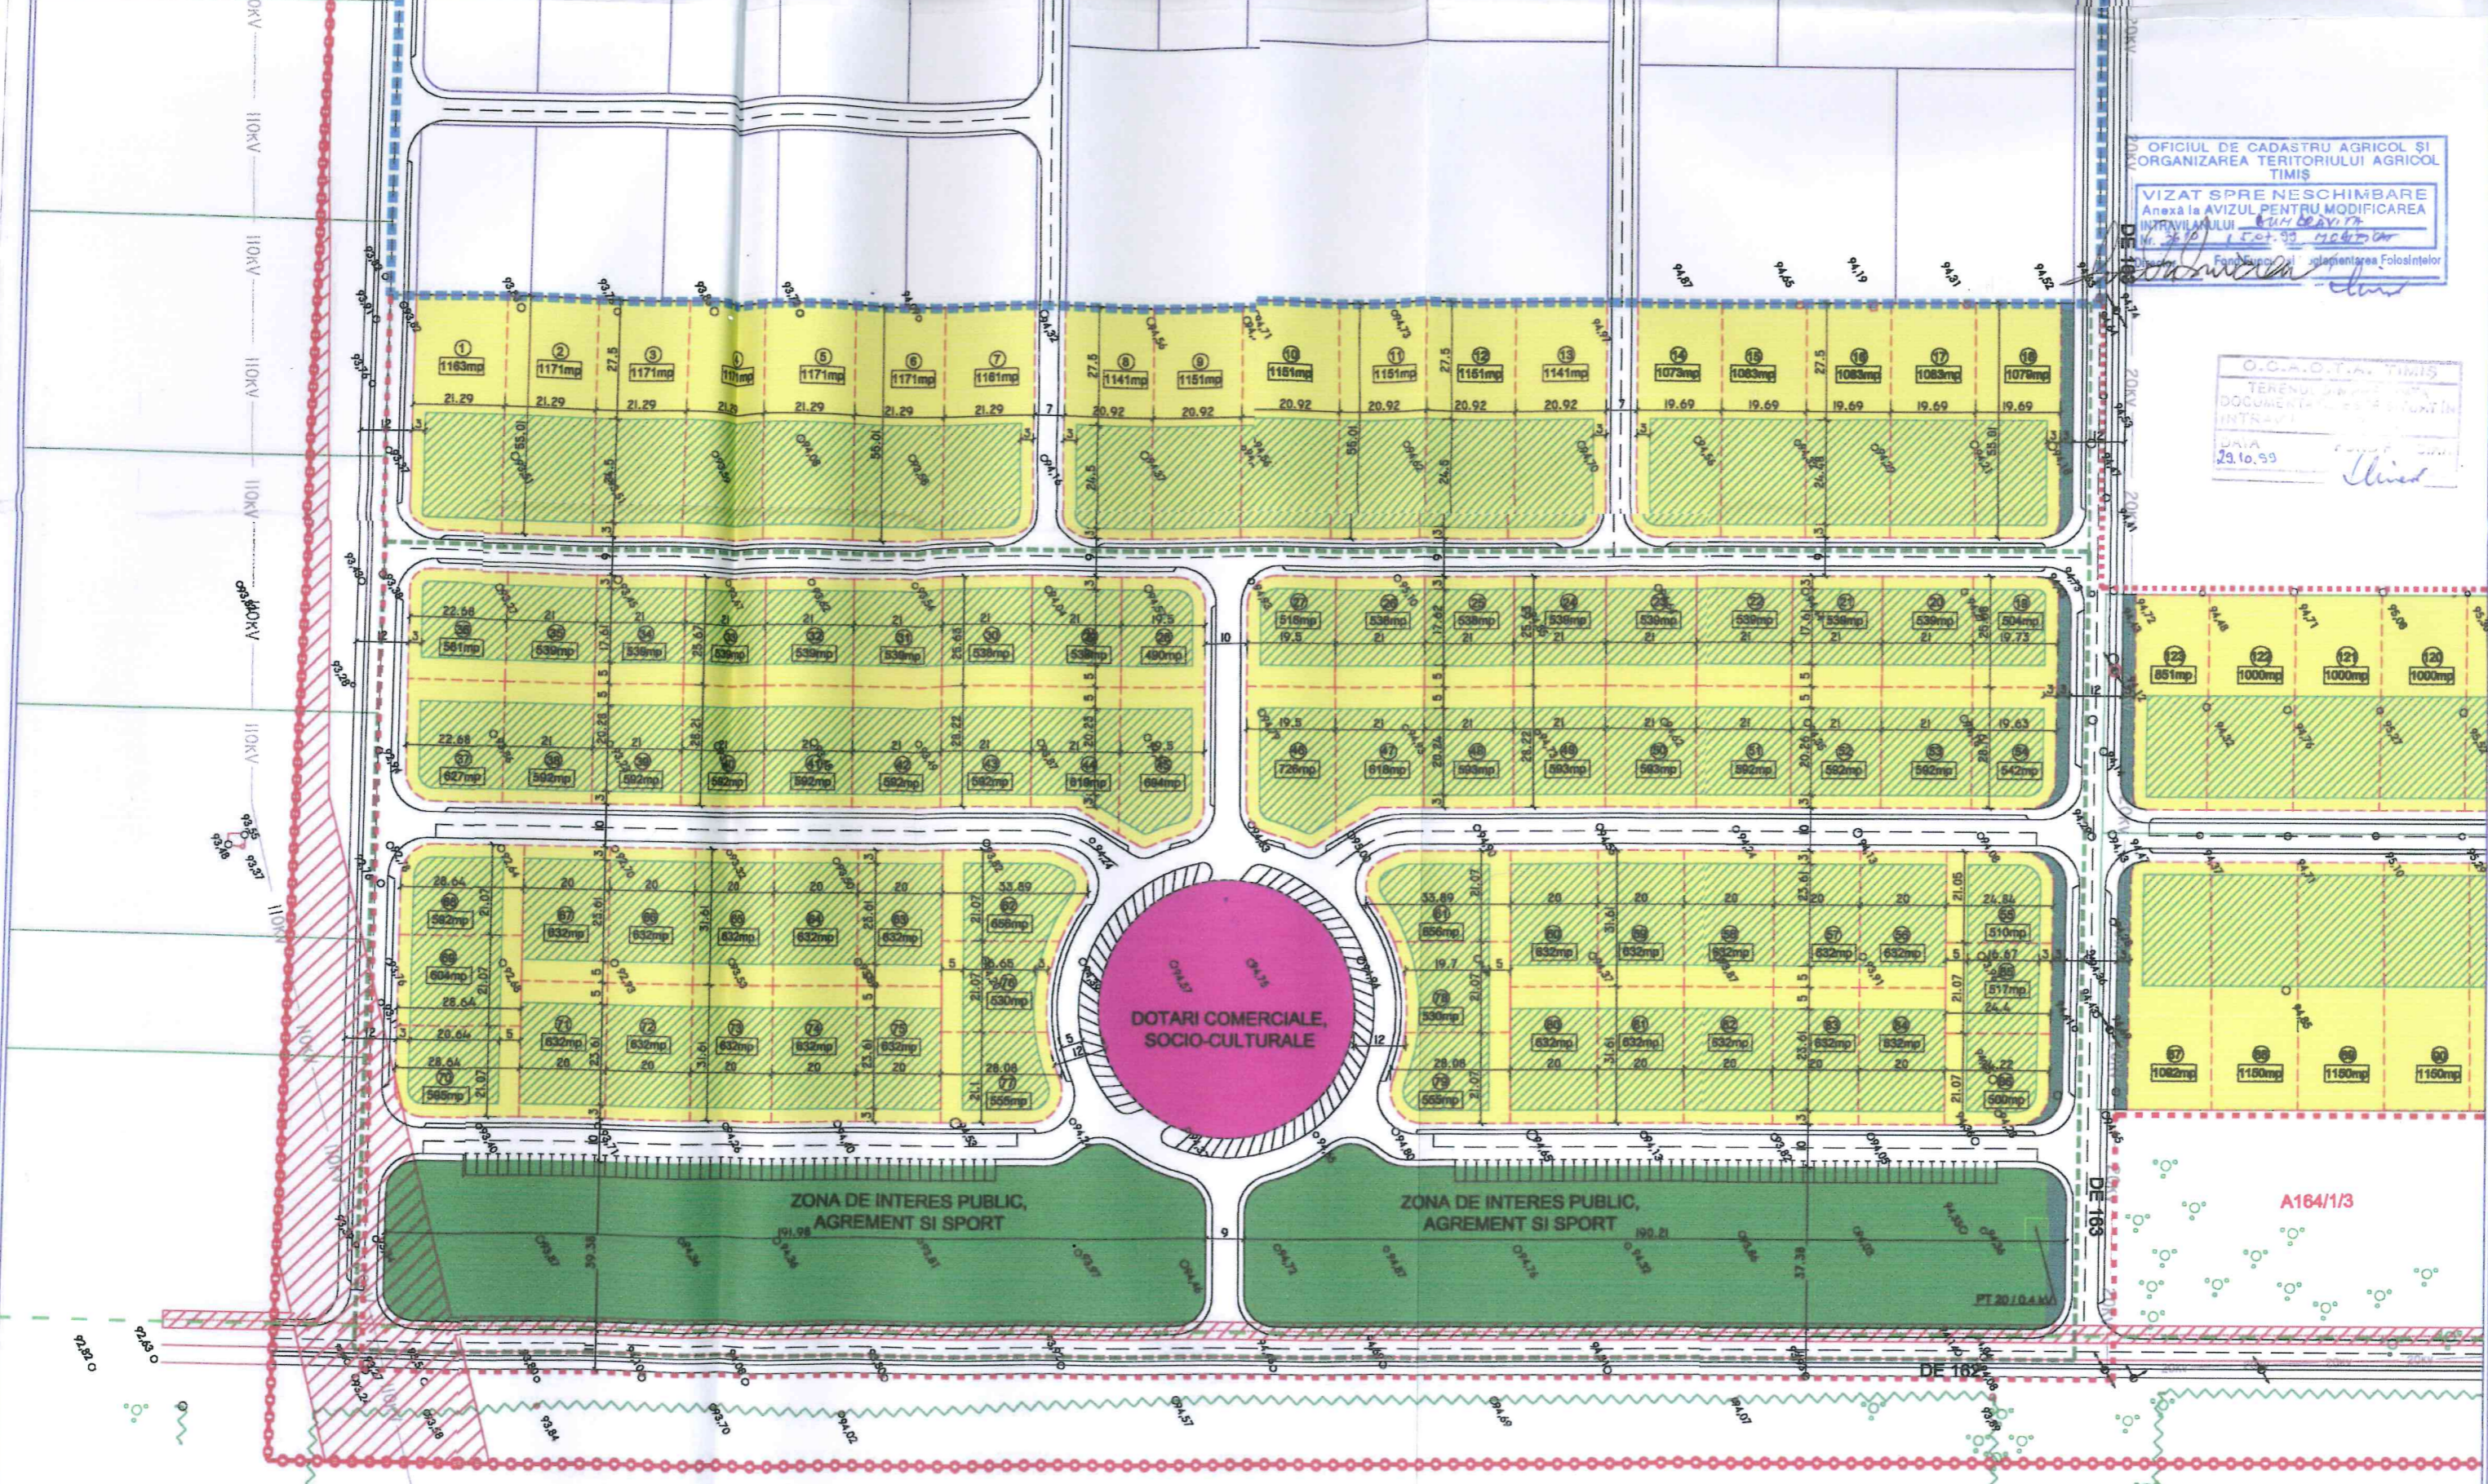

- Functiuni**
- Zona de locuit propusa
 - Zona de implantare a cladirilor
 - Zona de interes public, agrement si sport.
 - Zona dotari comerciale, socio-culturale
 - Spatii verzi de aliniament

- Simboluri**
- 1, 128 Numar parcela
 - 123mp Suprafata parcela
 - Stlp de curent
 - 94,02 -Cote fata de M.Baltica
 - 110kV -Linie curent 110kV
 - 20kV -Linie curent 20kV
 - Conducta joasa presiune gaz propusa
 - Zone cu interdictie de construire

- Delimitari**
- Limita zona studiata
 - Limita topo teren
 - Limita intravilan propus
 - Limita parcele propuse
 - Limita proprietati conform Birou Agricol
 - Limita proprietati conform proiecte avizate
 - Limita liziera padure
 - Limita zona de implantare a cladirilor

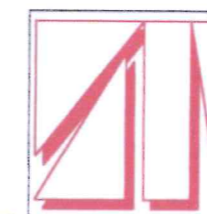

beneficiar: SIMON ELEONORA PROHASKA ROZALIA TARHUNA MARIA	denumire proiect: PLAN URBANISTIC ZONAL Localitatea DUMBRAVITA, Jud. TIMIS	nr. proiect: 4/1999
proiectant: ARHITECT TRIMBITAS srl TIMISOARA, tel:+4_09409012 tel/fac+4 (069)132212	scara: 1:1000	
proiectat: arh. Trimbilas G.	data: sept. 99	Reglementari 1 (propunere)
desenat: stud. arh. Onofre G. Duica		numar planșă: 4 A03

