
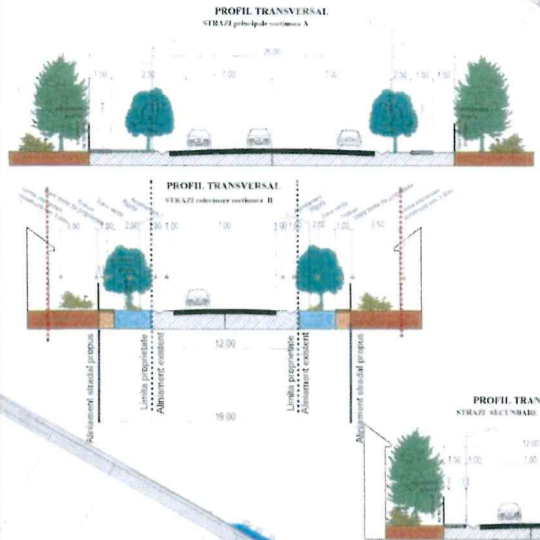


2

Plan urbanistic zonal ZONA REZIDENTIALA DUMBRAVITA Reglementari

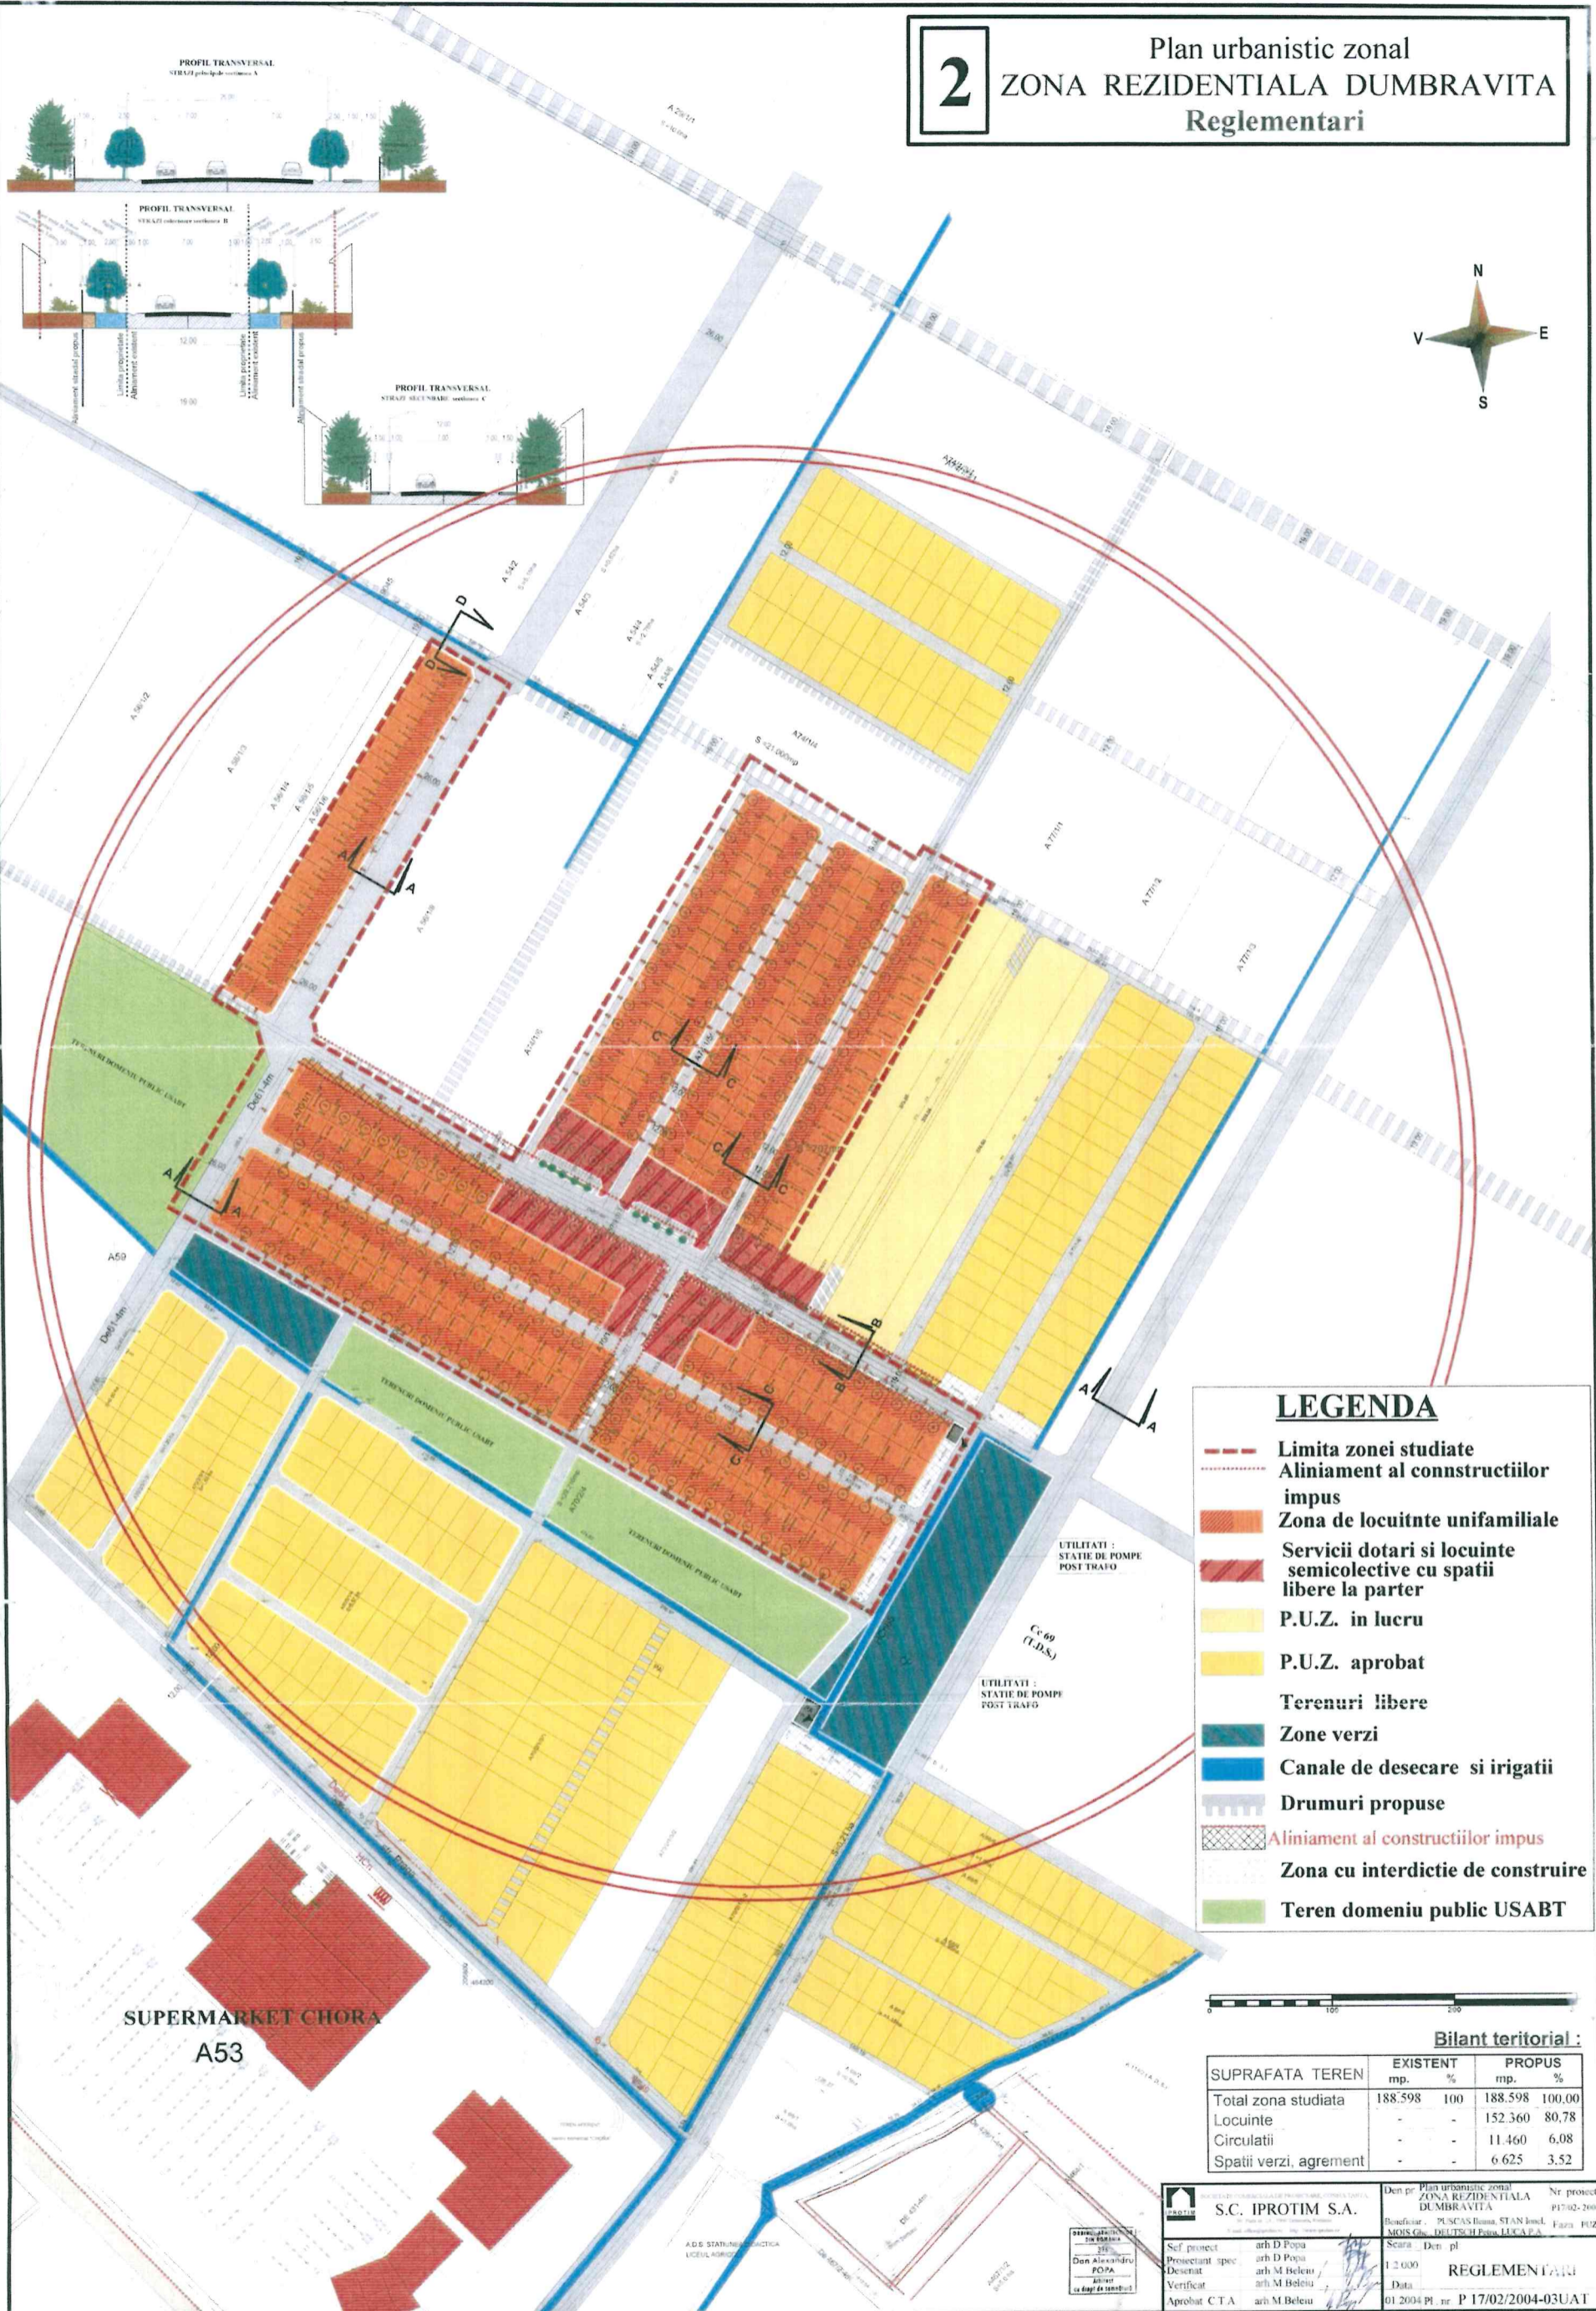

LEGENDA

- Limita zonei studiate
- Aliniament al constructiilor impus
- Zona de locuinte unifamiliale
- Servicii dotari si locuinte semicolective cu spatii libere la parter
- P.U.Z. in lucru
- P.U.Z. aprobat
- Terenuri libere
- Zone verzi
- Canale de desecare si irigatii
- Drumuri propuse
- Aliniament al constructiilor impus
- Zona cu interdictie de construire
- Teren domeniu public USABT



Bilant teritorial :

SUPRAFATA TEREN	EXISTENT mp.	%	PROPUS mp.	%
Total zona studiate	188.598	100	188.598	100,00
Locuinte	-	-	152.360	80,78
Circulatii	-	-	11.460	6,08
Spatii verzi, agrement	-	-	6.625	3,52

**SUPERMARKET CHORA
A53**

S.C. IPROTIM S.A.

Den pt. Plan urbanistic zonal ZONA REZIDENTIALA DUMBRAVITA Nr. proiect P17/02-2004
Beneficiar: PUSCASA Ionesc STAN Ionel, MOIS Gh. DELTESCU Popa, LUCIA P.A. Faza: POZ

Sel. proiect: arh D Popa
Proiectant spec: arh D Popa
Desenat: arh M Belevu
Verificat: arh M Belevu
Aprobat C.T.A: arh M Belevu

Scara: Den. pl.
1:2.000
Data: REGLEMENTARI
01/2004 Pl. nr. P 17/02/2004-03UAT