



EXTRAS DIN PLANUL CADASTRAL
 CONFORM LEGII 18/1991
 TARLAUA A88/1
 SCARA 1:5000

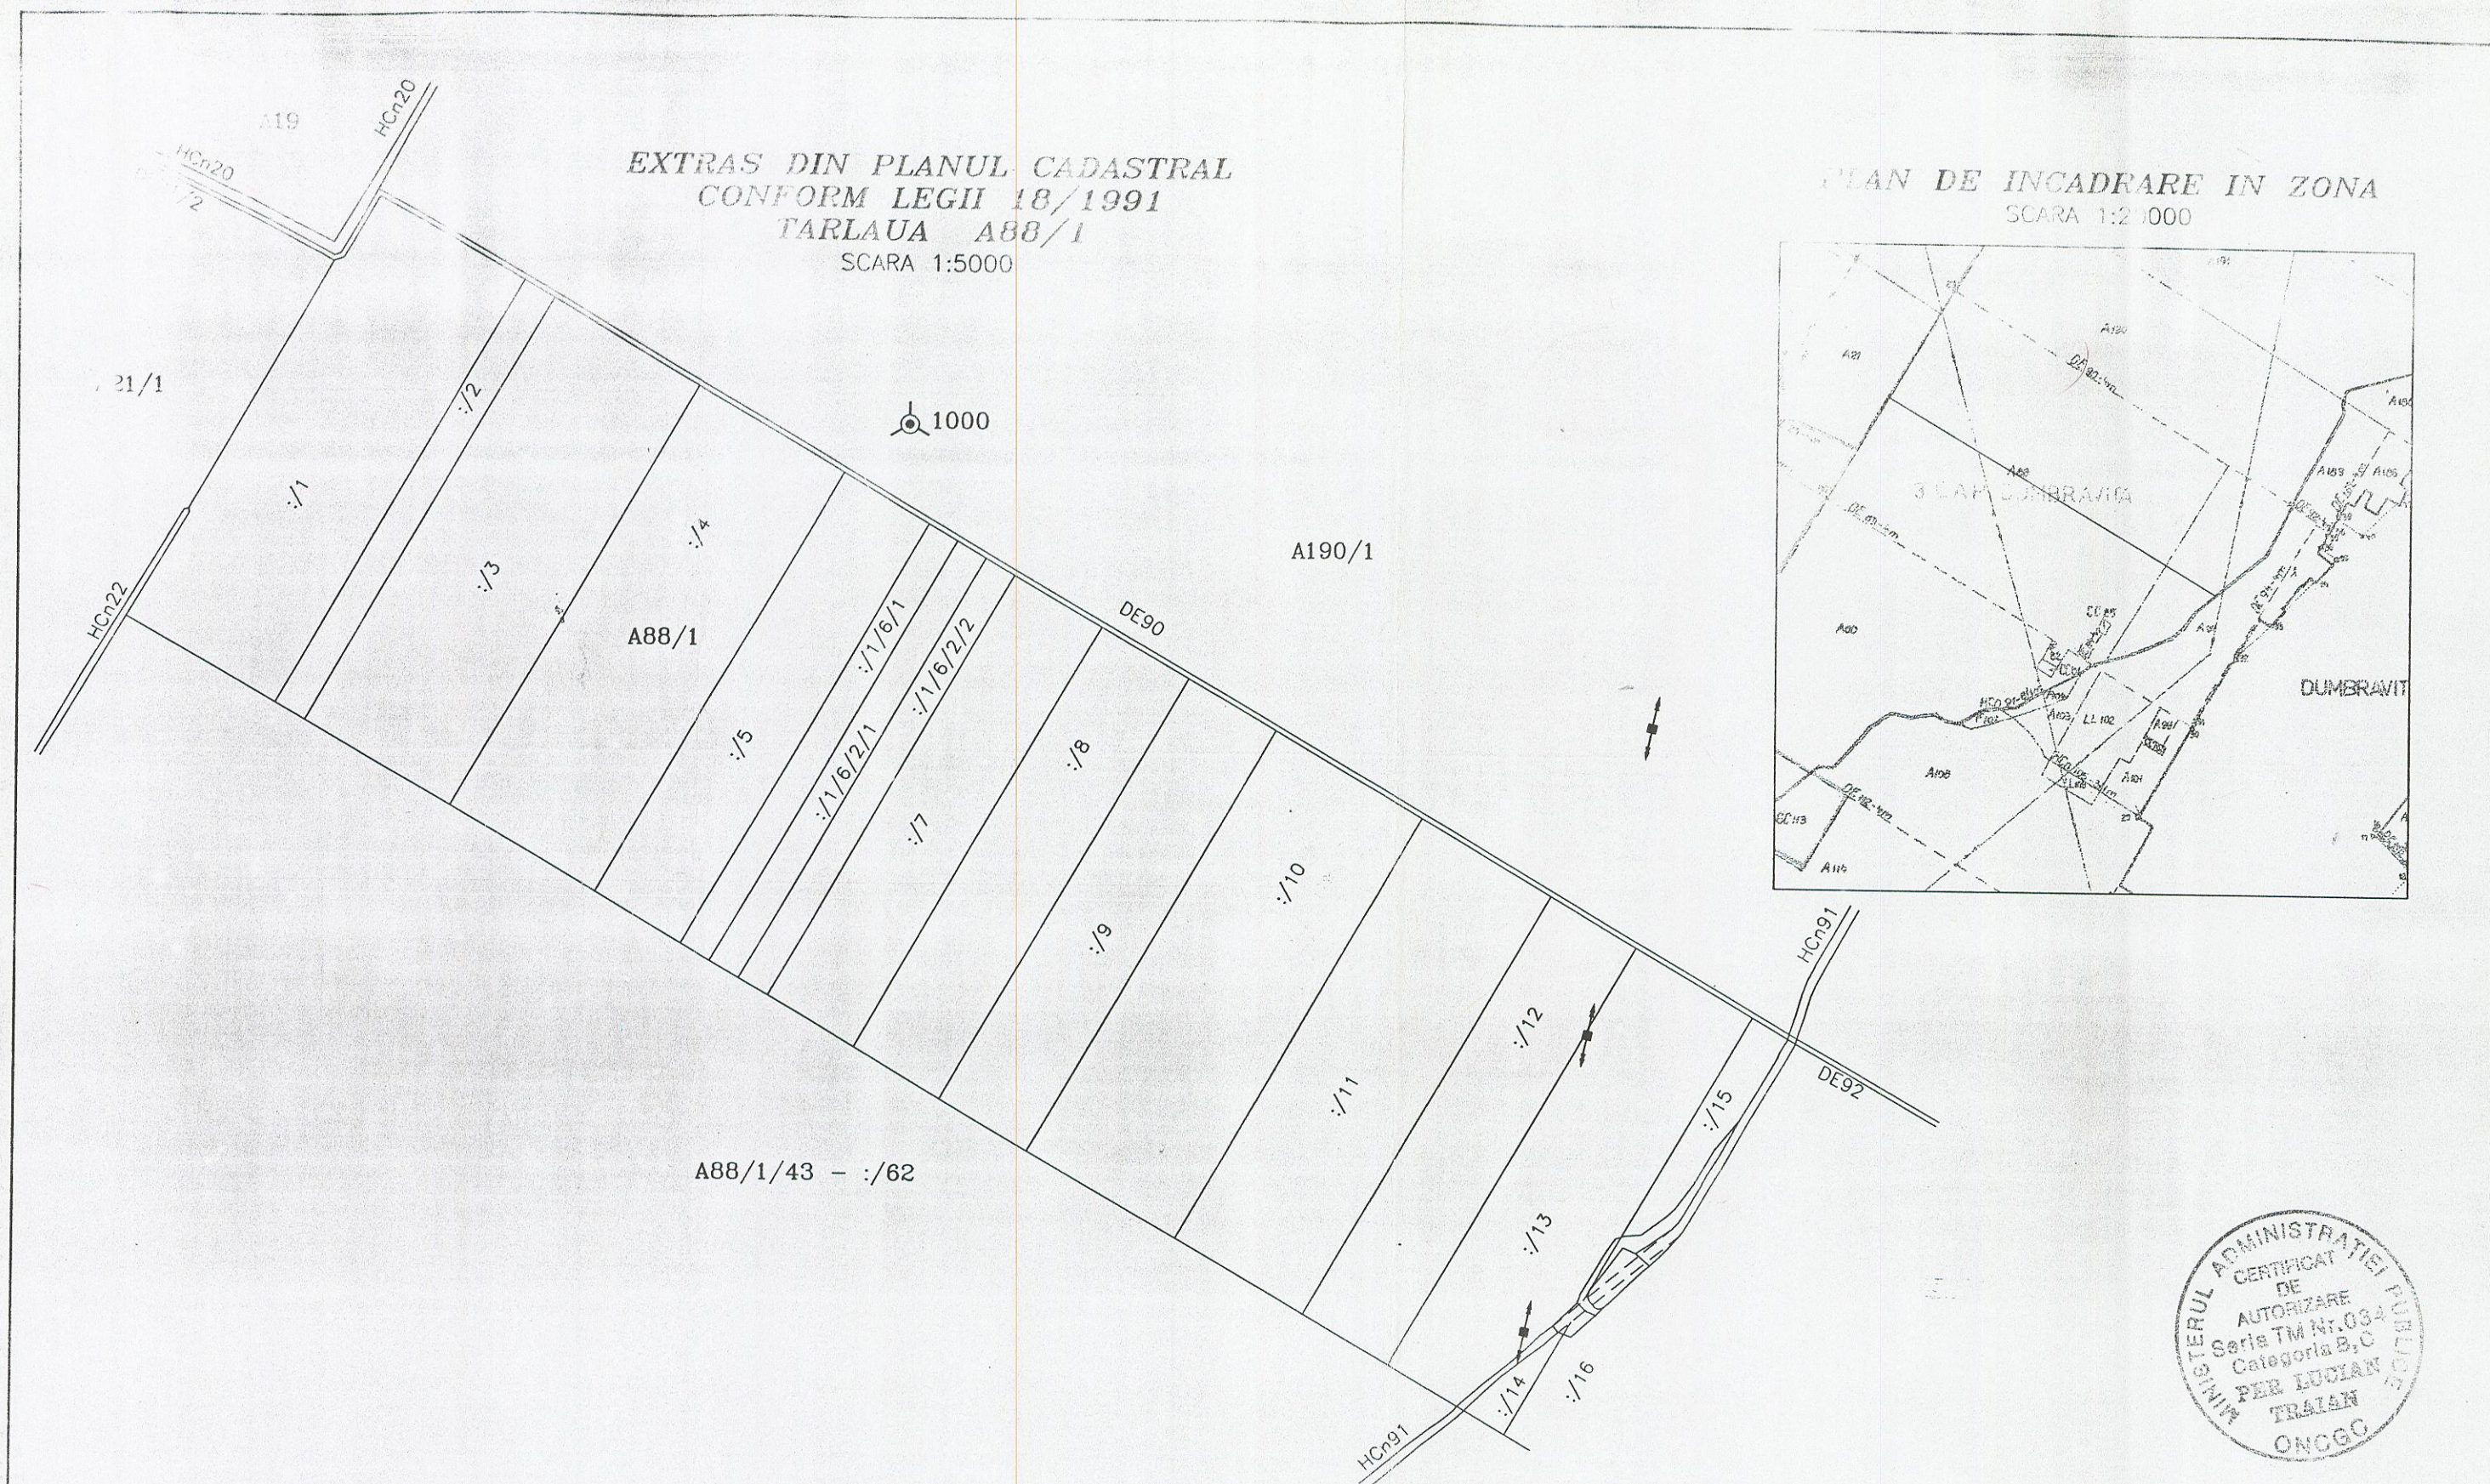

PLAN DE INCADRARE IN ZONA
 SCARA 1:20000

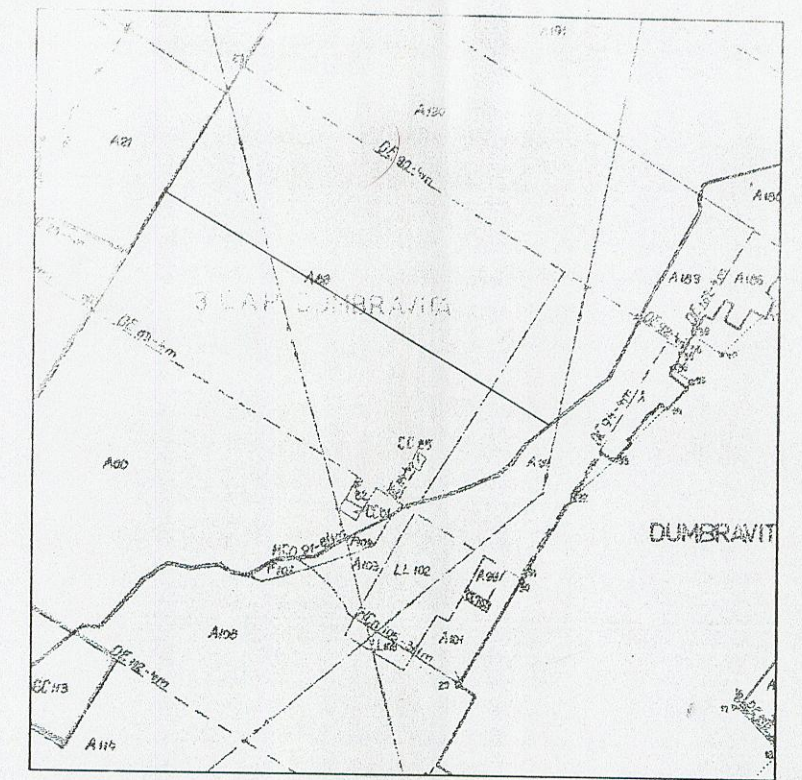

Persoana fizica autorizata: tehn. PER LUCIAN TRAIAN CERTIFICAT DE AUTORIZARE SERIA TM NR.034 TIMISOARA		DOCUMENTATIE PENTRU UNIFICARE PARCELE A88/1/1, A88/1/2 com. DUMBRAVITA Beneficiar: NEMEDI CSABA GAVRILA		Nr. proiect 7
Sef lucrare:	tehn. Per Lucian T.	Scara:	Plan cadastral Plan de incadrare in zona	
Intocmit:	tehn. Per Lucian T.	1:5000		
Desenat:	tehn. Per Lucian T.	1:20000		
Verificat:		Data: 2004	Nr. plansa: 1	