


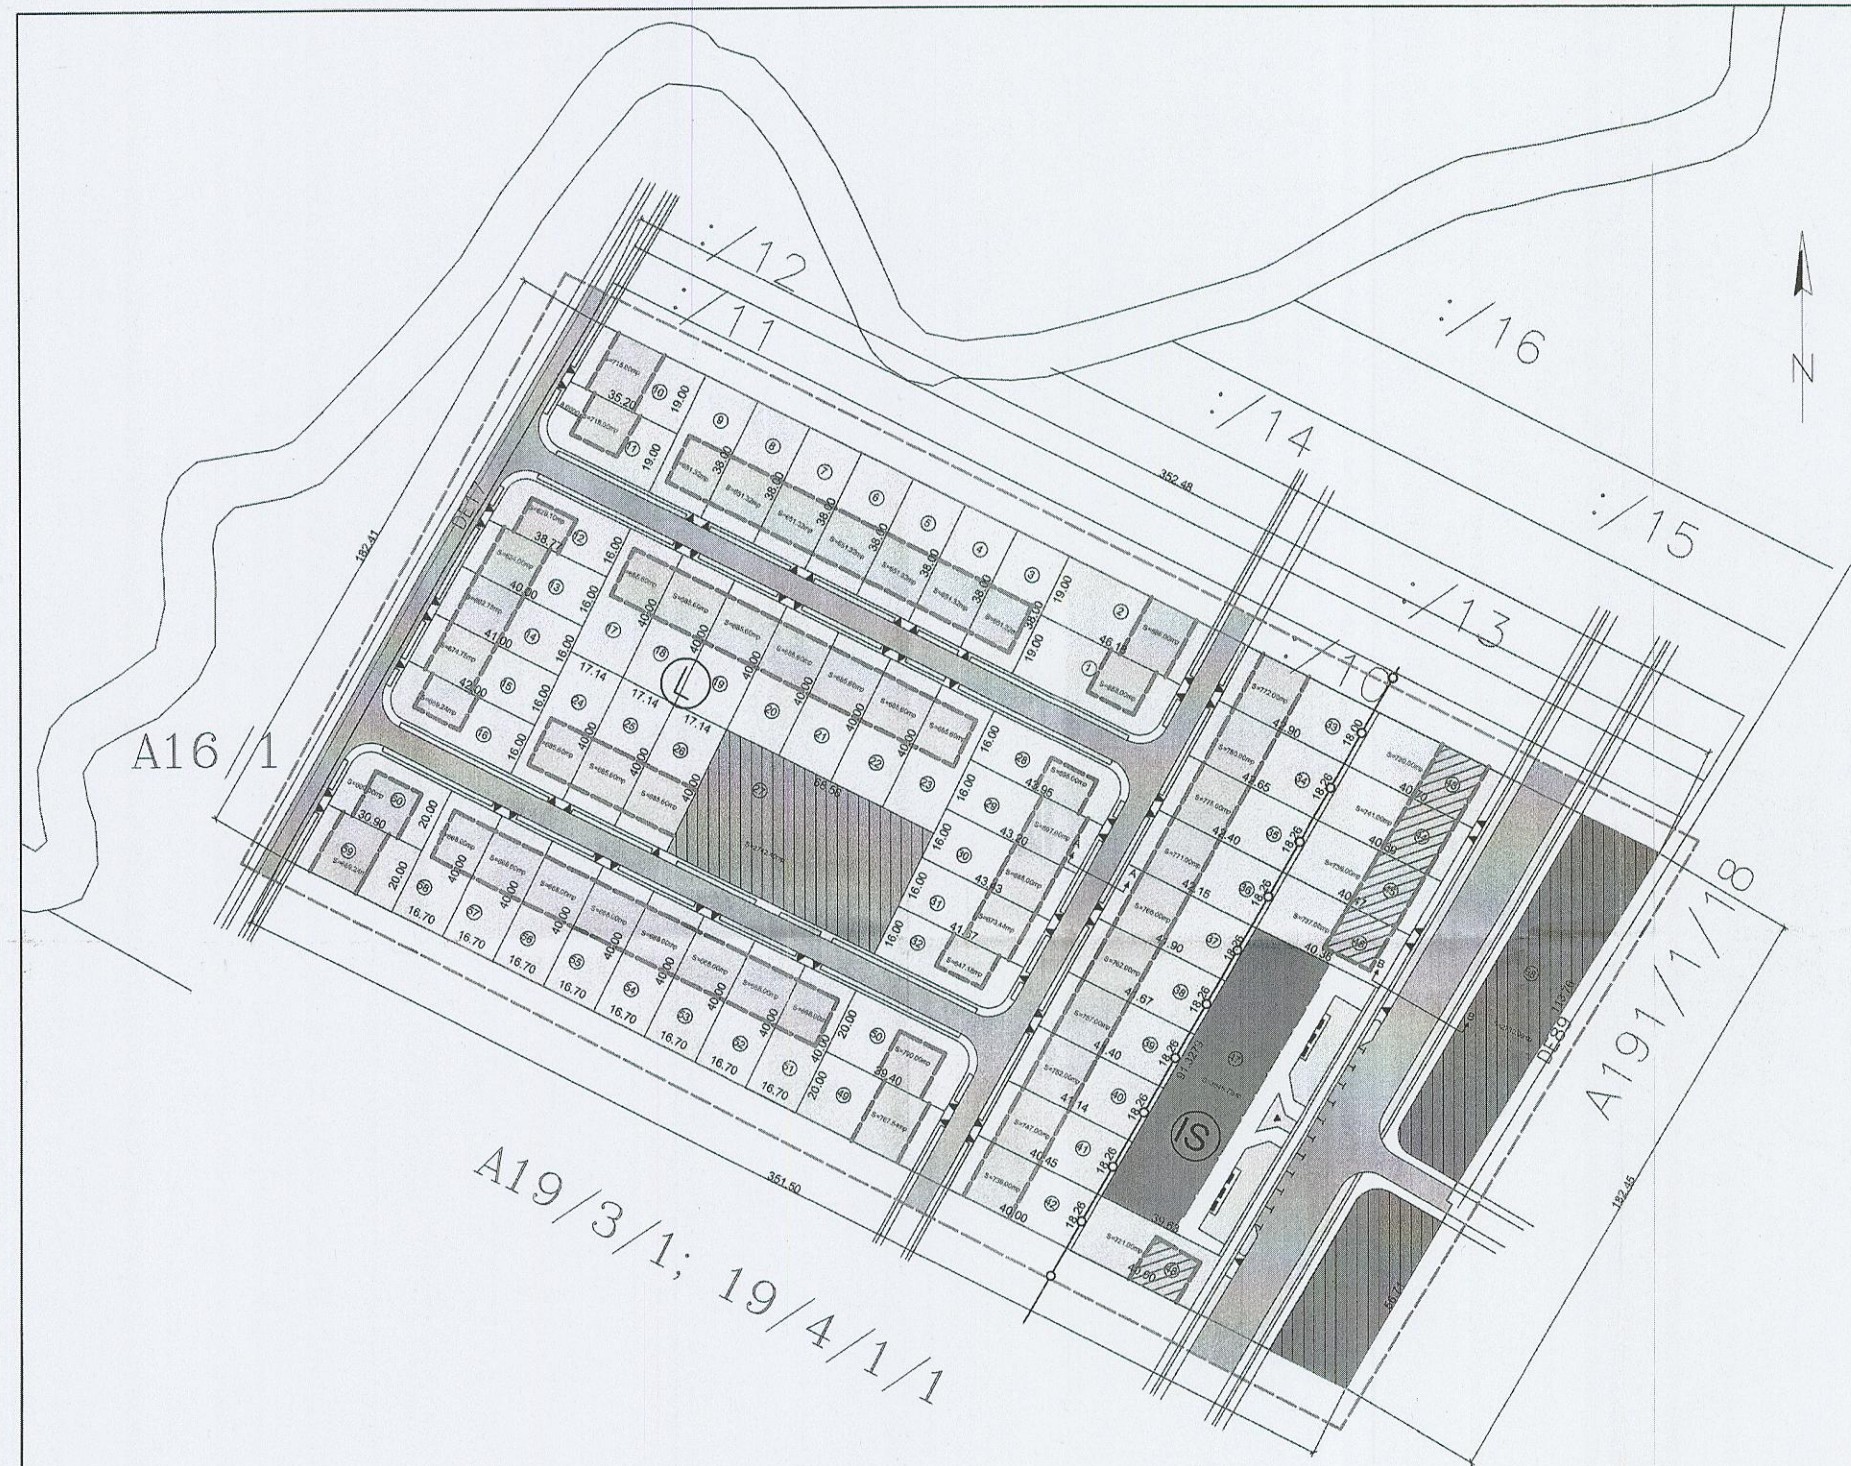

P.U.Z.
LOCUINTE COMUNA
DUMBRAVITA

A19/4/1/2;19/4/2;19/5-9;190/1/1/2

REGLEMENTARI-PROPOUNERI DE URBANISM


LEGENDA

- LIMITA ZONEI STUDIATE
- LIMITA INTRAVILAN PROPUSE/LIMITA PROPRIETATE
- LOCUINTE SI FUNCTIUNI COMPLEMENTARE
- FUNCTIUNI MIXTE - LOCUINTE SI DOTARI DE FOLOSINTA CURENTA
- DOTARI-INSTITUTII PUBLICE SI SERVICII
- NUMAR PARCELA
- S=775.00mp SUPRAFATA PARCELA
- ZONA DE IMPLANTARE A CLADIRILOR DE LOCUIT
- STRAZI PROPUSE
- ACCESSE AUTO IN PARCELE
- SPATIU VERDE
- INSTITUTII PUBLICE SI SERVICII - ZONA MIXTA
- LIMITA ZONA FUNCTIONALA
- ZONA REZIDENTIALA CU FUNCTIUNI COMPLEMENTARE
- SUPRAFETE CU INTERDICTIE TEMPORARA DE CONSTRUIRE, PANA LA OPERAREA SCHIMBULUI IN VEDEREA REALIZARII DOTARILOR PUBLICE SI SPATIILOR VERZI




BILANT TERITORIAL

	EXISTENT	PROPUSE	%
SUPRAFATA TOTALA A ZONEI STUDIATE	62885.00mp	62885.00mp	100.00
LOCUINTE		40481.09mp	64.34
DOTARI		7794.51mp	12.39
SPATIU VERDE		2742.40mp	4.36
CIRCULATII		11887.00mp	19.00
ALTE FUNCTIUNI			
TERENURI LIBERE	62885.00mp		

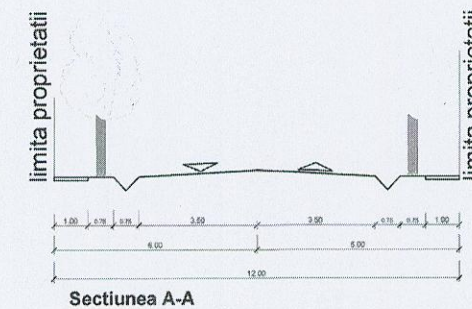

PROFILI TRANSVERSALE
scara 1 : 100

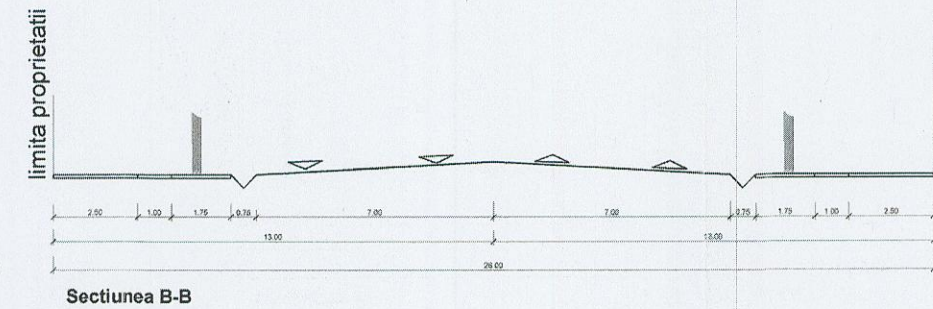

PROIECTANT S.C. P.S.G. GROUP S.R.L.	PROIECT P.U.Z. - LOCUINTE COMUNA DUMBRAVITA	NR. PR. 279/04
Scara 1:4000	Amplasament 1:1000	Plan 1:1000
Proiectat Ing. Pop. Claudia	Beneficiar Comuna Dumbavita	P.U.Z.
Desenat Ing. Pop. Claudia	Data 22.11.2011	Plan -REGULAMENTAR-
Aprobat Ing. Pop. Claudia	Propuner DE URBANISM	Nr. 03