



EXTRAS 1 IN PLANUL CADASTRAL  
 CONFORM LEGII 18/1991  
 TARIAUA A19, A190/1  
 SCARA 1:5000

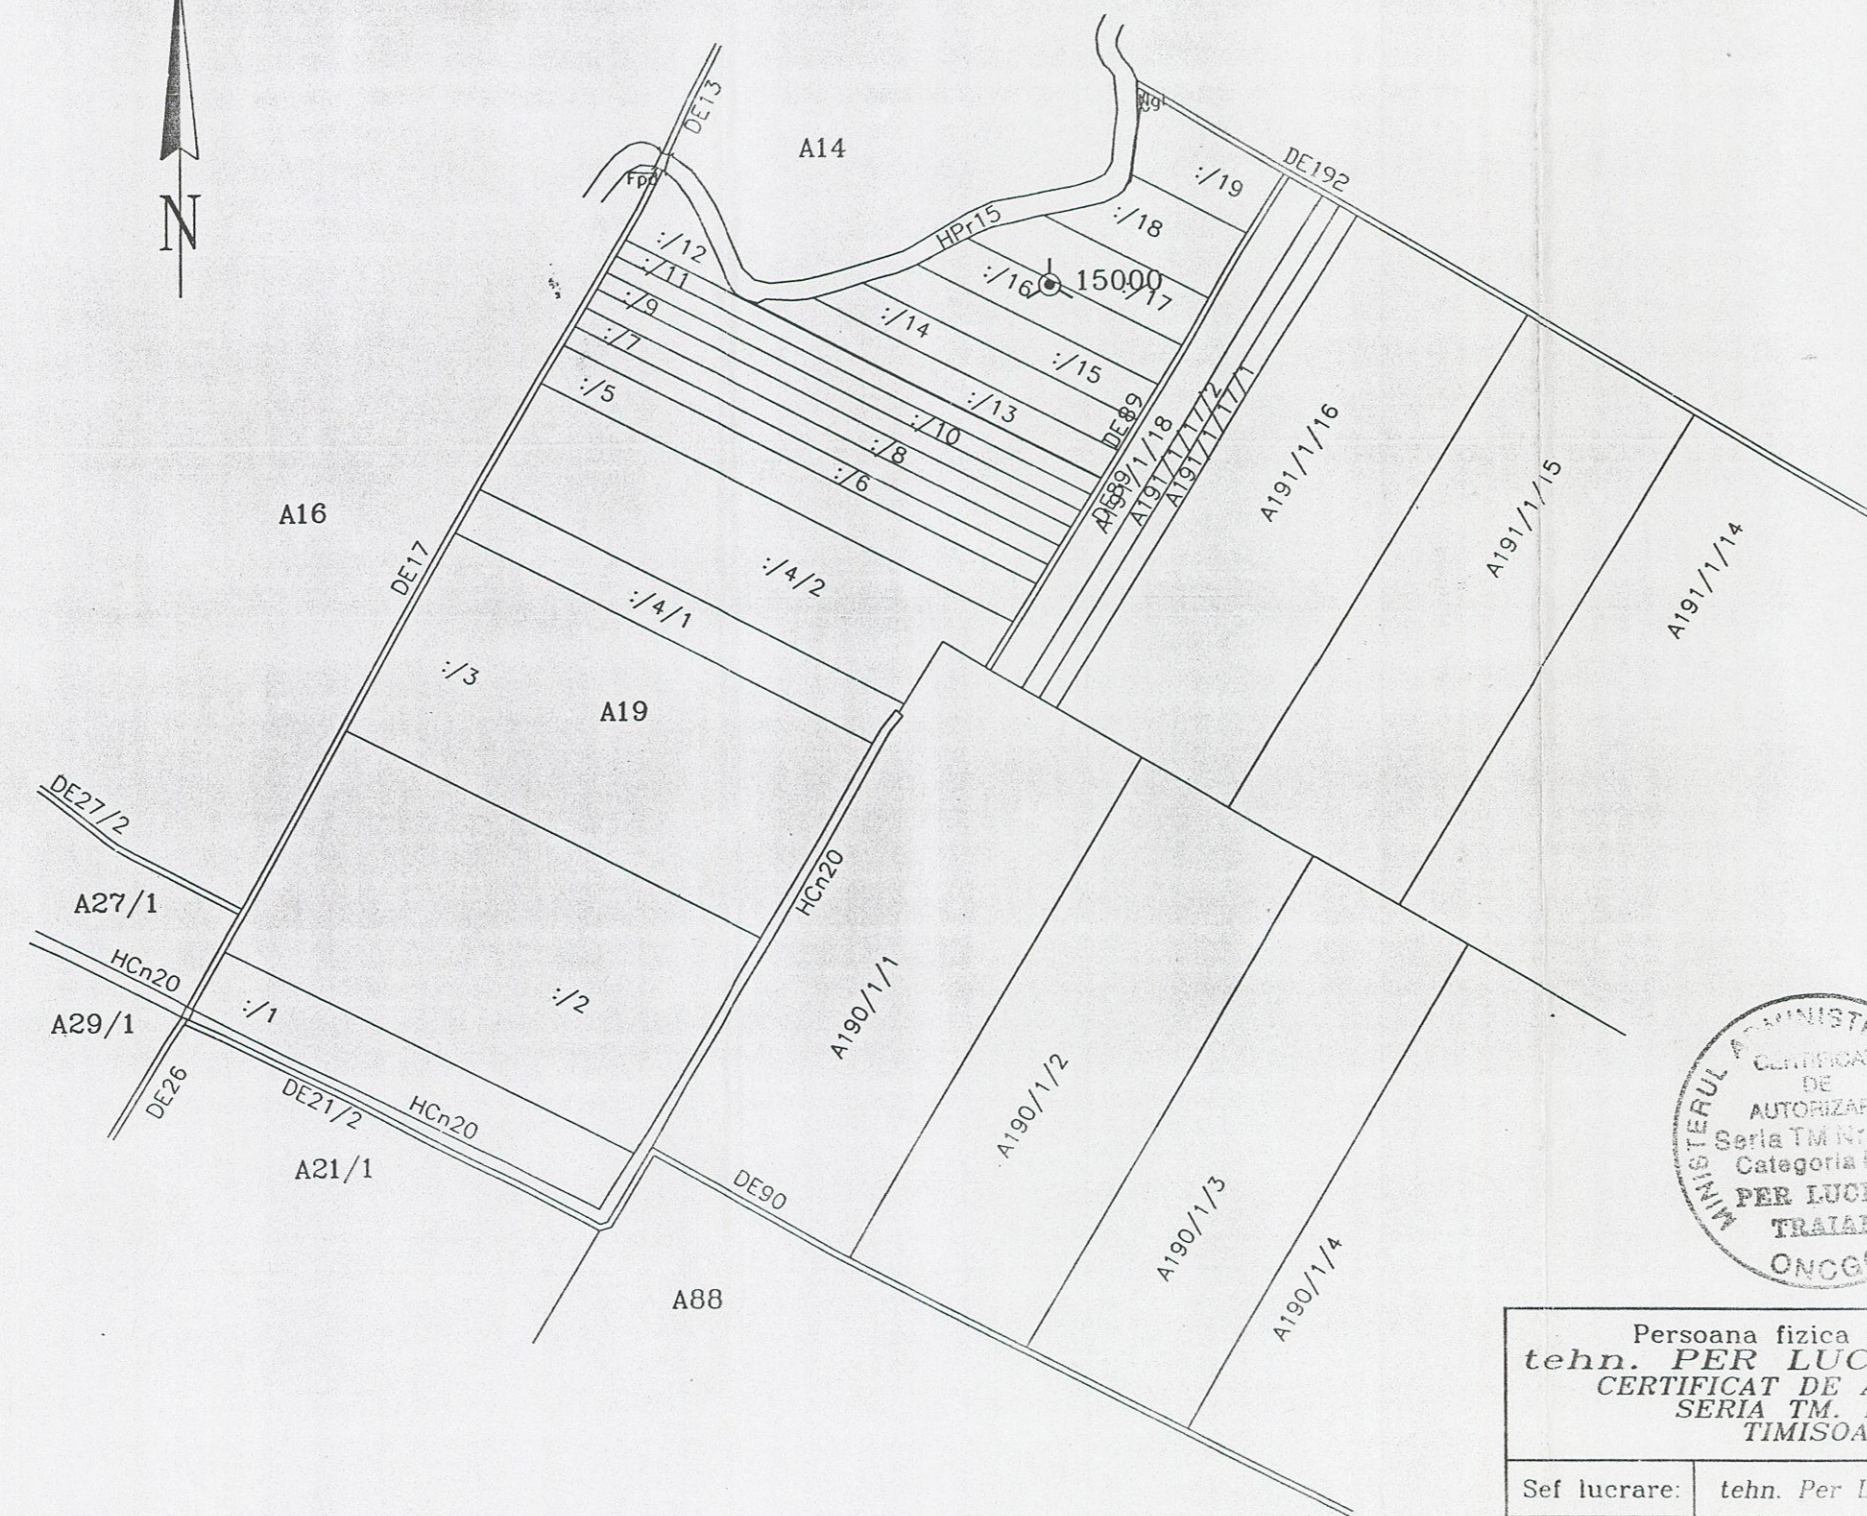

PLAN DE INCADRARE IN ZONA  
 SCARA 1:20000

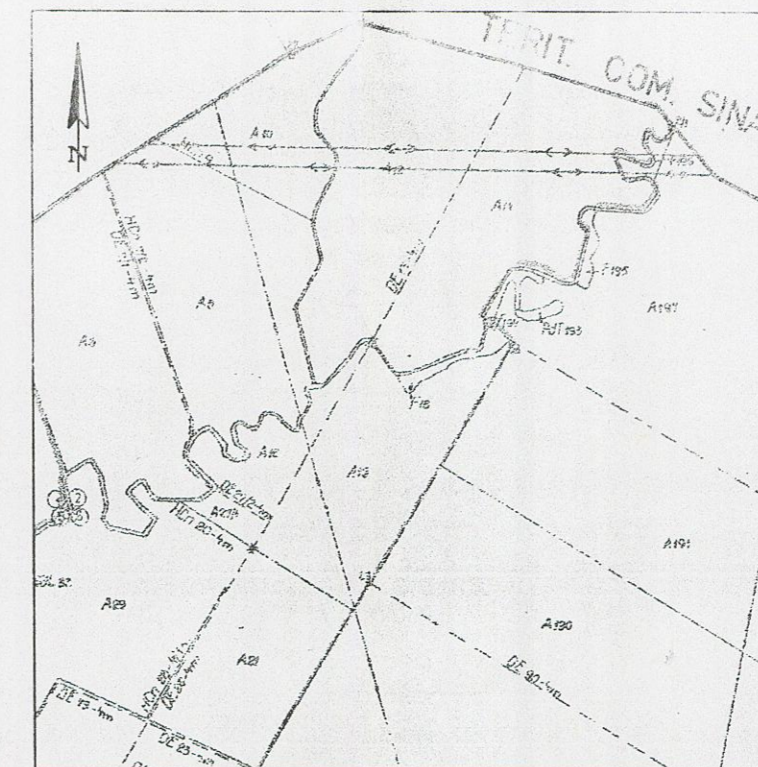

Persoana fizica autorizata: tehn. PER LUCIAN TRAIAN CERTIFICAT DE AUTORIZARE SERIA TM. NR.034 TIMISOARA		DOCUMENTATIE PENTRU DEZMEMBRARE SI UNIFICARE PARCELE A19/3/1, A19/4/1, A19/4/2, A19/5, A19/6 A19/7, A19/8, A19/9, A190/1/1, com.DUMBRAVITA Beneficiar: NEMEDI CSABA GAVRILA	Nr. proiect 26
Sef lucrare:	tehn. Per Lucian T. <i>Vadon</i>	Scara:	Plan cadastral Plan de incadrare in zona
Intocmit:	tehn. Per Lucian T. <i>Vadon</i>	1:5000	
Desenat:	tehn. Per Lucian T. <i>Vadon</i>	1:20000	
Verificat:		Data: 2004	Nr. plansa: 1