

[illegible]





[illegible]




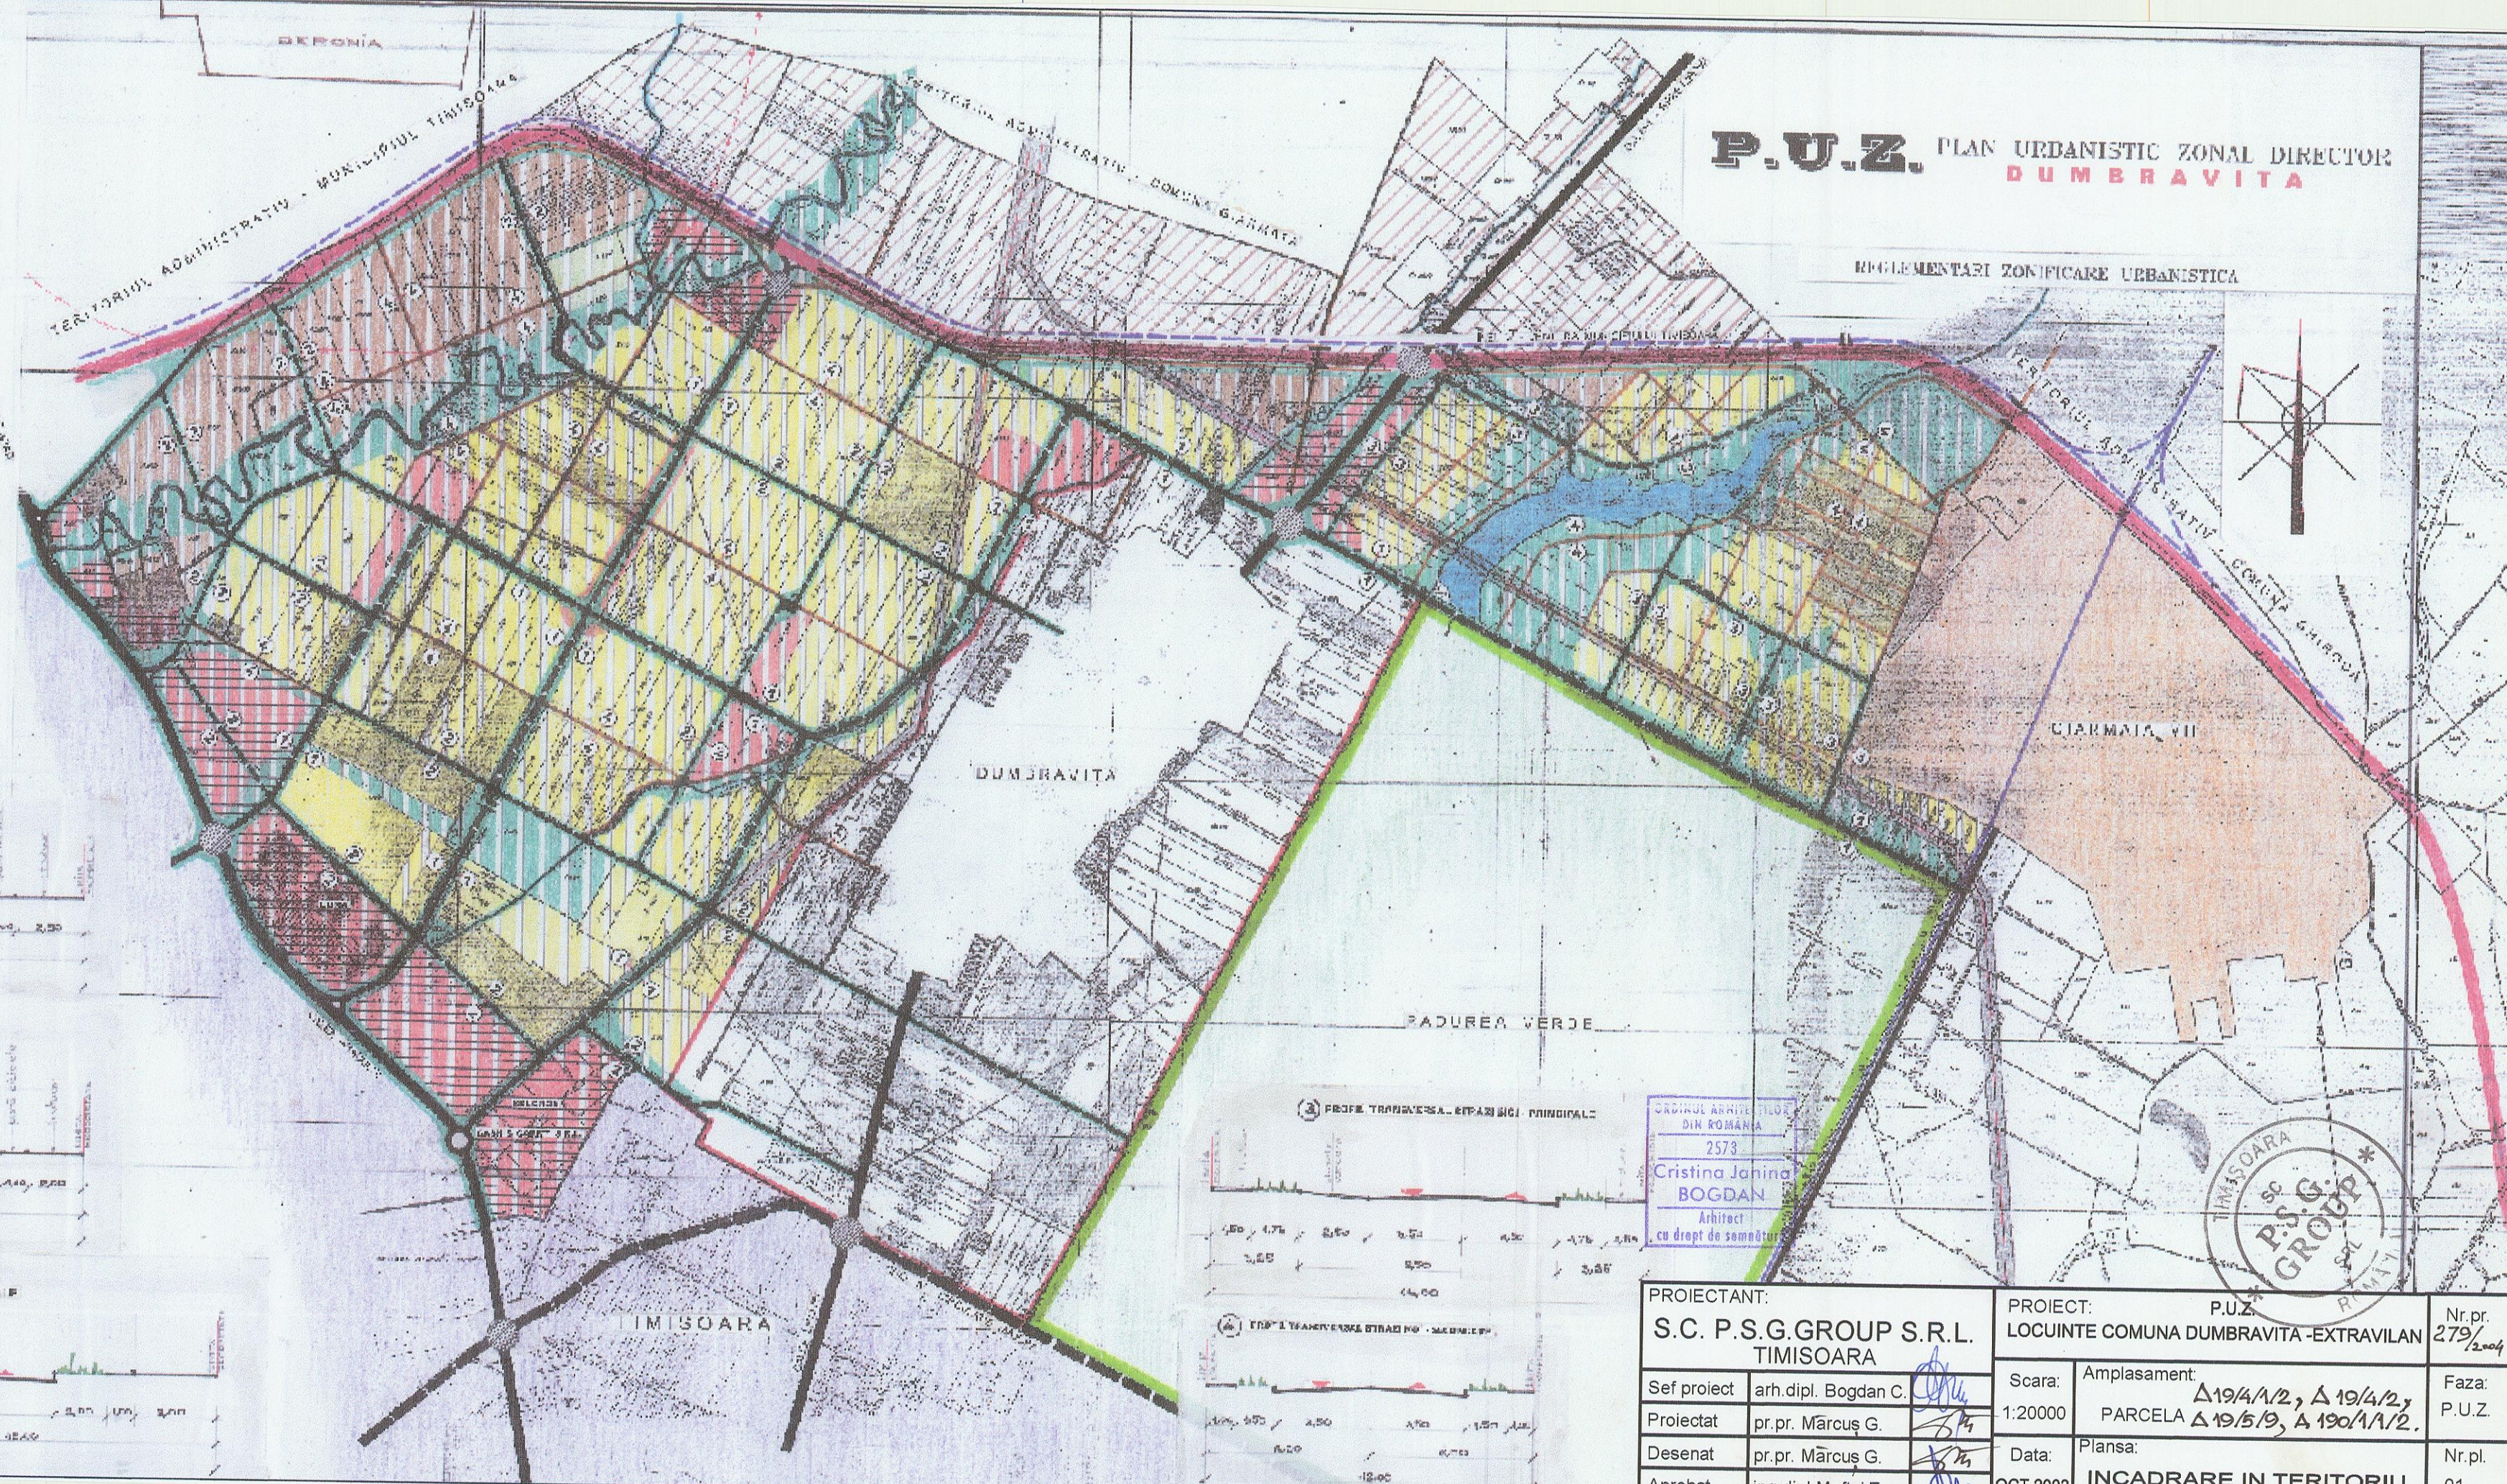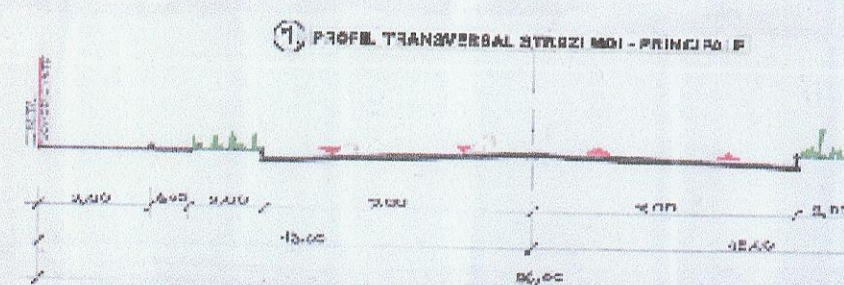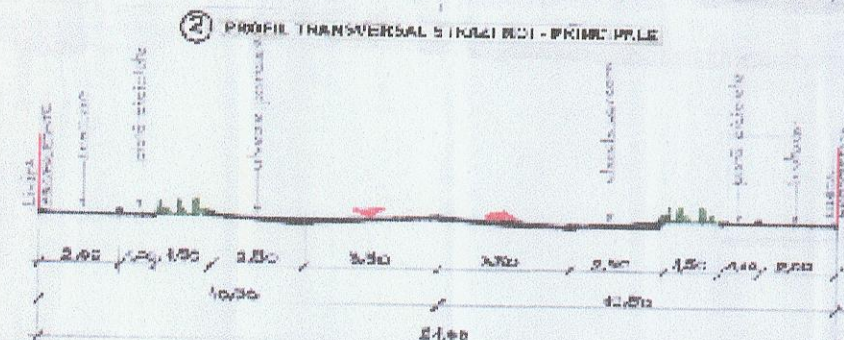

P.U.Z. PLAN URBANISTIC ZONAL DIRECTOR
DUMBRAVITA

REGLEMENTARI ZONIFICARE URBANISTICA

DIN ROMANIA
2573
Cristina Janina
BOGDAN
Asitroct
cu drept de semnatura

PROIECTANT:
S.C. P.S.G.GROUP S.R.L.
TIMISOARA

Sef proiect	arh.dipl. Bogdan C.	
Proiectat	pr.pr. Mărcuș G.	
Desenat	pr.pr. Mărcuș G.	
Aprobat	ing.dipl. Maftei E.	

PROIECT: P.U.Z. R. 100
LOCUINTE COMUNA DUMBRAVITA -EXTRAVILAN

Scara: 1:20000	Amplasament: PARCELA $\Delta 19/4/1/2$, $\Delta 19/4/2$, $\Delta 19/5/9$, $\Delta 190/1/1/2$.
-------------------	---

Data:	Plansa:
OCT.2003	INCADRARE IN TERITORIU

Nr. pr.	279/
---------	------

Faza:	P.U.Z.
Nr.pl.	01