


EXTRAVILAN -localitatea DUMBRAVITA

Cc 69 (TEREN CU DESTINATIE SPECIALA)

A70/2/1/3/2

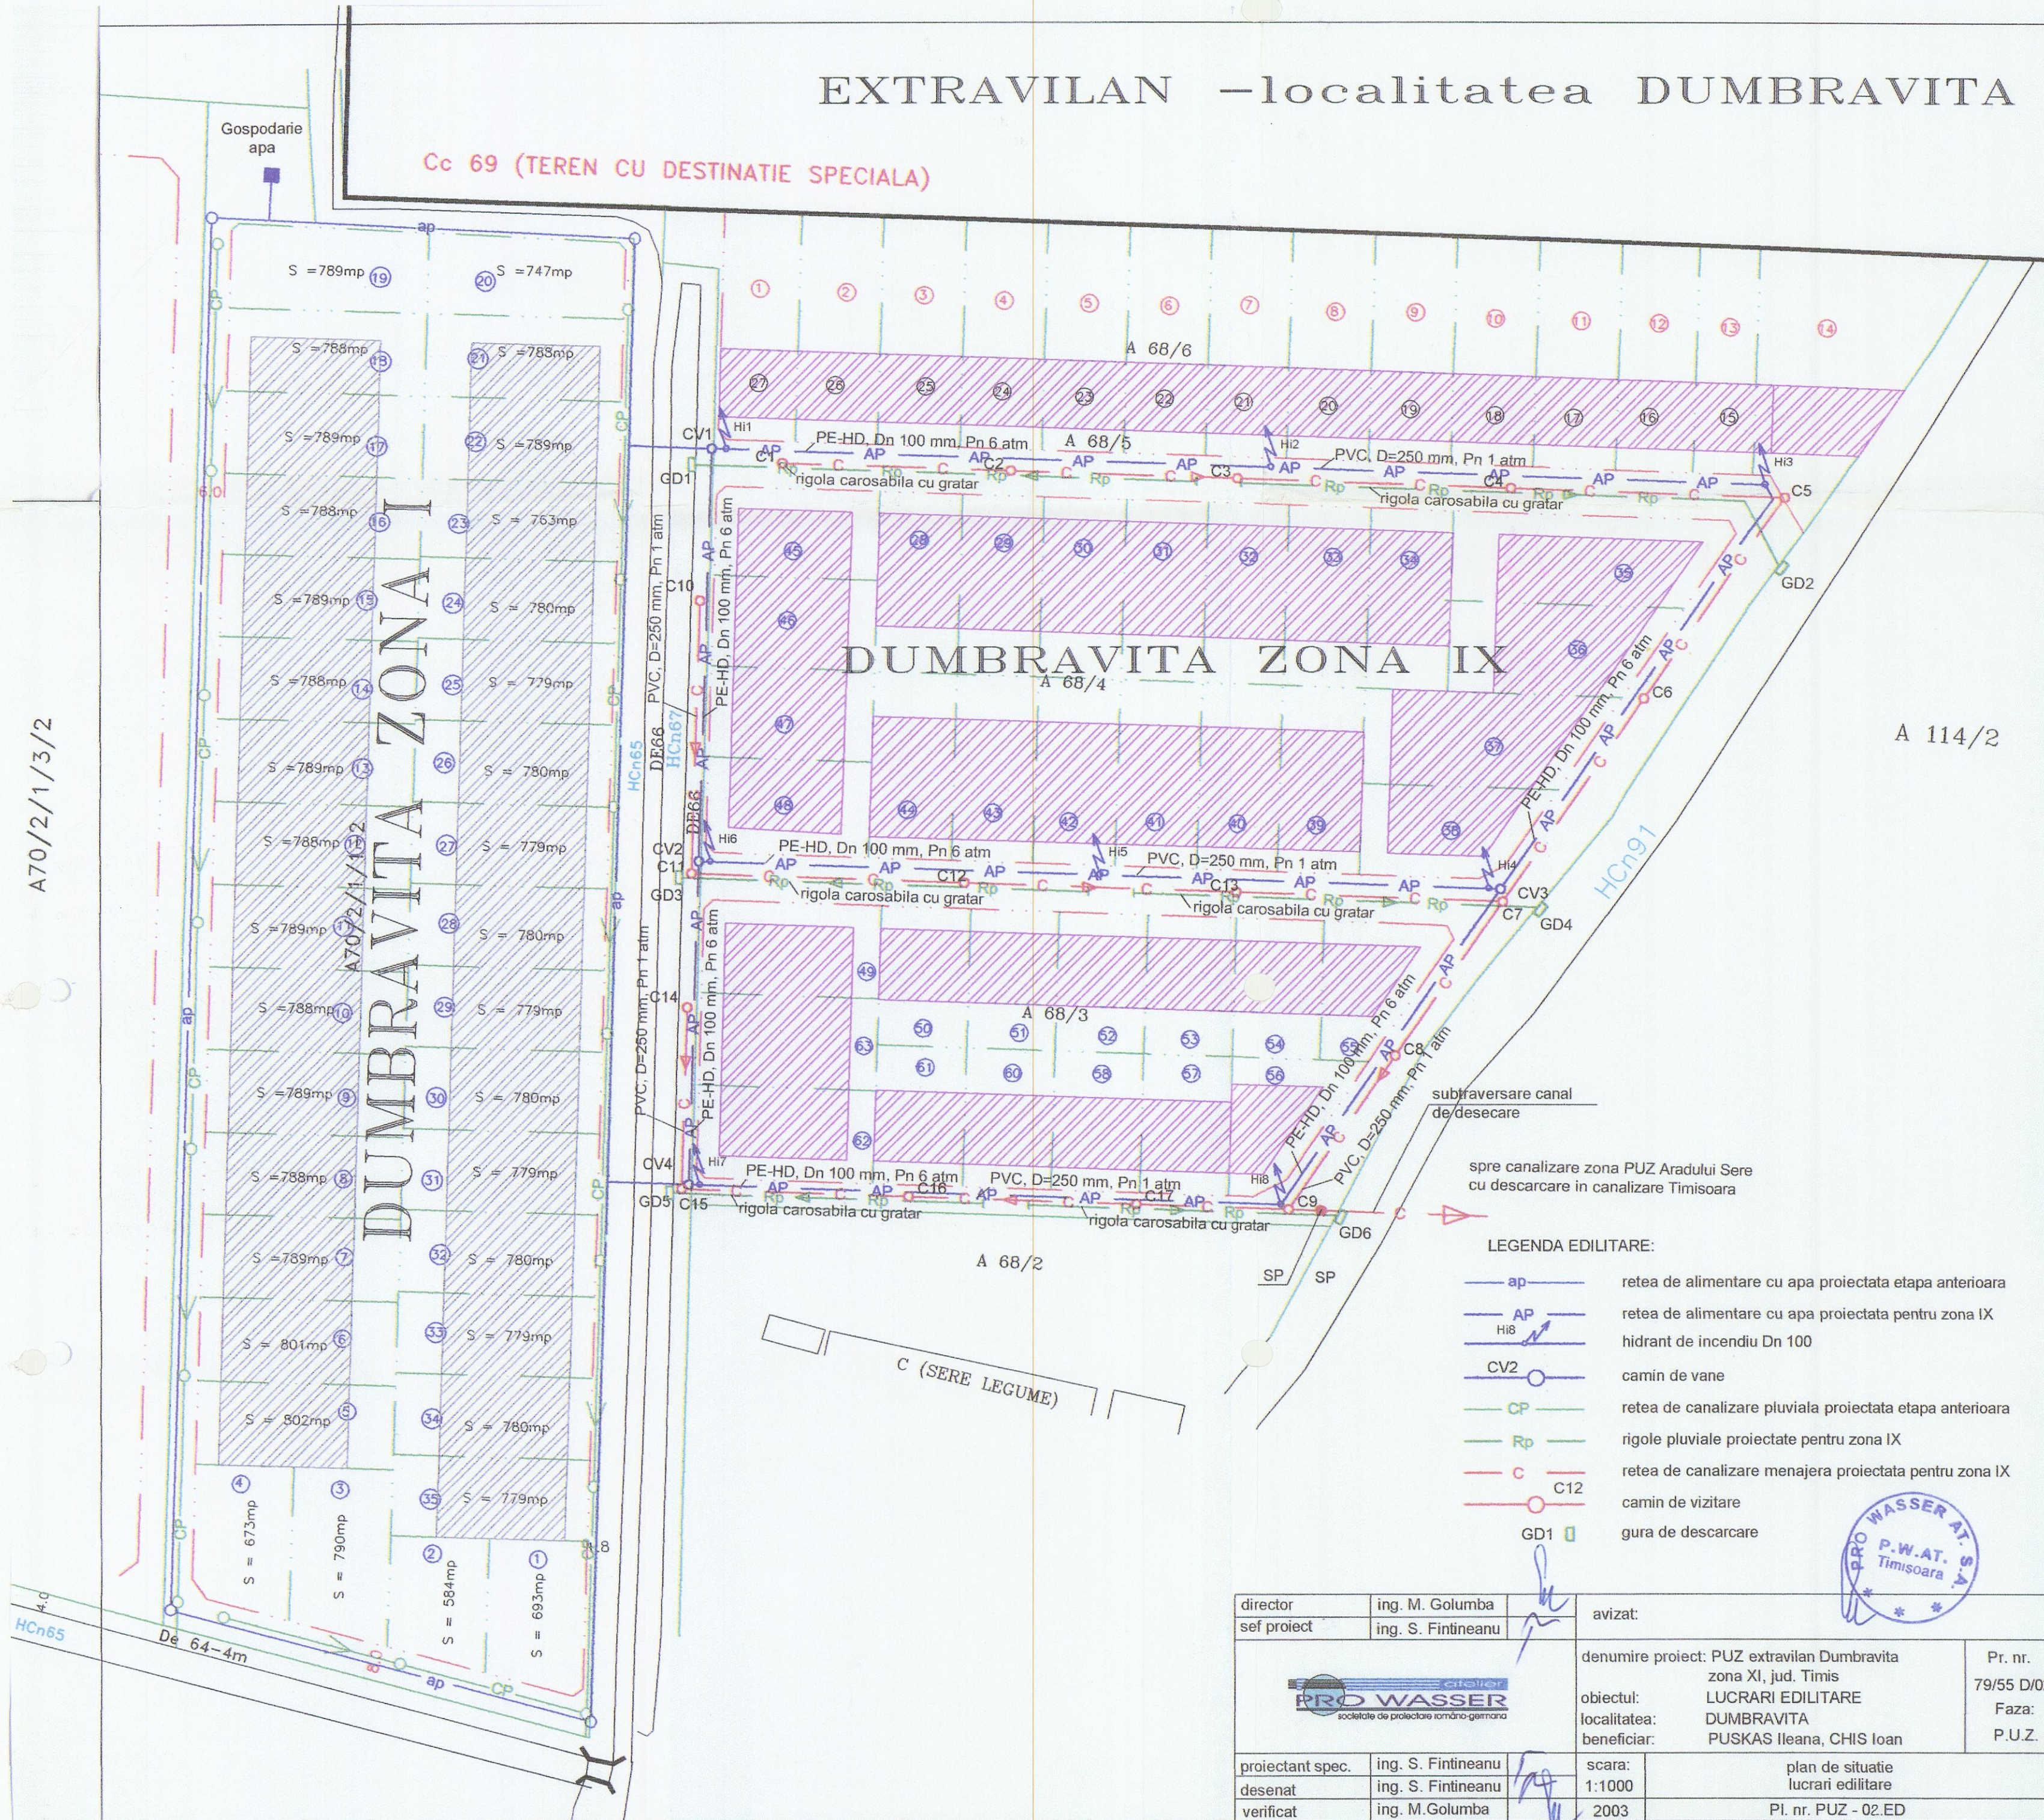

director	ing. M. Golumba	avizat:	denumire proiect: PUZ extravilan Dumbrovita zona XI, jud. Timis	Pr. nr. 79/55 D/02
sef proiect	ing. S. Fintineanu		obiectul: LUCRARI EDILITARE	Faza: P.U.Z.
			localitatea: DUMBRAVITA	
			beneficiar: PUSKAS Ileana, CHIS Ioan	
proiectant spec.	ing. S. Fintineanu	scara: 1:1000	plan de situatie	
desenat	ing. S. Fintineanu	2003	lucrari edilitare	
verificat	ing. M. Golumba		Pl. nr. PUZ - 02.ED	