



- LEGENDA**
- strazi si alei de deservire locale propuse
 - DE83-4m drumuri de exploatare existente
 - HCn canale de desecare existente
 - DELIMITARI**
 - zona studiata
 - limite parcele existente
 - limite parcele propuse
 - DESTINATIE**
 - zona comert, servicii si institutii publice
 - spatii verzi

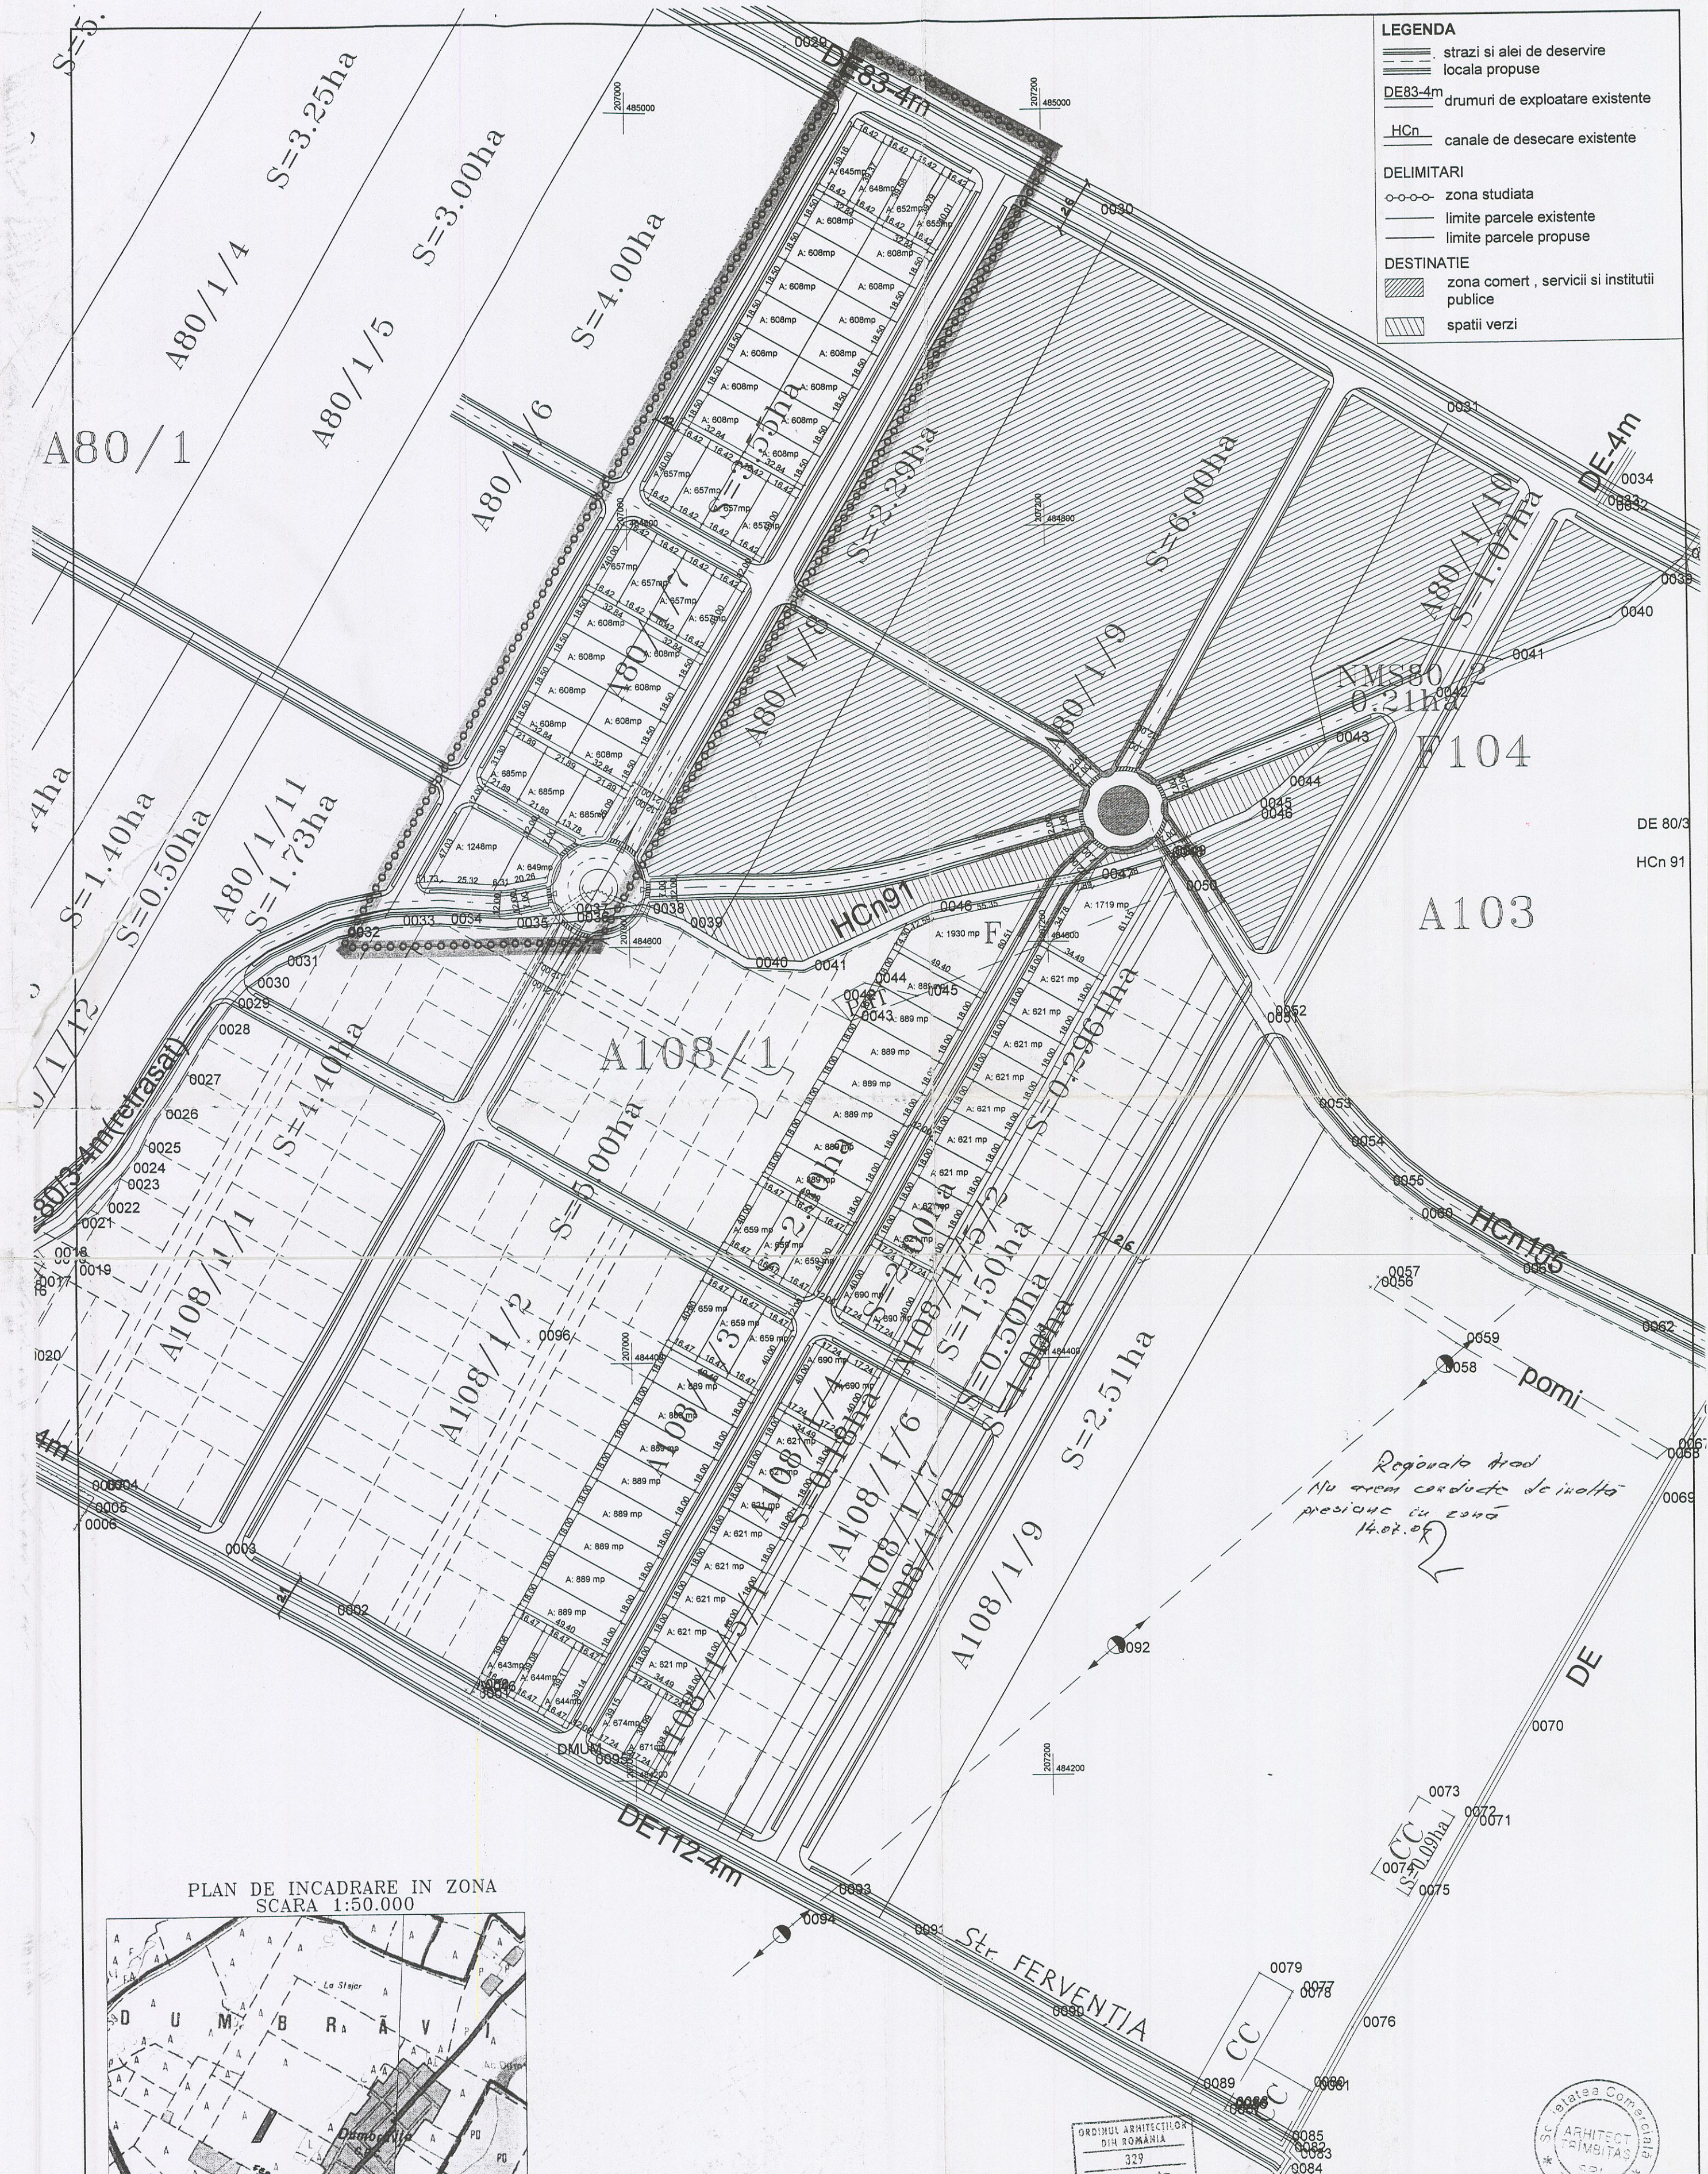

PLAN DE INCADRARE IN ZONA
SCARA 1:50.000

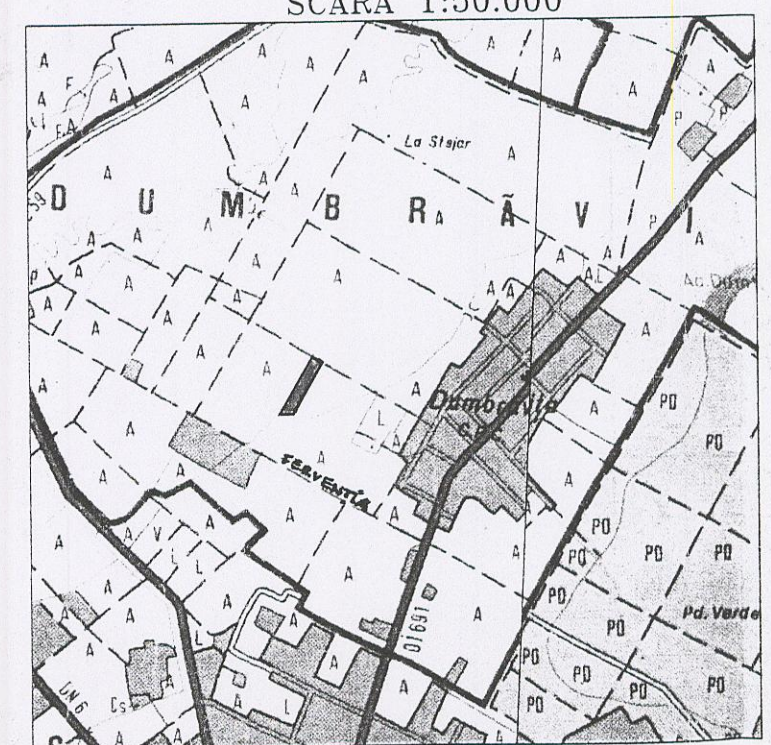

Regiunea Arad
Nu s-a putut realiza de inalta
presiune cu 2345
14.07.04

	Proiectant: TRIMBITAS S.C. ARHITECT TRIMBITAS S.R.L. Timisoara, tel. +4 0744 698012 tel./fax: +4 (0256) 432212		Denumire proiect: P.U.Z. EXTINDERE ZONA REZIDENTIALA Extravilan Dumbravita Beneficiar: LUCA PETRU ADRIAN		Nr. pr.: 22/2004 Faza: P.U.Z.
	Self project: arh. Georgeta Trimbilas		Scara:		
	Proiectat: arh. Georgeta Trimbilas		1:2.000		
	Desenat: arh. Gabriel Simon		Plan de situatie - propus		
	Verificat: arh. Raphael Harkai		mai. '04 Nr. pl.: 22 A02		