



EXTRAS DIN PLANUL CADASTRAL
CONFORM LEGII 18/1991
TARLAUA A19, A190/1
SCARA 1:5000

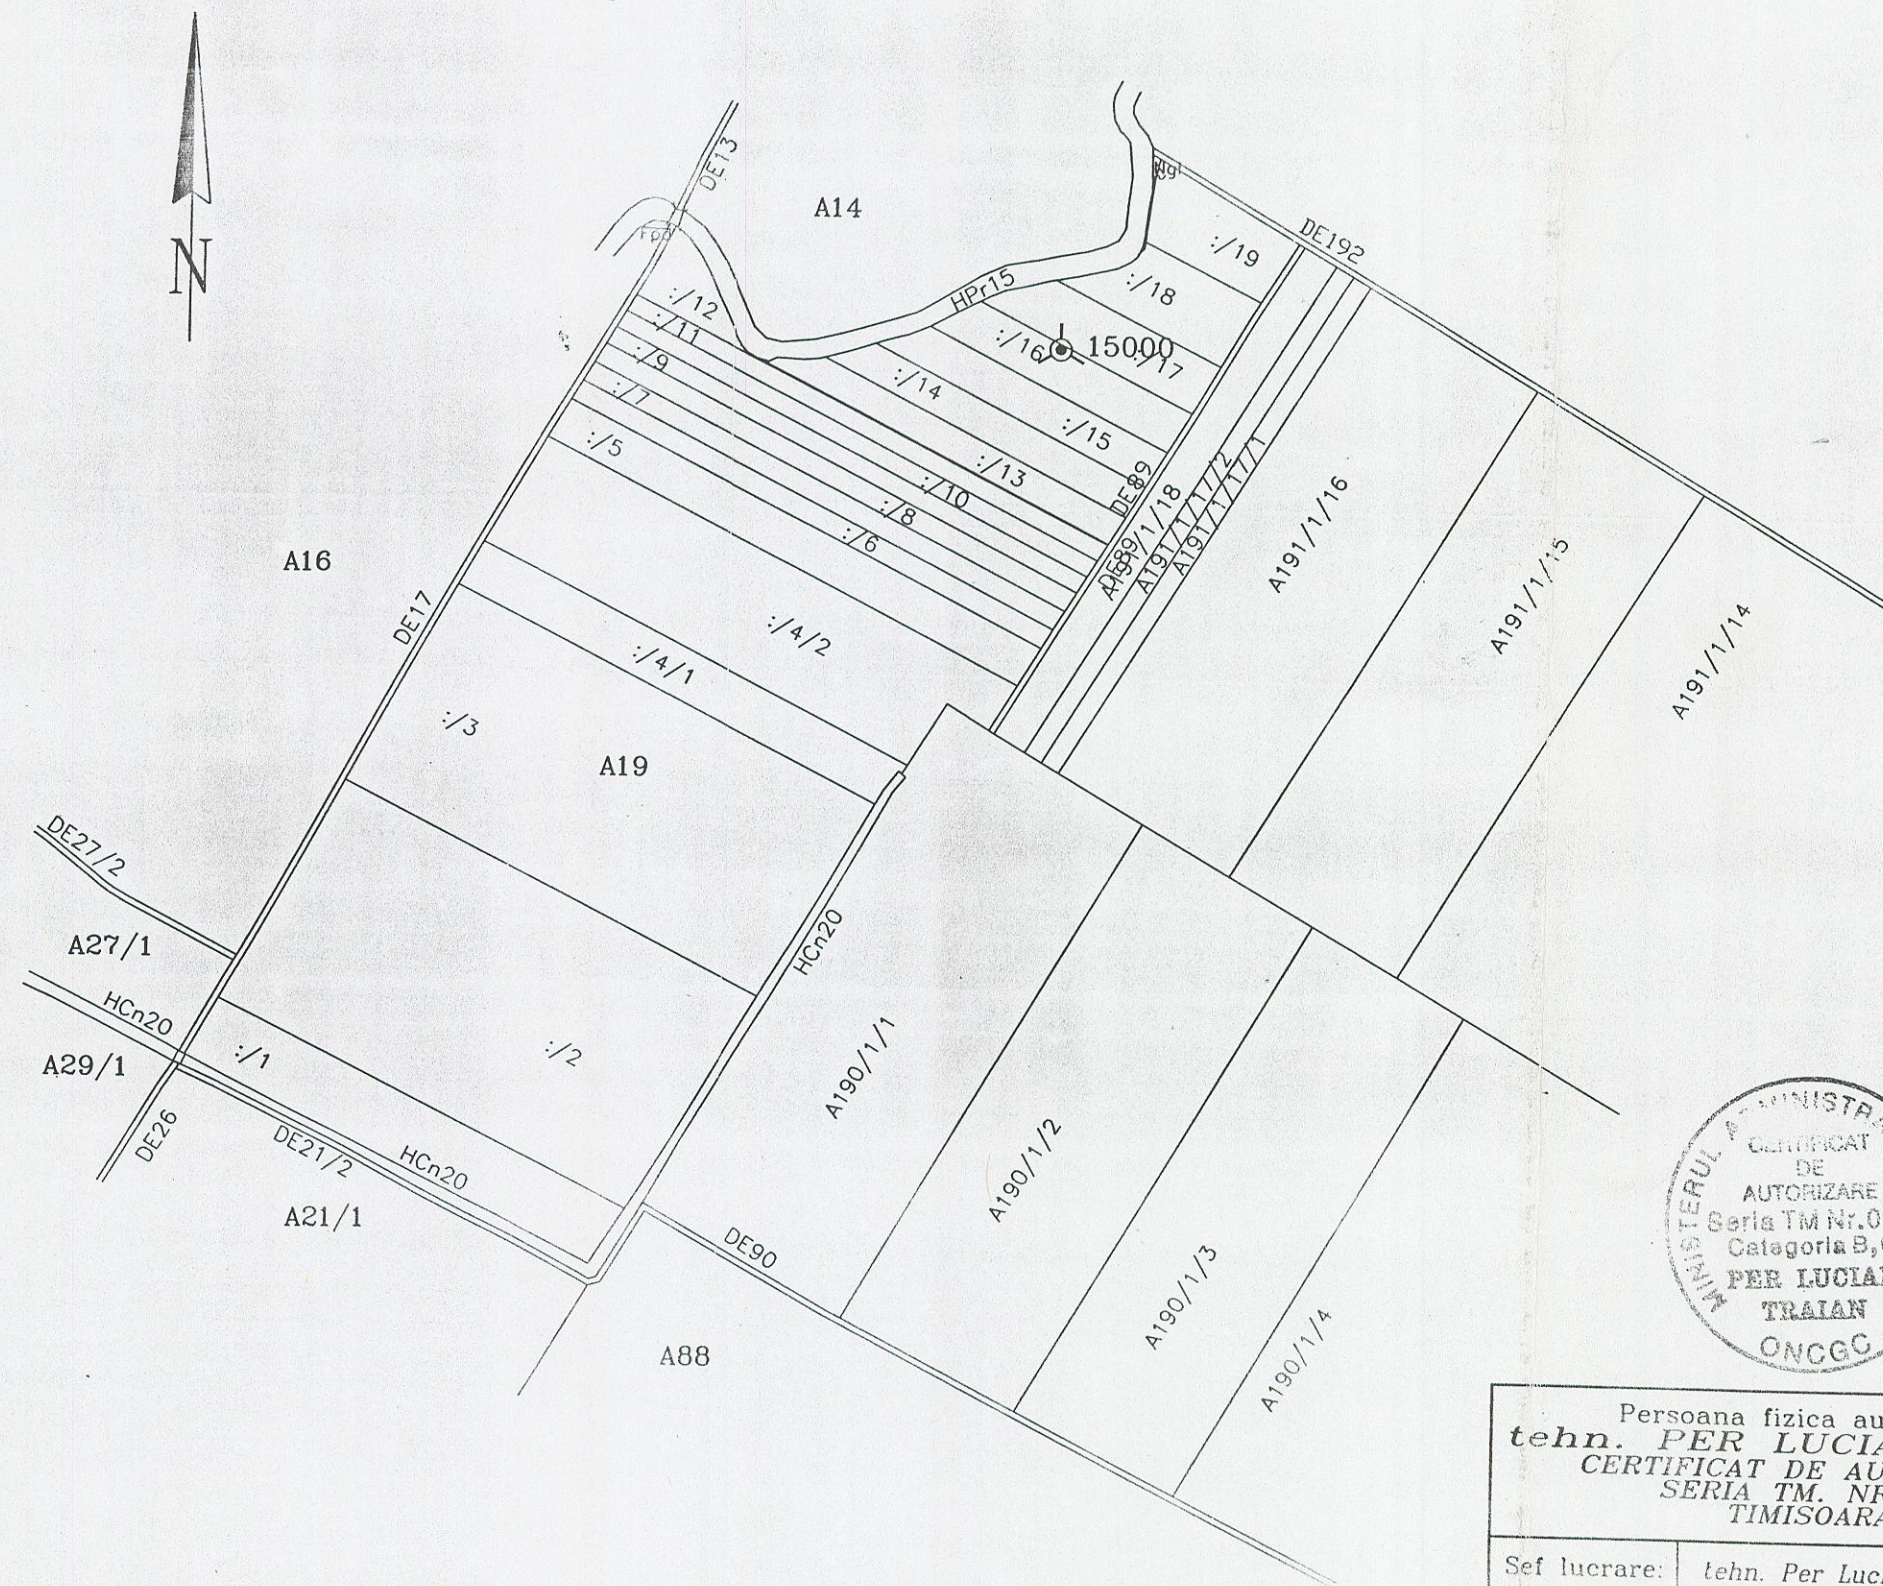

PLAN DE INCADRARE IN ZONA
SCARA 1:20000

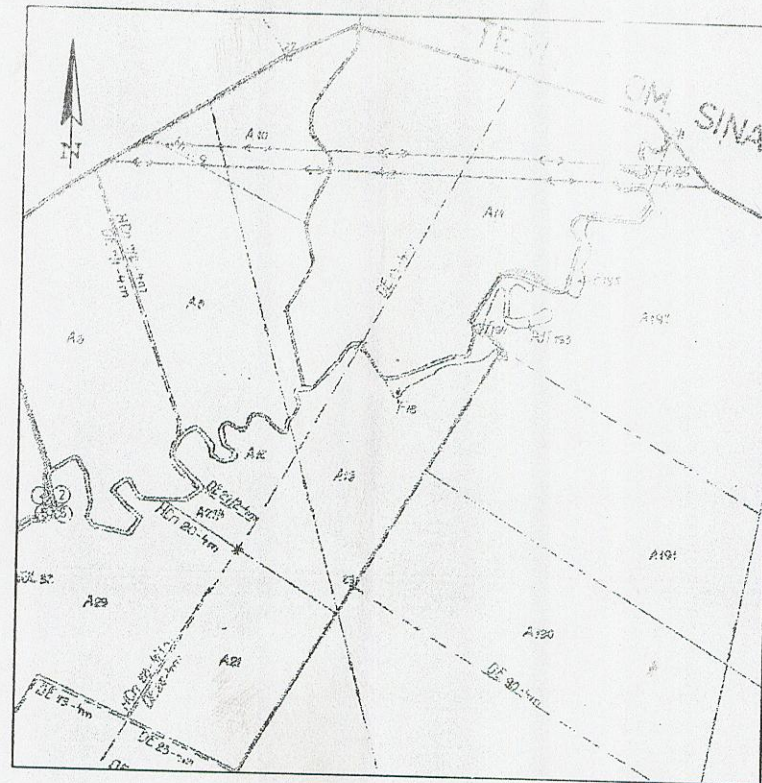

Persoana fizica autorizata: tehn. PER LUCIAN TRAIAN CERTIFICAT DE AUTORIZARE SERIA TM, NR.034 TIMISOARA		DOCUMENTATIE PENTRU DEZMEMBRARE SI UNIFICARE PARCELE A19/3/1, A19/4/1, A19/4/2, A19/5, A19/6 A19/7, A19/8, A19/9, A190/1/1, com.DUMBRAVITA Beneficiar: NEMEDI CSABA GAVRILA		Nr. proiect 26
Sef lucrare:	tehn. Per Lucian T.	Scara: 1:5000 1:20000 Data: 2004	Plan cadastral Plan de incadrare in zona	Nr. plansa: 1
Intocmit:	tehn. Per Lucian T.			
Desenat:	tehn. Per Lucian T.			
Verificat:				