
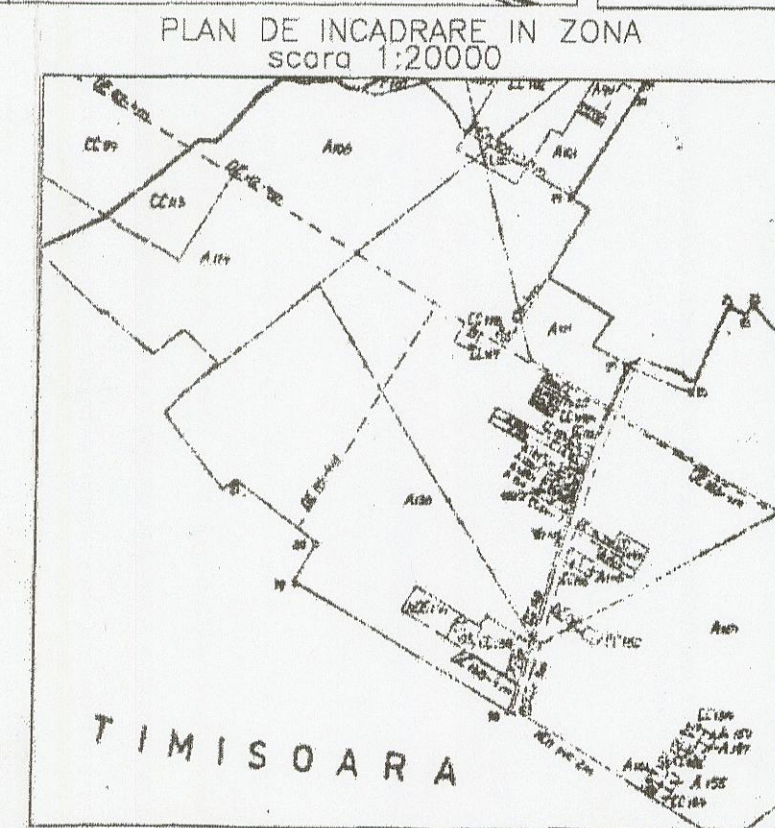
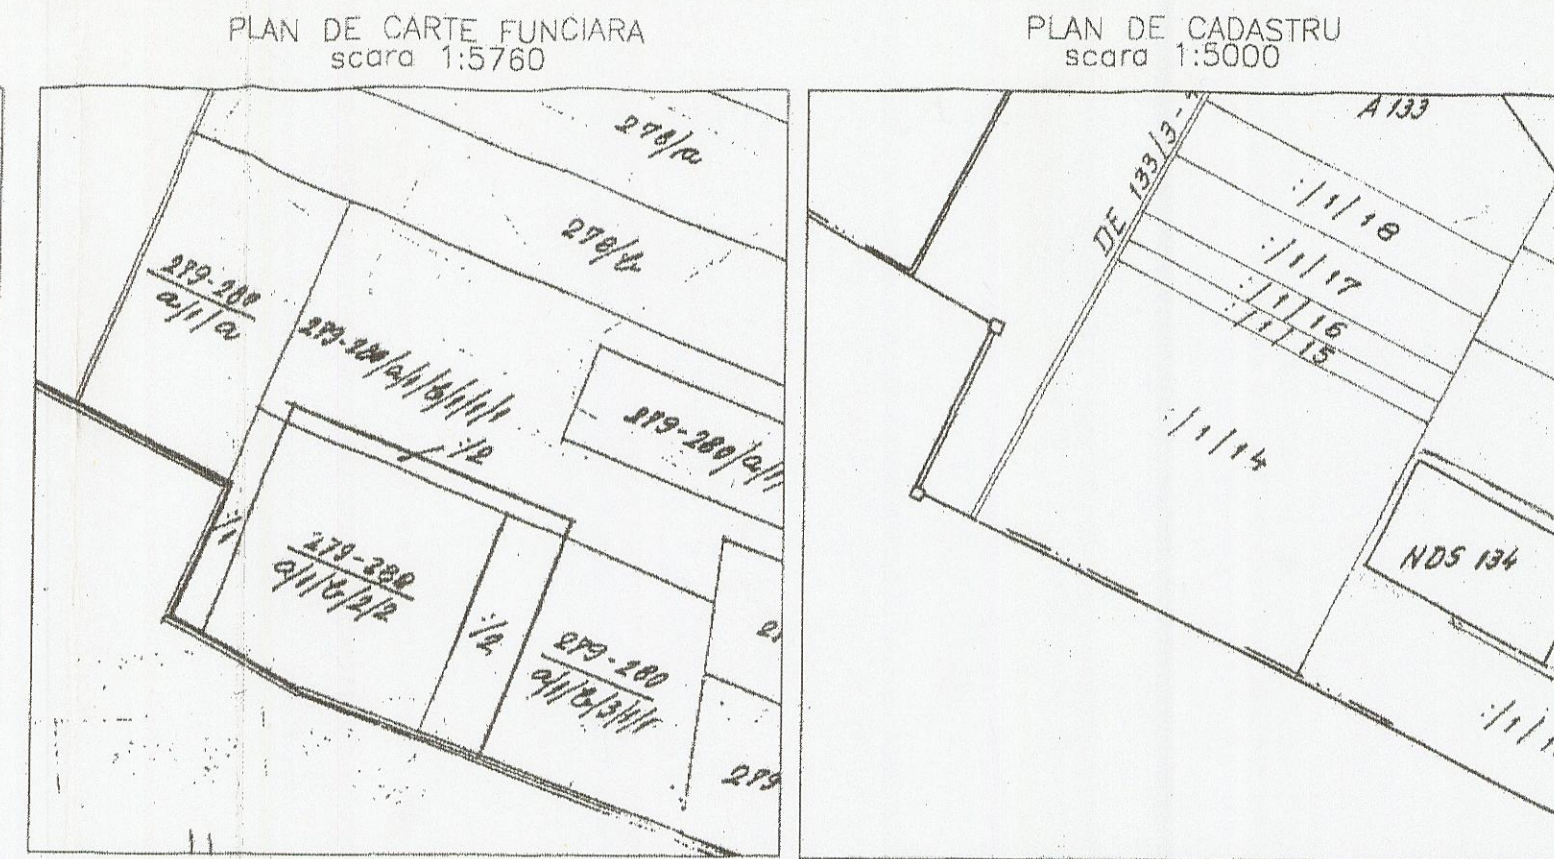


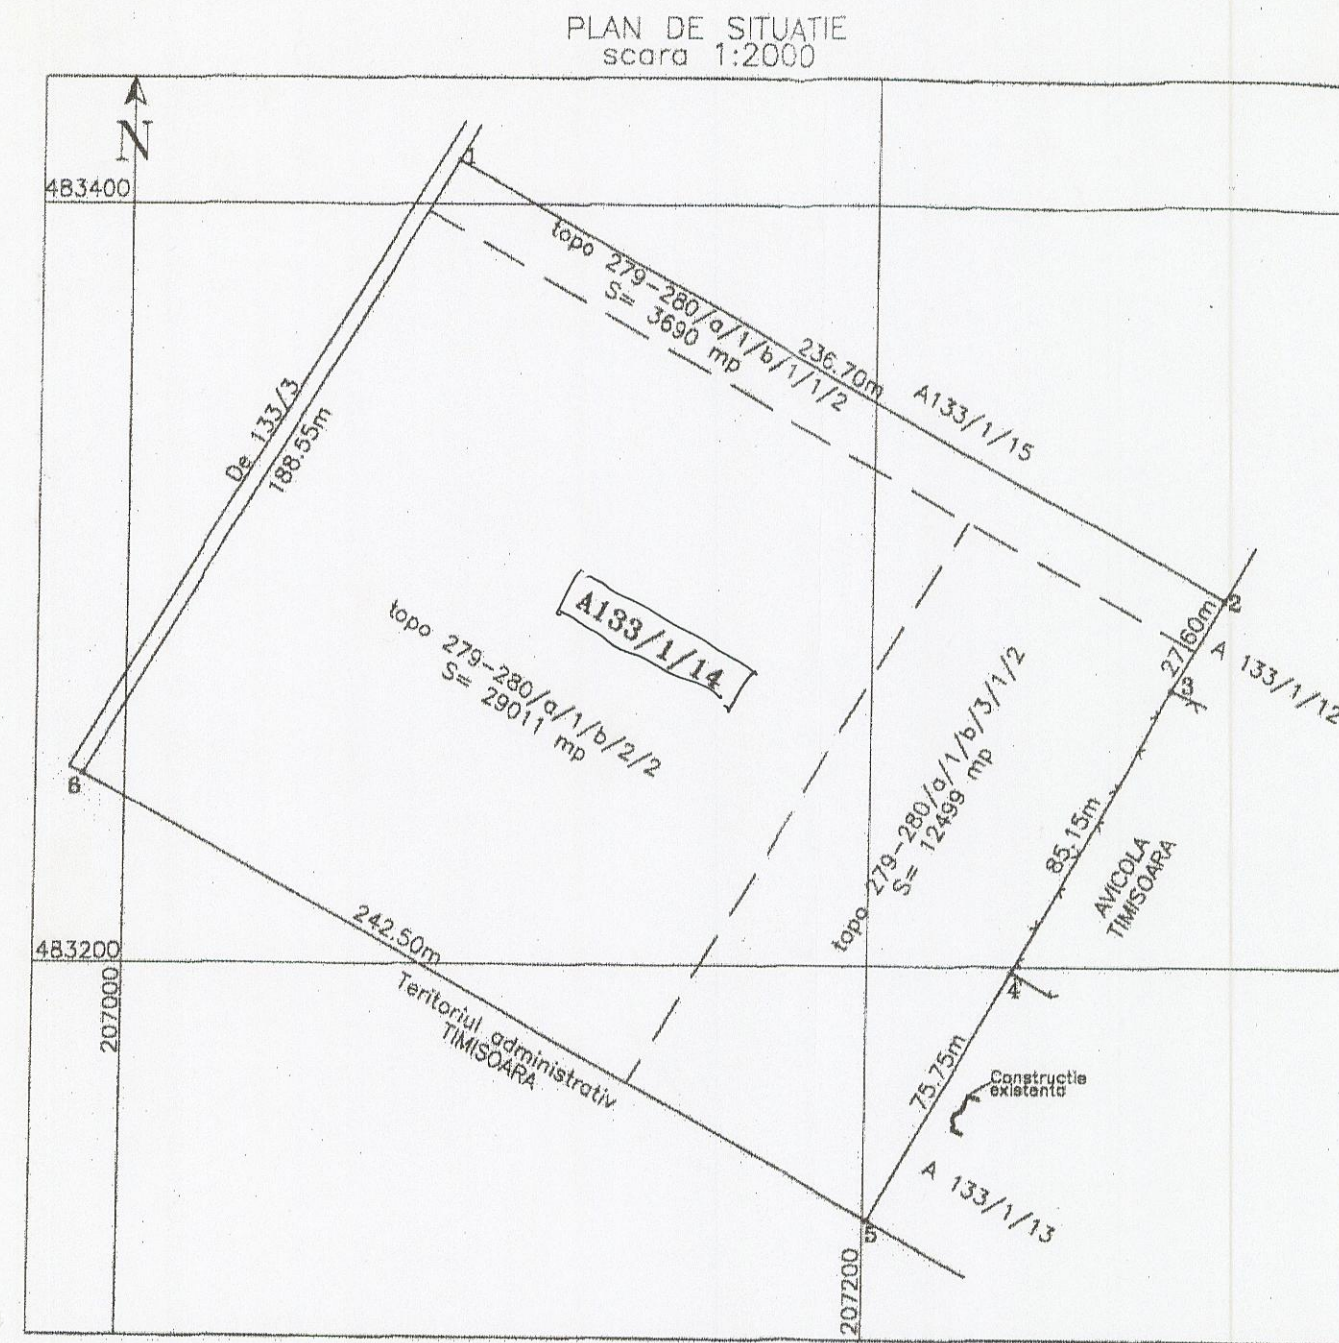

SITUATIA DIN CARTEA FUNCARA

Nr. CF DUMBRAVITA	Nr. topo.	Descriere imobil	Suprafata mp	Proprietari tabulari :
1522	279-280/a/1/b/2/2	Arabil	29011	STOIAN VALERIU AUGUSTIN - donatie cu nr 2700/95 Se noteaza antecontractul de vanzare - cump. in fav. BARABAS LUDOVIC casat cu BARABAS LIDIA - 1/2 parte bun comun ; GRIGORE TIBI casat cu GRIGORE GABRIELA - 1/2 parte bun comun cu nr 14032/2004 precum si interdictie de instrainare si grevare
1508	279-280/a/1/b/1/1/2	Arabil	3690	SARACIN RAZVAN EUGEN ALIN - necesat. bun propriu cumparare cu nr. 14031/2004 BARABAS LUDOVIC casat cu BARABAS LIDIA - bun comun 1/2 parte ; GRIGORE TIBI casat cu GRIGORE GABRIELA - bun comun 1/2 parte, prin antecontract de vanzare - cumparare cu nr 14032/2004 precum si interdictie de instrainare si grevare.
	279-280/a/1/b/3/1/2	Arabil	12499	

S.C TAHICO PLATZ S.R.L. Nr.J 35/1067/25.11.1999 str. V. Alecsandri nr.3, ap.4 Timisoara		Denumire: DOCUMENTATIE TOPOGRAFICA IN VEDEREA INTOCMIRII P.U.Z. PENTRU IMOBILUL INSCRIS IN CF 1508 si 1522 , DUMBRAVITA Beneficiar: GRIGORE TIBI		PR.103
Sei proiect	ing. DOBREI ELENA	scara	PLAN DE SITUATIE-SCARA 1:2000	
Proiectat	ing. DOBREI ELENA	—	PLAN DE CADASTRU-SCARA 1:5000 PLAN DE INCADRARE IN ZONA-SCARA 1:20000	
Desenat	ing. TUDOSIE M	06.2004	Plansa nr. 1	