
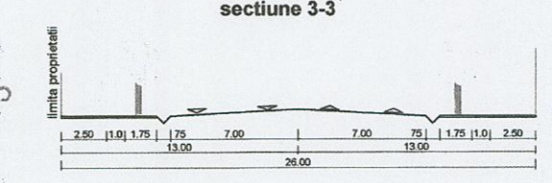
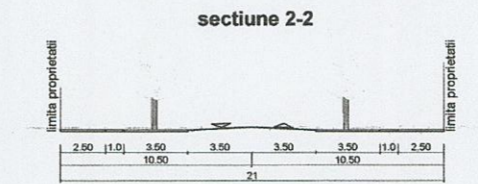
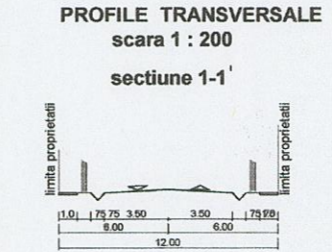


P.U.Z.
LOCUINTE COMUNA DUMBRAVITA
EXTRAVILAN
PARCELA CADASTRALA A 19/2

REGLEMENTARI - PROPUNERI DE URBANISM

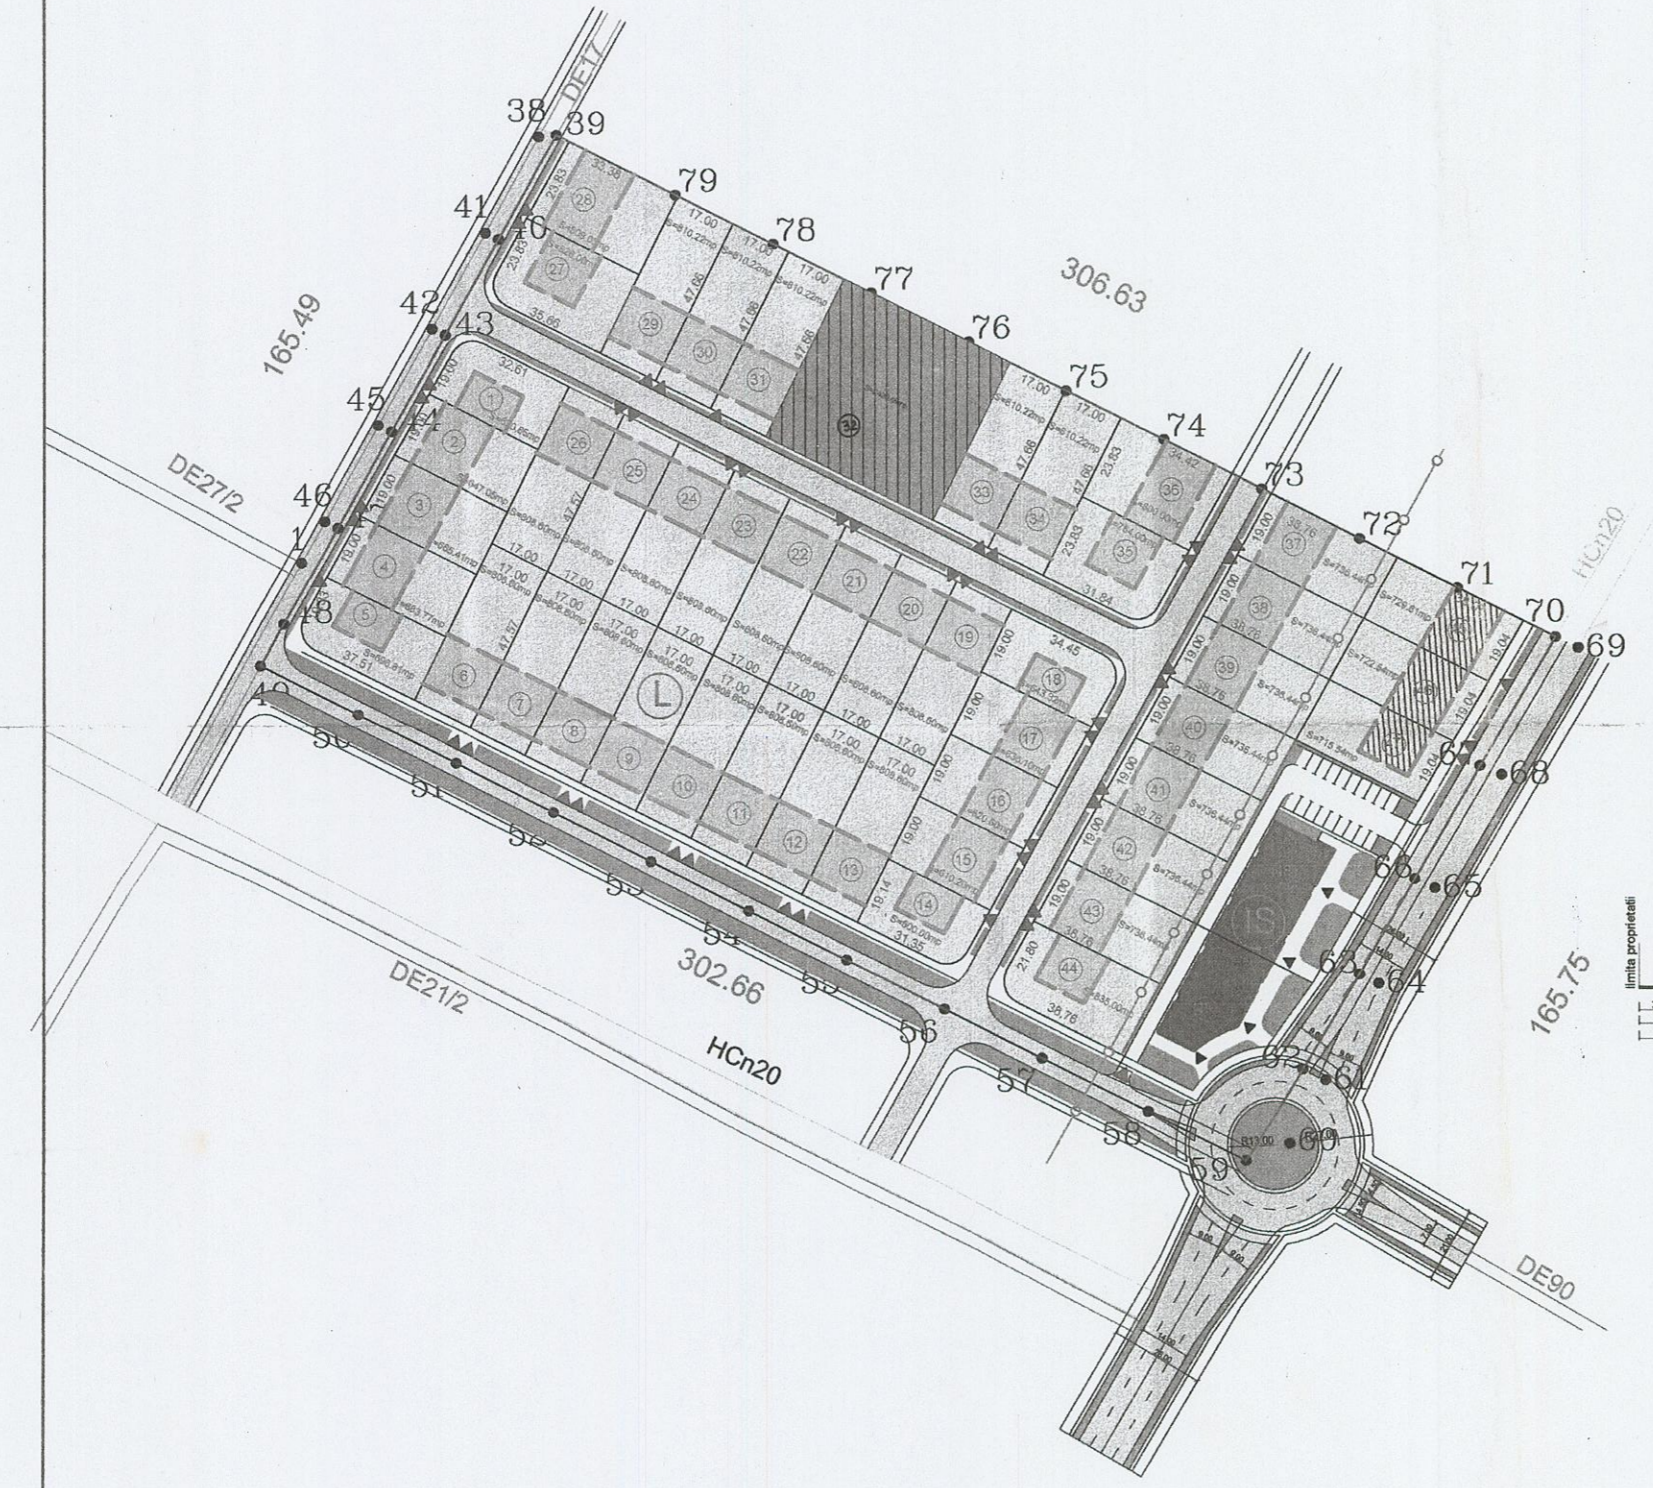

LEGENDA


- Limita Zonei Studiate
- Limita Parcela Cadastrala
- ▲ Accese Auto In Parcele
- ① Numar Lot
- ▨ Circulatie Propusa
- ▩ Locuire Propusa
- ▨ Functiuni Mixte - Locuinte si Dotari de Folosinta Curenta
- ▨ Dotari Publice; Servicii Propuse
- Limita De Implantare A Cladirilor
- Zone Verzi
- (L) Zona Rezidentiala cu Functiuni Complementare
- Limita Zona Functionala
- (IS) Institutii Publice si Servicii Zona Mixta
- ▨ Suprafete cu Interdictie Temporara de Construire, pana la Operarea Schimbului in Vederea Realizarii Dotarilor Publice si Spatiilor Verzi

BILANT TERITORIAL

SUPRAFATA TOTALA A ZONEI STUDIATE	EXISTENT	PROPUS	%
	49.544,00mp	49.544,00mp	00.00
LOCUINTE	---	34.770,43mp	70.3
DOTARI	---	3432,00mp	6.9
SPATIU VERDE	---	2430,66mp	4.90
CIRCULATII	---	8910,91mp	17.9
TERENURI LIBERE	49.544,00mp	---	---

CONSILIUL JUDETEAN - TIMISOARA
 VEZAT SP. # MES. HIRIBARE
 Anexa la P.U.Z. extravilan A.19.2
 Nr. 76 din 22.11.2004

SECRETAR
 Cristina Jonino
 BOGDAN

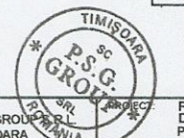

PROIECTANT P.S.G. GROZAVITA	PROIECT P.U.Z. - LU. JUDETE COMUNA DUMBRAVITA EXTRAVILAN PARCELA CADASTRALA A 19/2	No. Pr. 279/2004
SEF PROIECT ing. dipl. Bogdan C. BOGDAN	SCARA 1:1000	DATA 19.11.2004
PROIECTAT pr. pr. Mircea G. BOGDAN	DATE Denumire: ZONĂ	PLAN URBAN
DESEINAT ing. dipl. Madia E. BOGDAN	DATA 19.11.2004	PLAN REGLEMENTAR
APROBAT ing. dipl. Madia E. BOGDAN	DATA 19.11.2004	PLAN REGLEMENTAR

AT1840004