


N

PLAN DE SITUATIE
scara 1:1000

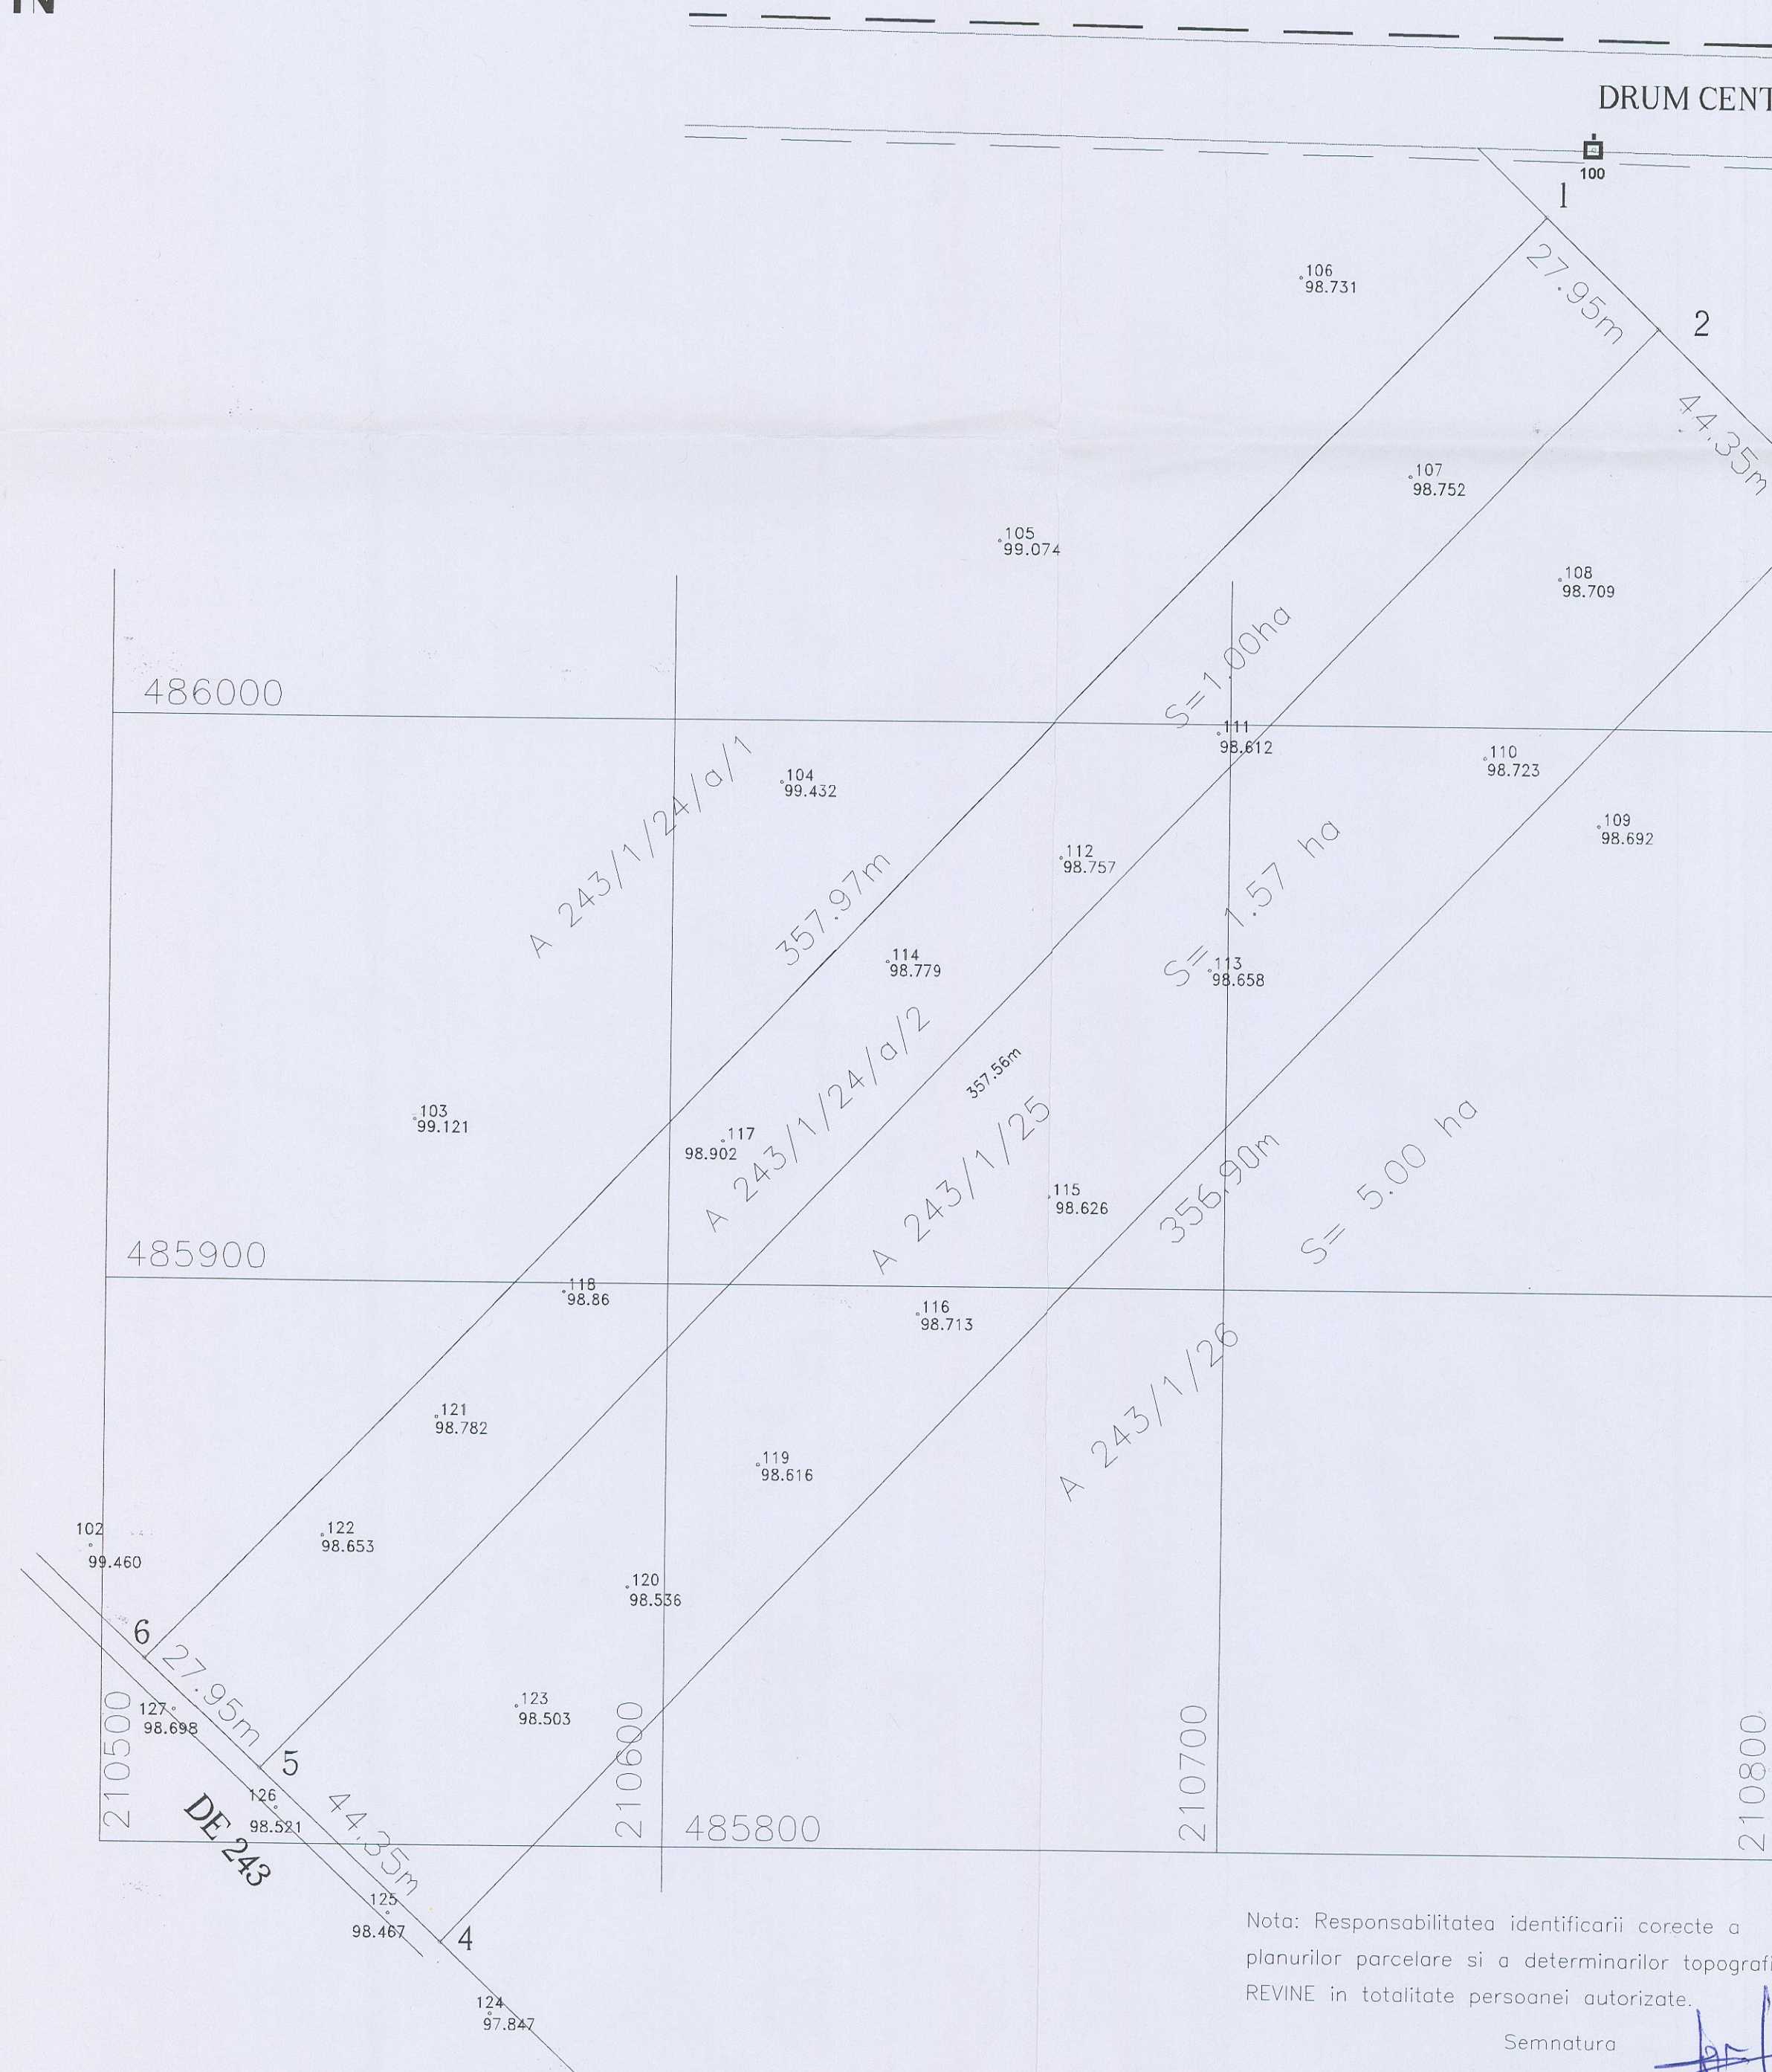


Nota: Responsabilitatea identificarii corecte a planurilor parcelare si a determinarilor topografice REVINE in totalitate persoanei autorizate.

Semnatura


[Signature]

PLAN CADASTRAL
scara 1:5000

N

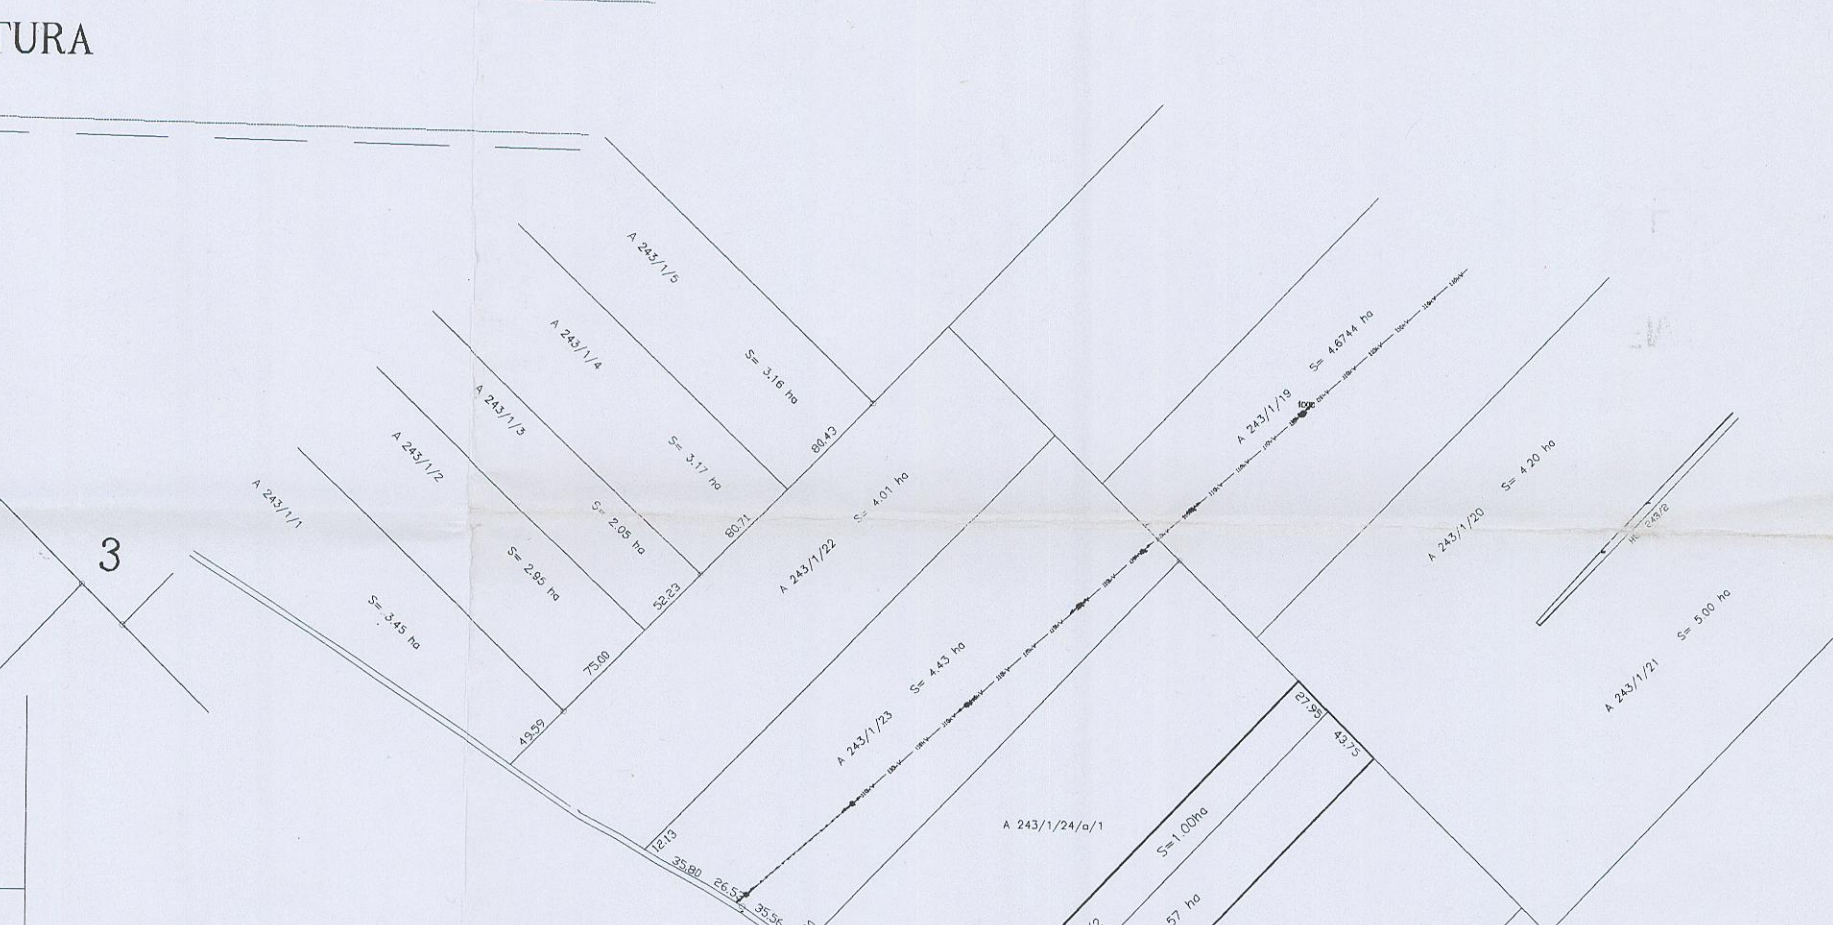

PLAN DE INCADRARE IN ZONA
scara 1:20000

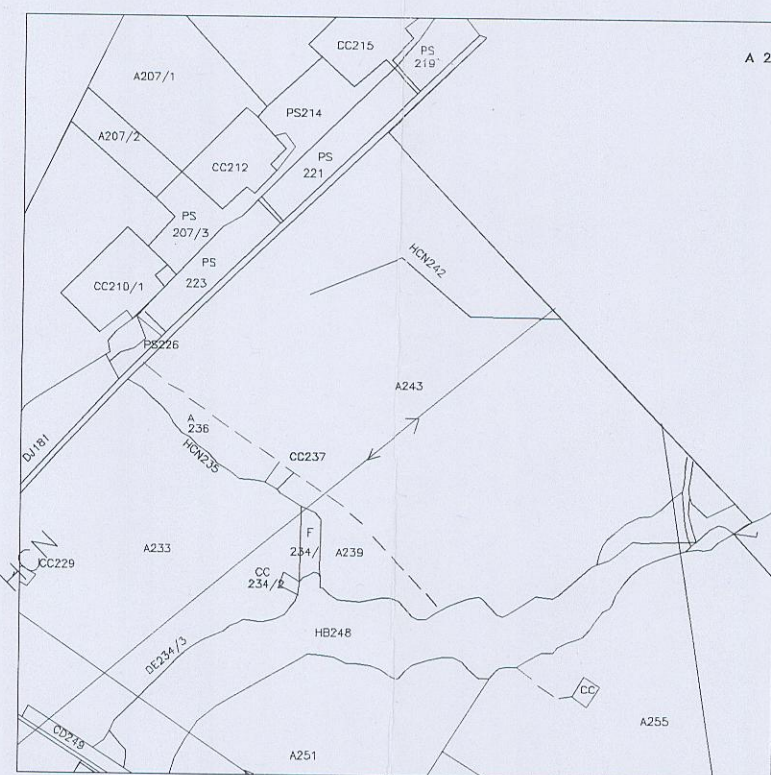

TABEL - Inventar de coordonate

nr.pct.	X	Y
1	486088.72	210759.33
2	486069.28	210779.41
3	486038.86	210810.84
4	485781.09	210561.32
5	485811.17	210529.55
6	485830.26	210509.13

Sistem de proiectie stereografic 70

SITUATIA JURIDICA DIN C.F. 3261 si 3966- DUMBRAVITA

Nr. Crt.	Nr.C.F.	Nr. cadastral	Descriere imobil	Supr. Ha	m.p.	Proprietari	Obs.
1	3261 DUMBRAVITA	A243/1/24/a/2	Arabil extravilan	1	0000	SASU ALINA casat. cu SASU MARIUS -bun comun -cumparare cu nr. 40524/2007	
	3966 DUMBRAVITA	A243/1/25	Arabil extravilan	1	5700	COJOCARU COSTICA casat. cu COJOCARU VIOLETA -bun comun -cumparare cu nr. 24055/2004	

MINISTERUL ADMINISTRATIEI INTERIORE
CERTIFICAT DE AUTORIZATIE
Seria TM Nr. 061
Categorie P. 01

Nota: coordonatele X; Y - sistem de proiectie „Stereografic 1970”
: coordonatele Z - "M.BALTICA"

PERSOANA FIZICA AUTORIZATA: **TOLCEA IOAN OVIDIU**
AUTORIZATIE SERIA TM 061
Telefon - 0742/346411

PROIECT: Plan de identificare si trasare a parcelor cu nr cadastral A243/1/25 si A243/1/24/a/2
Teritoriul com Dumbavita

BENEFICIAR: COJOCARU COSTICA

SEF PROIECT: Tolcea Ovidiu
INTOCMIT: Tolcea Ovidiu
DESENAT: Tolcea Ovidiu
VERIFICAT: Tolcea Ovidiu

SCARA: 1:1000, 1:5000, 1:20000
01 2008

TABEL SITUATIA JURIDICA
PLAN DE SITUATIE
PLAN CADASTRAL
INCADRARE IN ZONA
NR. PLANSEI 1

NR. PR. : 2008