


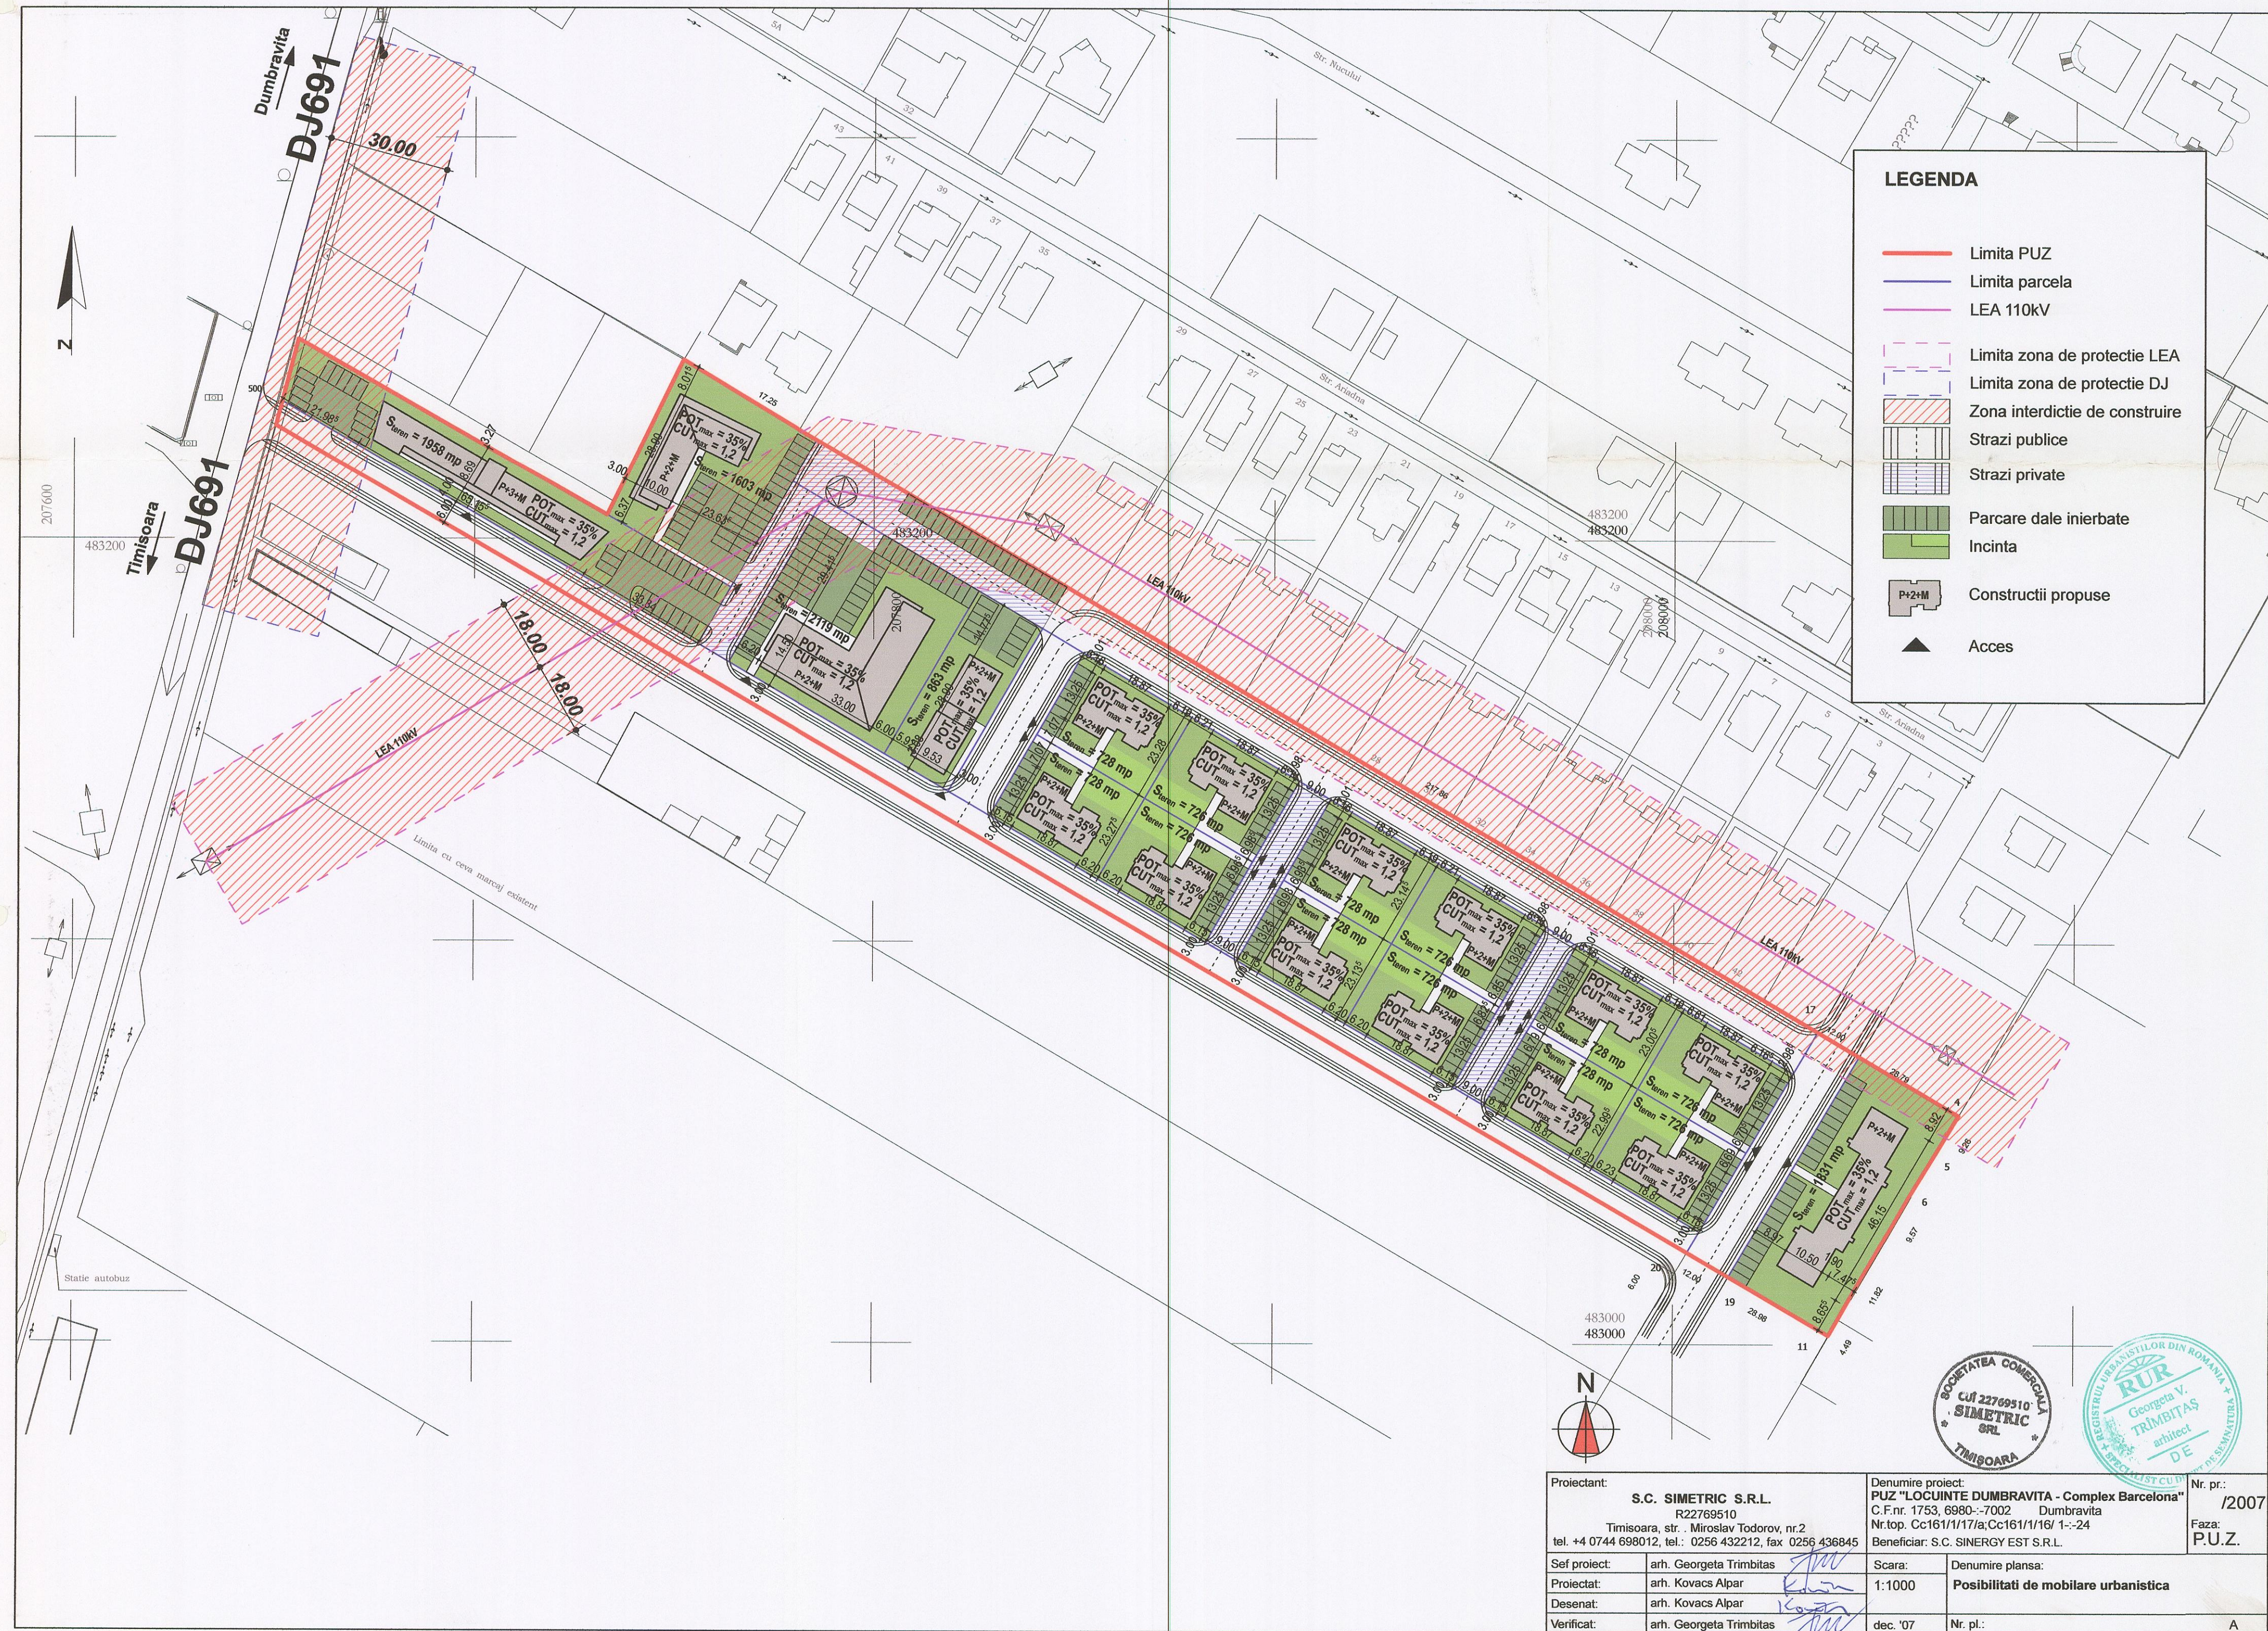

LEGENDA

- Limita PUZ
- Limita parcela
- LEA 110kV
- Limita zona de protectie LEA
- Limita zona de protectie DJ
- Zona interdictie de construire
- Strazi publice
- Strazi private
- Parcare dale inierbate
- Incinta
- Constructii propuse
- Acces



Proiectant: S.C. SIMETRIC S.R.L. R22769510 Timisoara, str. : Miroslav Todorov, nr.2 tel. +4 0744 698012, tel.: 0256 432212, fax 0256 436845		Denumire proiect: PUZ "LOCUINTE DUMBRAVITA - Complex Barcelona" C.F.nr. 1753, 6980--7002 Dumbravita Nr.top. Cc161/1/17/a;Cc161/1/16/ 1--24 Beneficiar: S.C. SINERGY EST S.R.L.		Nr. pr.: /2007
Sef proiect:	arh. Georgeta Trimbiteas	Scara:	Denumire plansa:	Faza:
Proiectat:	arh. Kovacs Alpar	1:1000	Posibilitati de mobilarie urbanistica	P.U.Z.
Desenat:	arh. Kovacs Alpar			
Verificat:	arh. Georgeta Trimbiteas	dec. '07	Nr. pl.:	A