


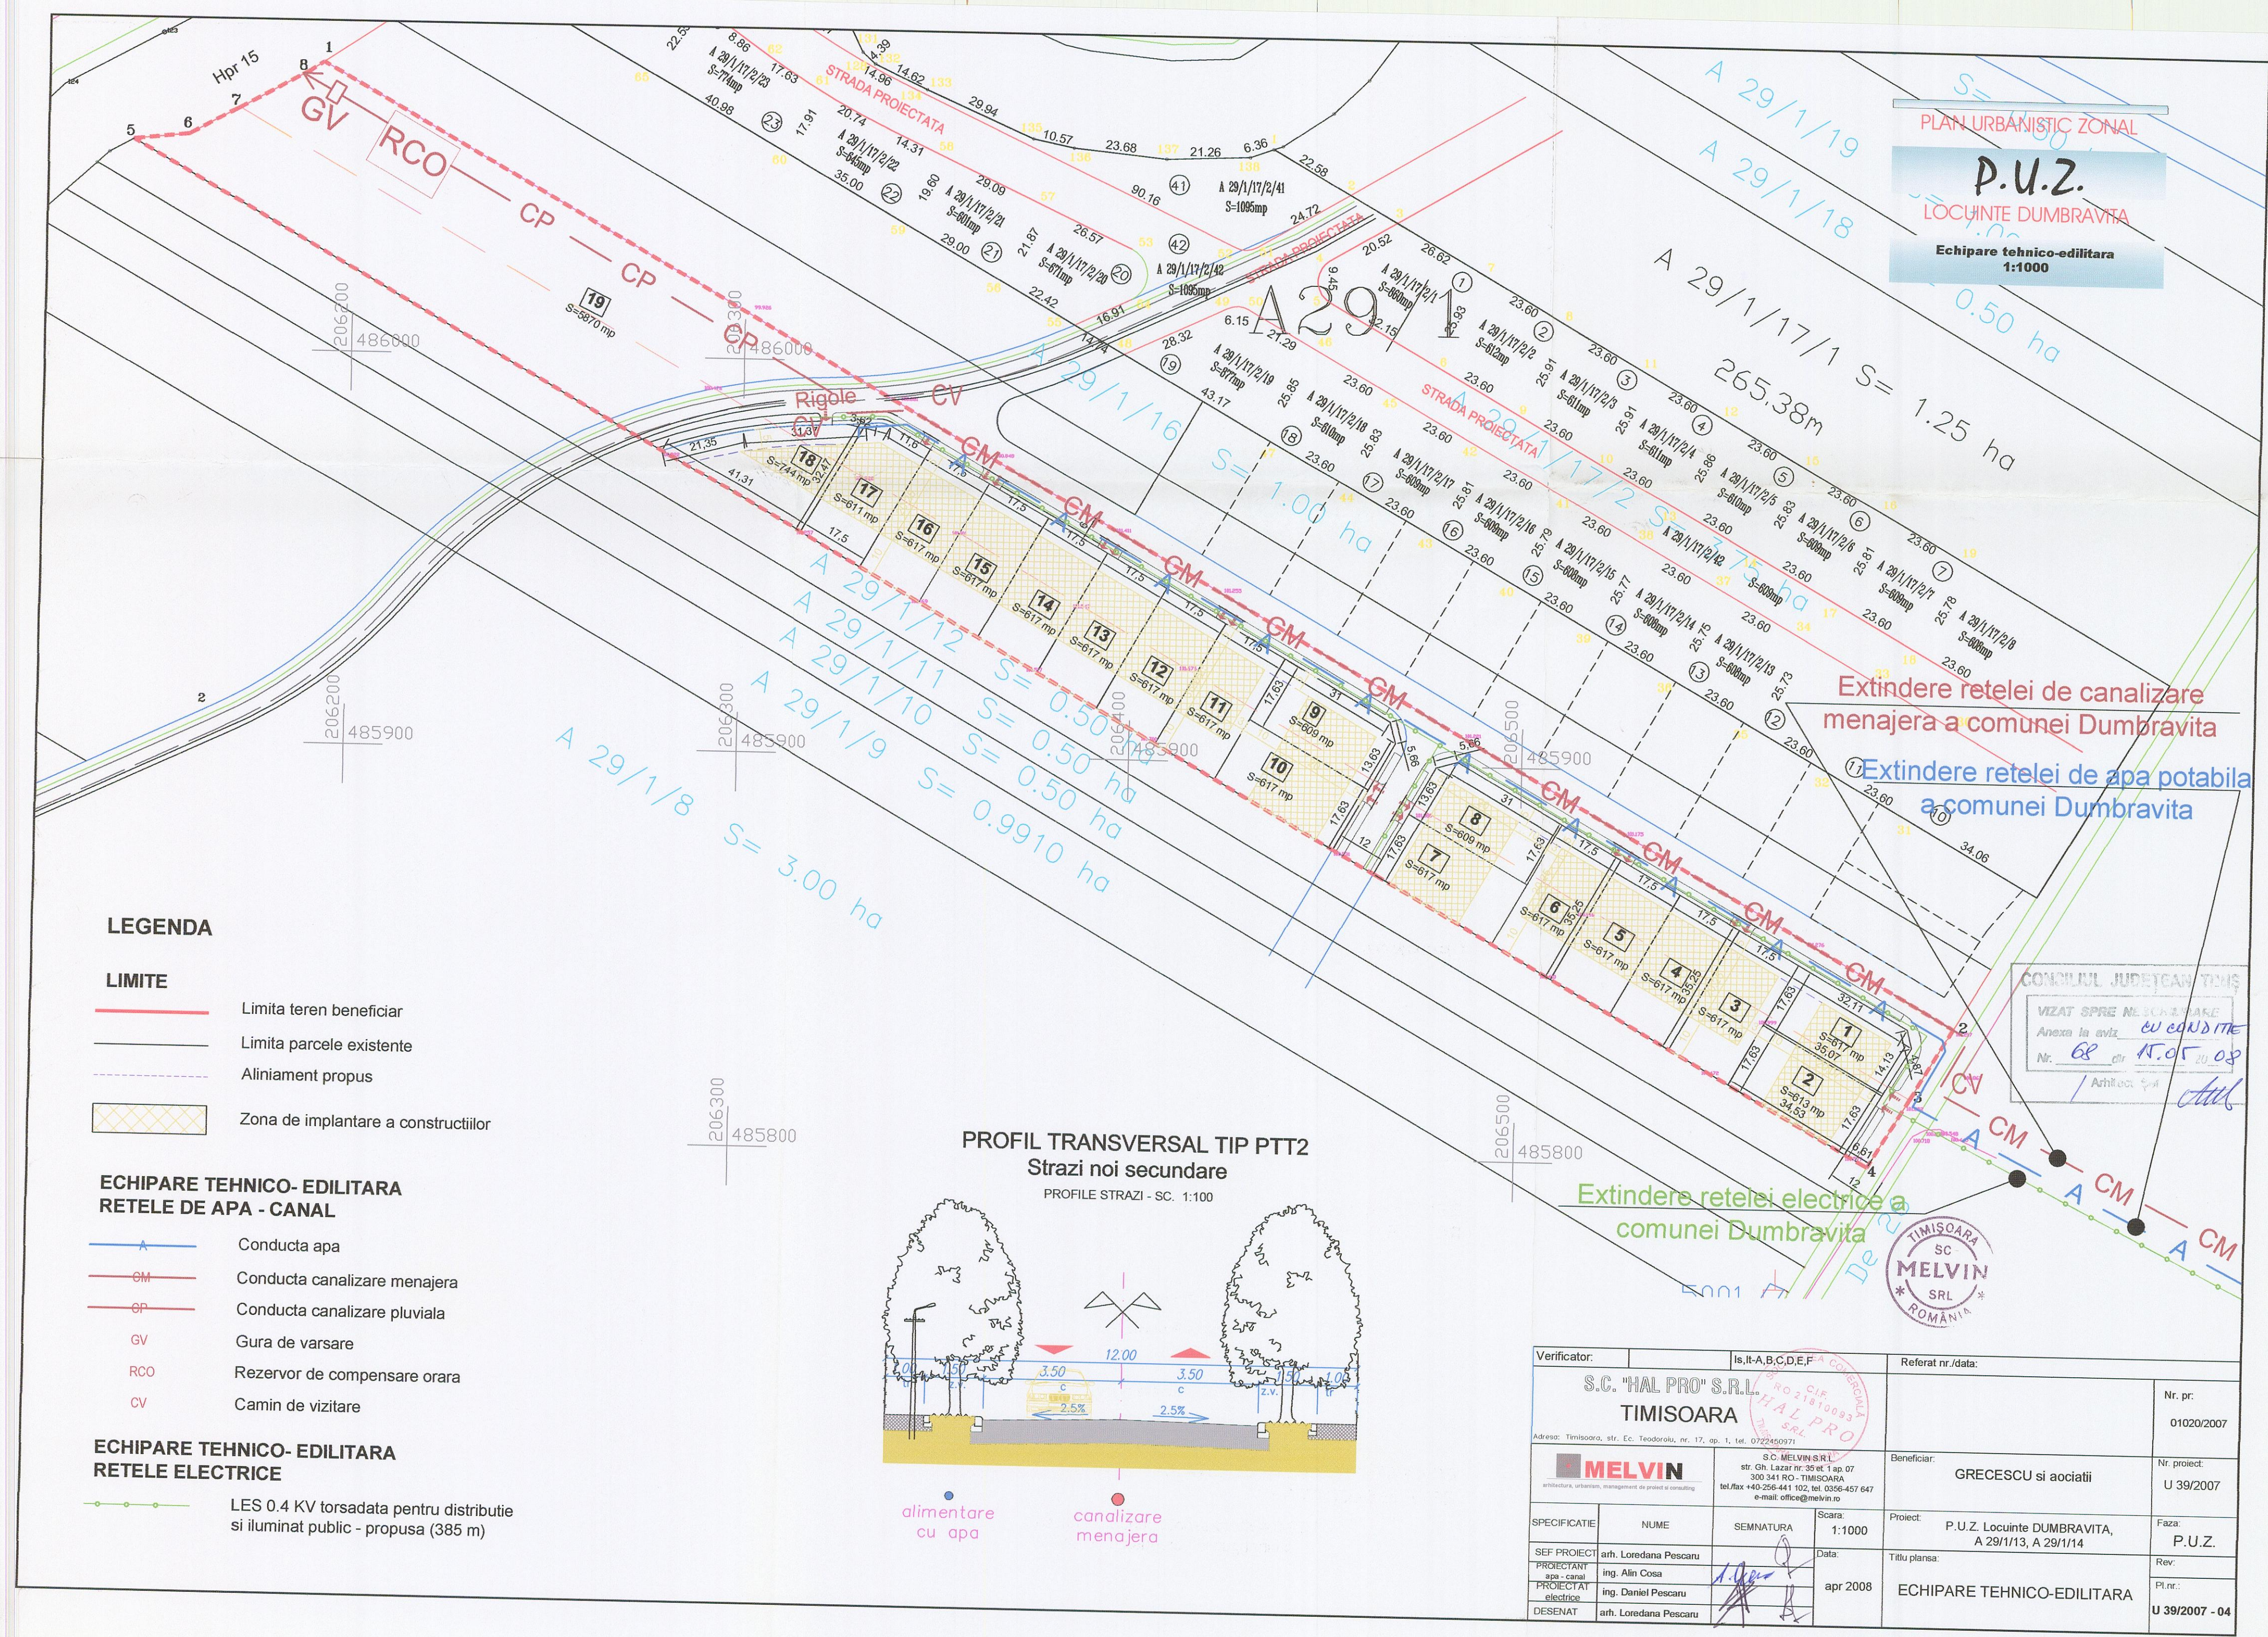

LEGENDA

LIMITE


- Limita teren beneficiar
- Limita parcele existente
- Aliniament propus
- Zona de implantare a constructiilor

ECHIPARE TEHNICO- EDILITARA
RETELE DE APA - CANAL

- Conducta apa
- Conducta canalizare menajera
- Conducta canalizare pluviala
- Gura de varsare
- Rezervor de compensare orara
- Camin de vizitare

ECHIPARE TEHNICO- EDILITARA
RETELE ELECTRICE

- LES 0.4 KV torsadata pentru distributie si iluminat public - propusa (385 m)

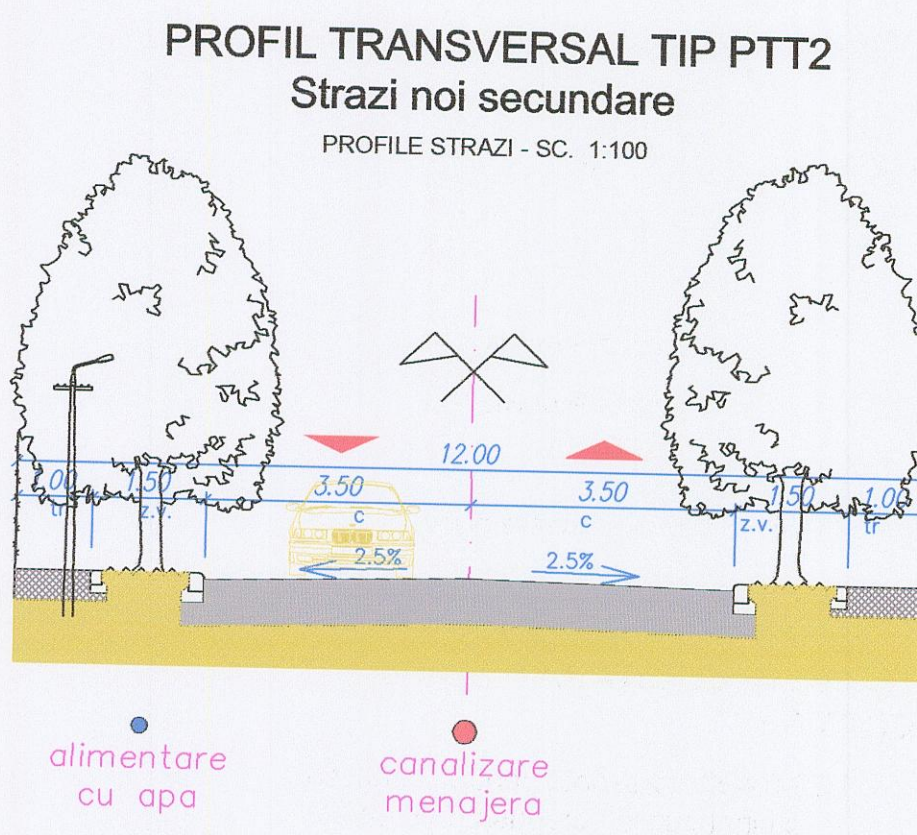

Verificator:	Is, It, A, B, C, D, E, F, A	Referat nr./data:	
S.C. "HAL PRO" S.R.L. TIMISOARA		Nr. pr:	01020/2007
Adresa: Timisoara, str. C. Teodoru, nr. 17, ap. 1, tel. 0722450971		Beneficiar:	GRECESCU si asociatii
		Nr. proiect:	U 39/2007
		Proiect:	P.U.Z. Locuinte DUMBRAVITA, A 29/1/13, A 29/1/14
		Faza:	P.U.Z.
		Rev:	
		Pl. nr.:	U 39/2007 - 04
SPECIFICATIE	NUME	SEMNTATURA	
SEF PROIECT	arh. Loredana Pescaru		
PROIECTANT	ing. Alin Cosa		
PROIECTAT	ing. Daniel Pescaru		
DESEINAT	arh. Loredana Pescaru		