


PLAN DE AMPLASAMENT SI DELIMITARE
scara 1:1.000

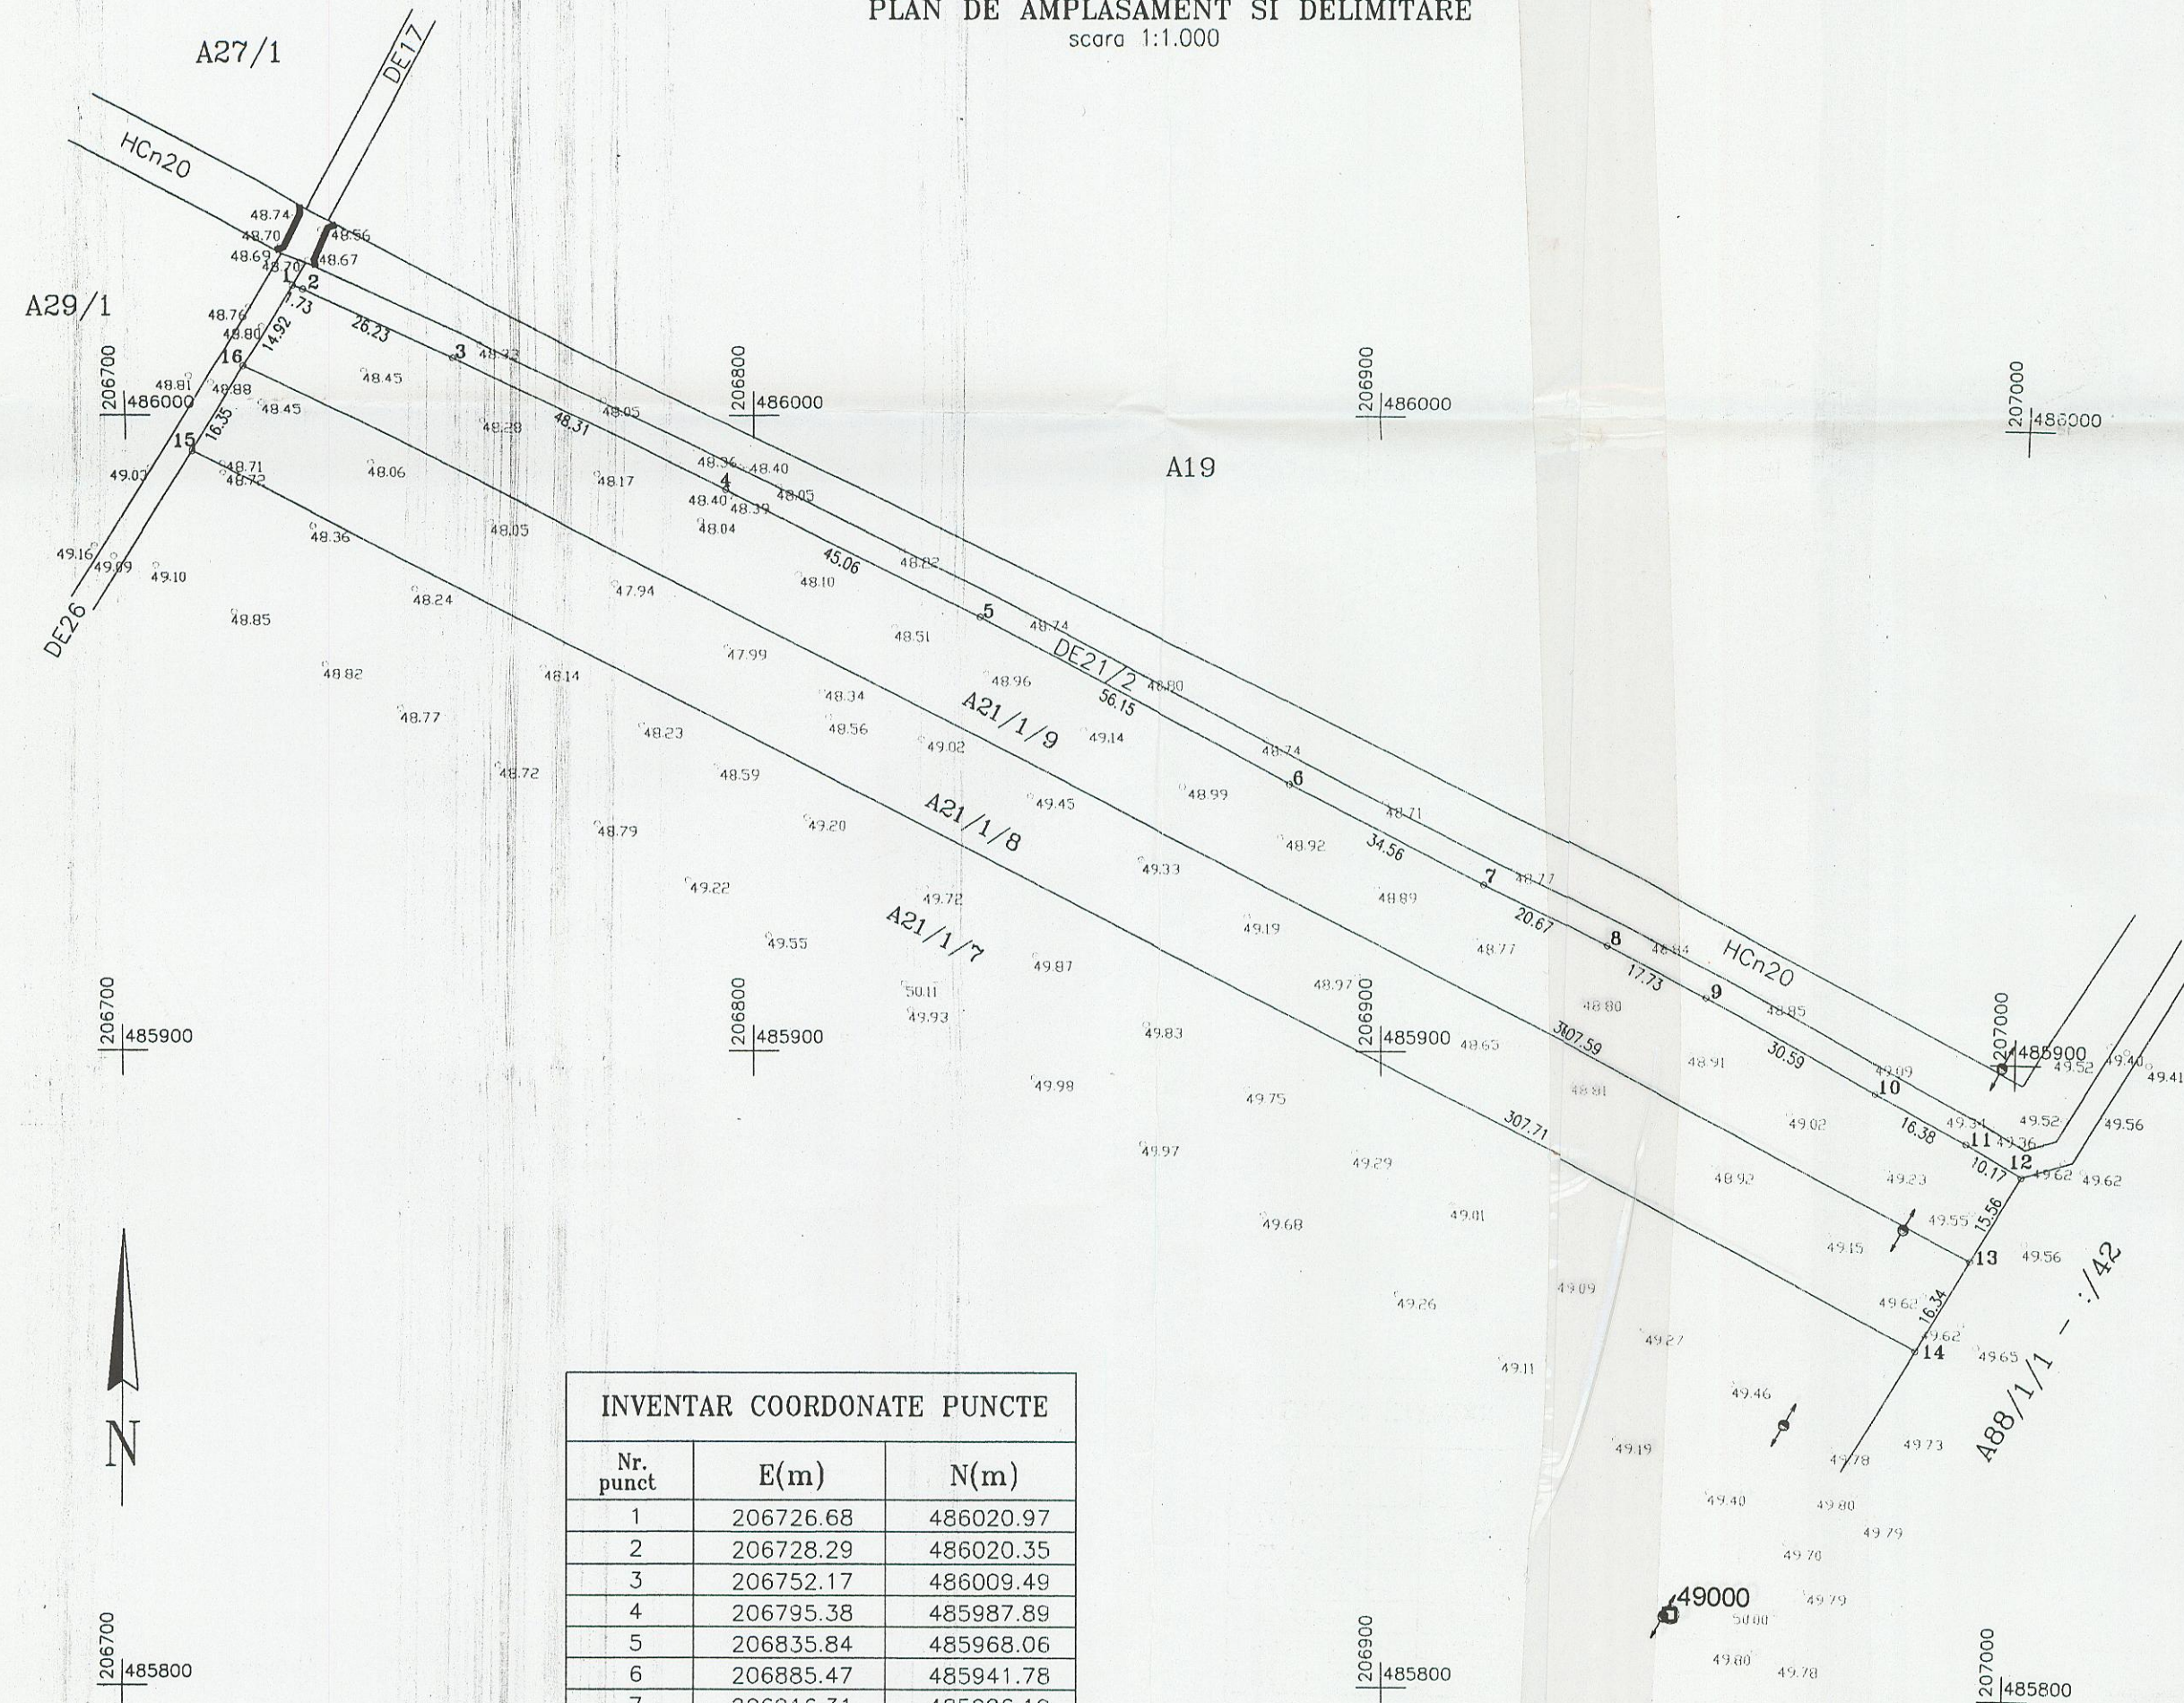


INVENTAR COORDONATE PUNCTE		
Nr. punct	E(m)	N(m)
1	206726.68	486020.97
2	206728.29	486020.35
3	206752.17	486009.49
4	206795.38	485987.89
5	206835.84	485968.06
6	206885.47	485941.78
7	206916.31	485926.19
8	206934.95	485917.26
9	206950.86	485909.43
10	206977.85	485895.04
11	206992.39	485887.50
12	207001.24	485882.48
13	206993.33	485869.07
14	206985.04	485854.99
15	206710.59	485994.16
16	206719.01	486008.18

Oficiul de Cadastru și Publicitate Imobiliară Timiș
MIRCOV OBRENCĂ
SUBINGINER IV


23849/12.11.2007

23849/05.11.2007

PLAN DE INCADRARE IN ZONA
scara 1:10.000

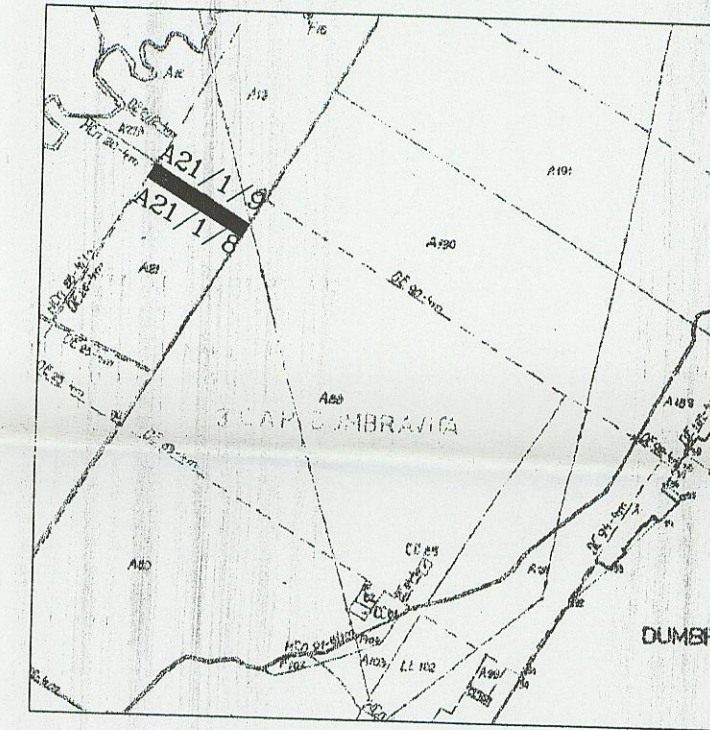

PLAN CADASTRAL
scara 1:5.000

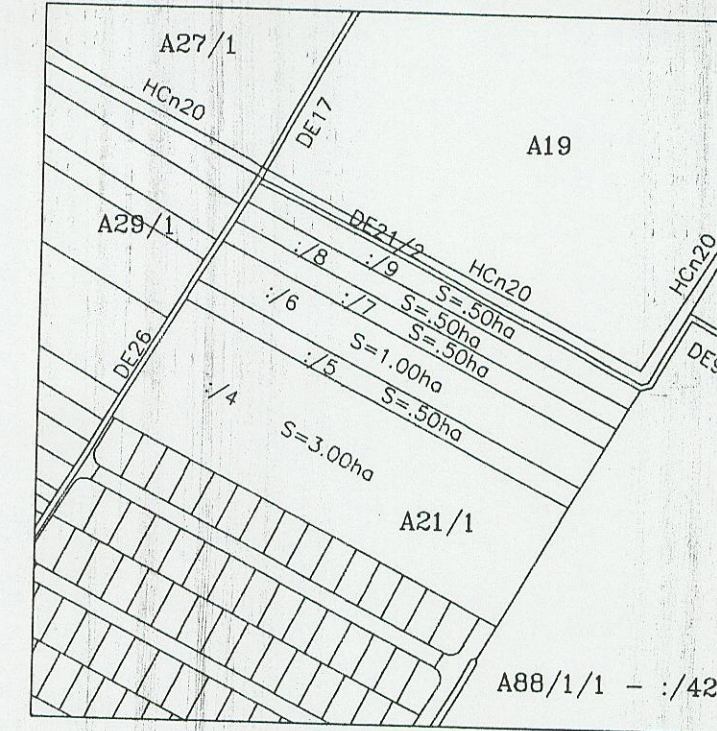

SITUATIA CONFORM CARTILOR FUNCIARE

Nr. C.F.	Nr. cad.	Descrierea imobilului	Supraf. (mp)	Proprietar tabular
3008 Dumbavita	A21/1/8	Arabil extravilan	5.000	SZILAGYI GEZA, casatorit cu SZILAGYI CSILLA TUNDE bun comun 1/2 parte PER LUCIAN TRAIAN casatorit cu PER CARMEN bun comun 1/2 parte cumparare nr. 25.624/2006
3426 Dumbavita	A21/1/9	Arabil extravilan	5.000	MAYER ROBERT IOAN si sotia MAYER IUSZTINA, bun comun - cumparare nr. 56.870/2006

Persoana fizica autorizata: tehn. PER LUCIAN TRAIAN CERTEFICAT DE AUTORIZARE SERIA TM NR.034 CATEGORIA B,C PER LUCIAN TRAIAN		DOCUMENTATIE PENTRU OBTINERE AVIZ DE PRINCIPIU PUZ PARCELE A21/1/8, A21/1/9 com.DUMBRAVITA, jud. Timis Beneficiar: SZILAGYI GEZA jr.		Nr. proiect 10
Sef lucrare:	tehn. Per Lucian T.	Scara:	Plan de amplasament si delimitare Plan cadastral Plan de incadrare in zona	
Intocmit:	tehn. Per Lucian T.	1: 1.000		
Desenat:	tehn. Per Lucian T.	1: 5.000 1:10.000		
Verificat:		Data:2007	Nr. plansa: 1	

Nota:
- Sistem de coordonate: Stereografic 1970
- Sistem nivelitic: local