




PLAN CADASTRAL CU APLICAREA L18/1991
scara 1:5000

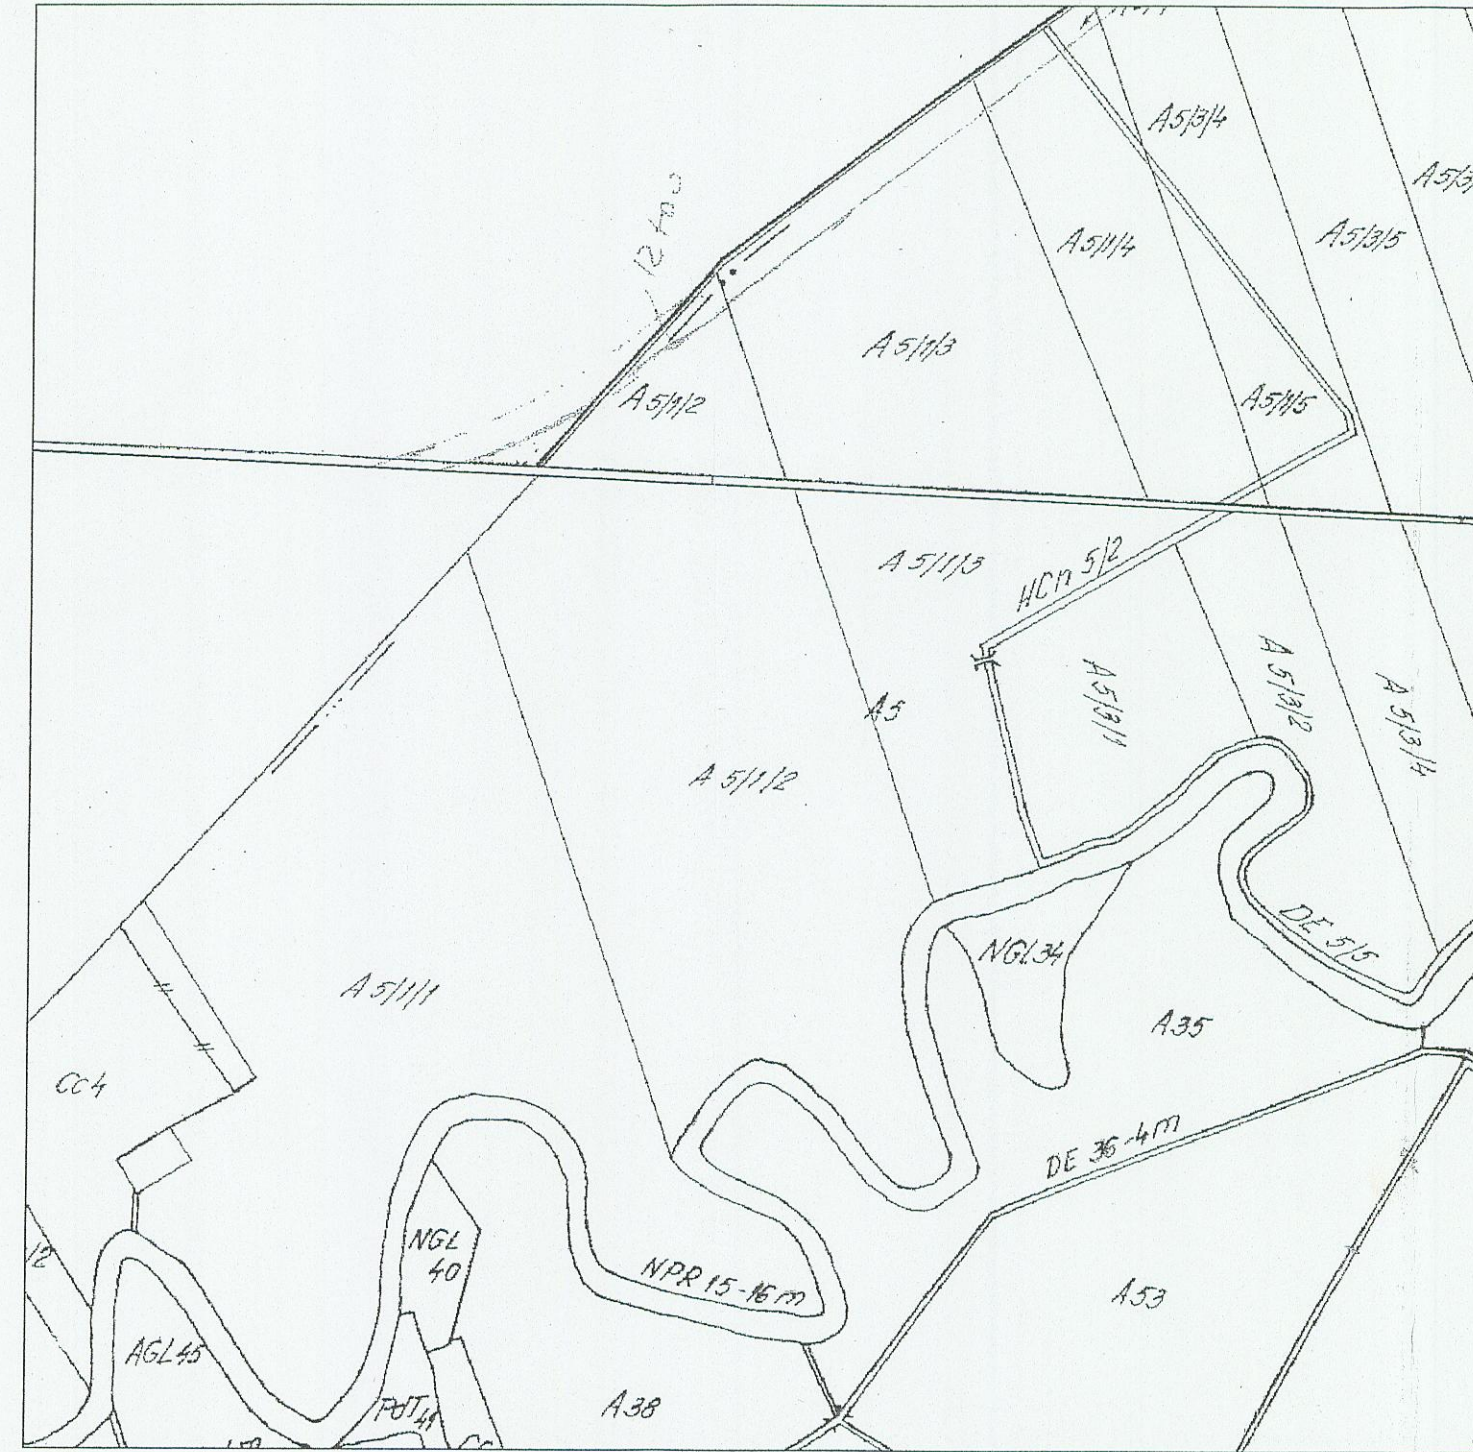

PLAN DE INCADRARE IN ZONA
scara 1:5000

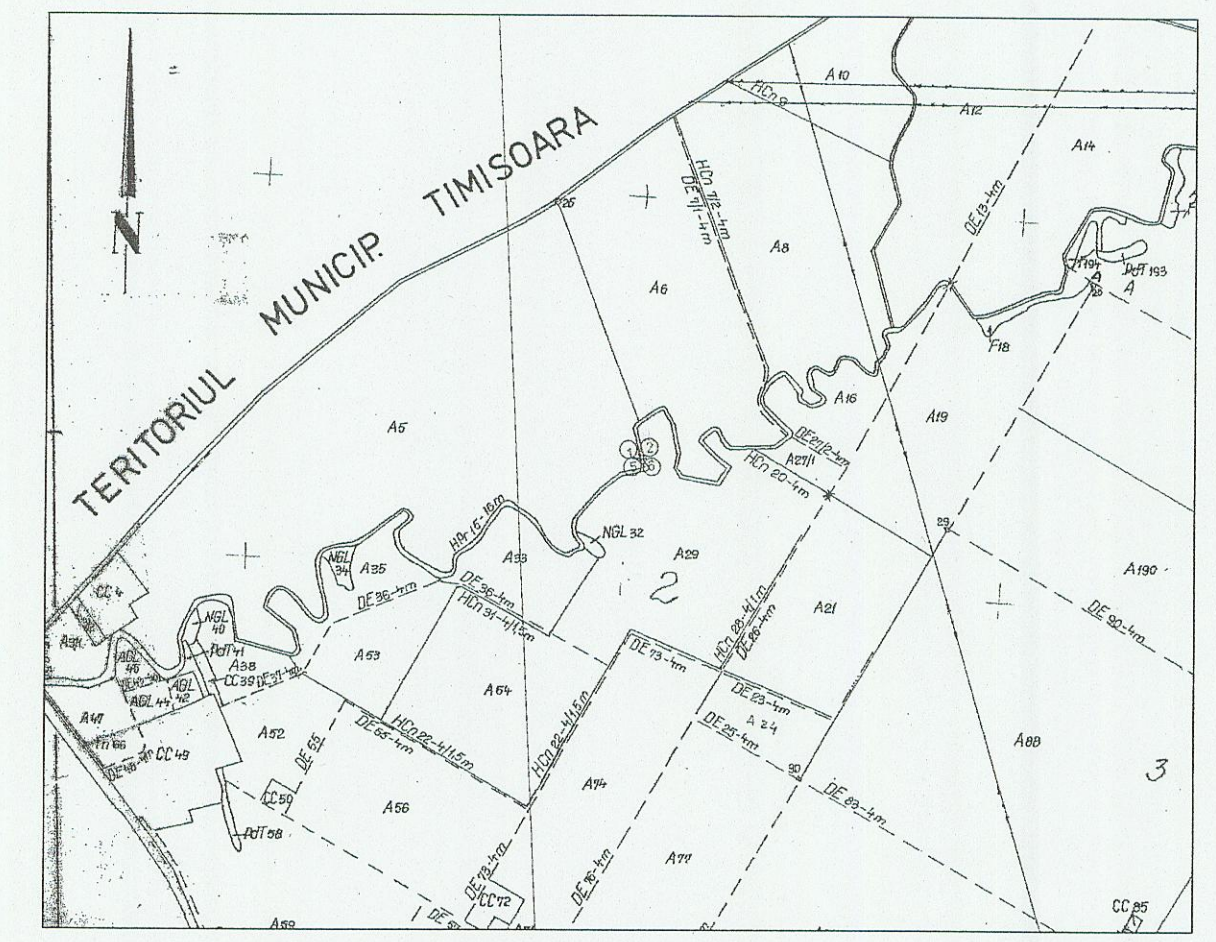

A.N.C.R.I.
OFICIUL DE CADASTRU SI
PUBLICITATE IMOBILIARA TIMIS
Nr. de Inregistrare: 9905 data 21.12.2005
Cantitatea: 1
R. SAN CORNELIA

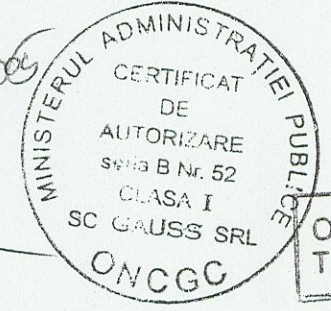

OCPI INREGISTRAT
TIMIS Nr. 9905, 13.12.05

S.C. GAUSS S.R.L. CERT. AUTORIZARE Clasa I, seria B nr. 52 TIMISOARA, str. Paris nr. 2a Tel-fax 0256-293125, tel. 0256-294711 e-mail: gauss@protim.ro, web: www.gauss.webtim.ro		Denumire proiect: Documentatie topografica pentru obtinere avize Pr. nr.	
Beneficiar: SC IRCO SRL si SC ARC EURO VEST SRL		Scara 1:5000 1:20000	
SEF PROIECT	Ing. Ciurea Claudiu	Plan cadastral cu aplicarea L18/1991	
INTOCMIT	Ing. Ciurea Claudiu	Plan de incadrare in zona	
DESEMAT	Ing. Ciurea Claudiu		
VERIFICAT		Data: dec 2005	Plansa nr.2