
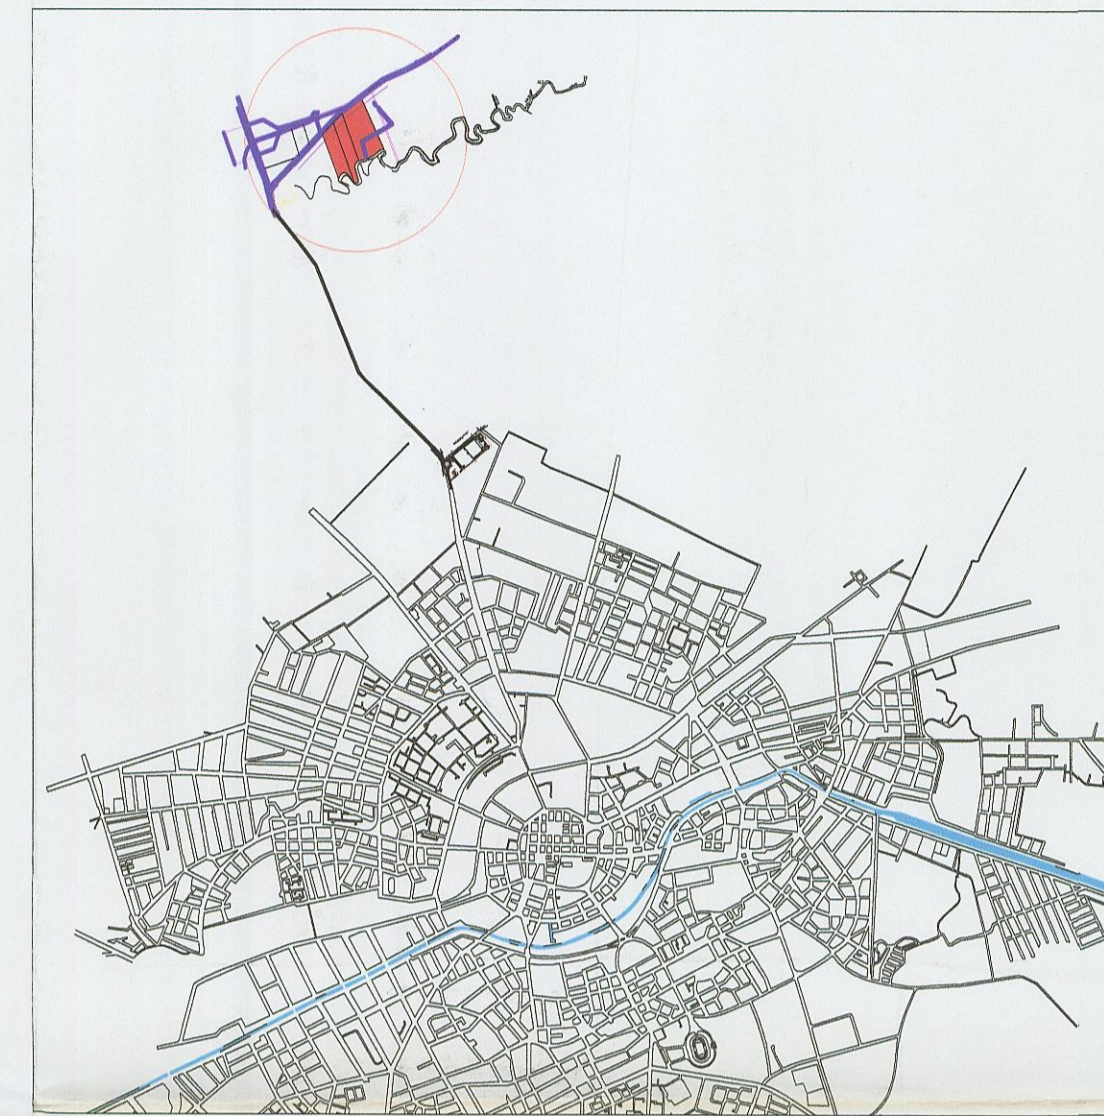



Modificare PUZ aprobat prin HCL Dumbravita nr. 56/2006

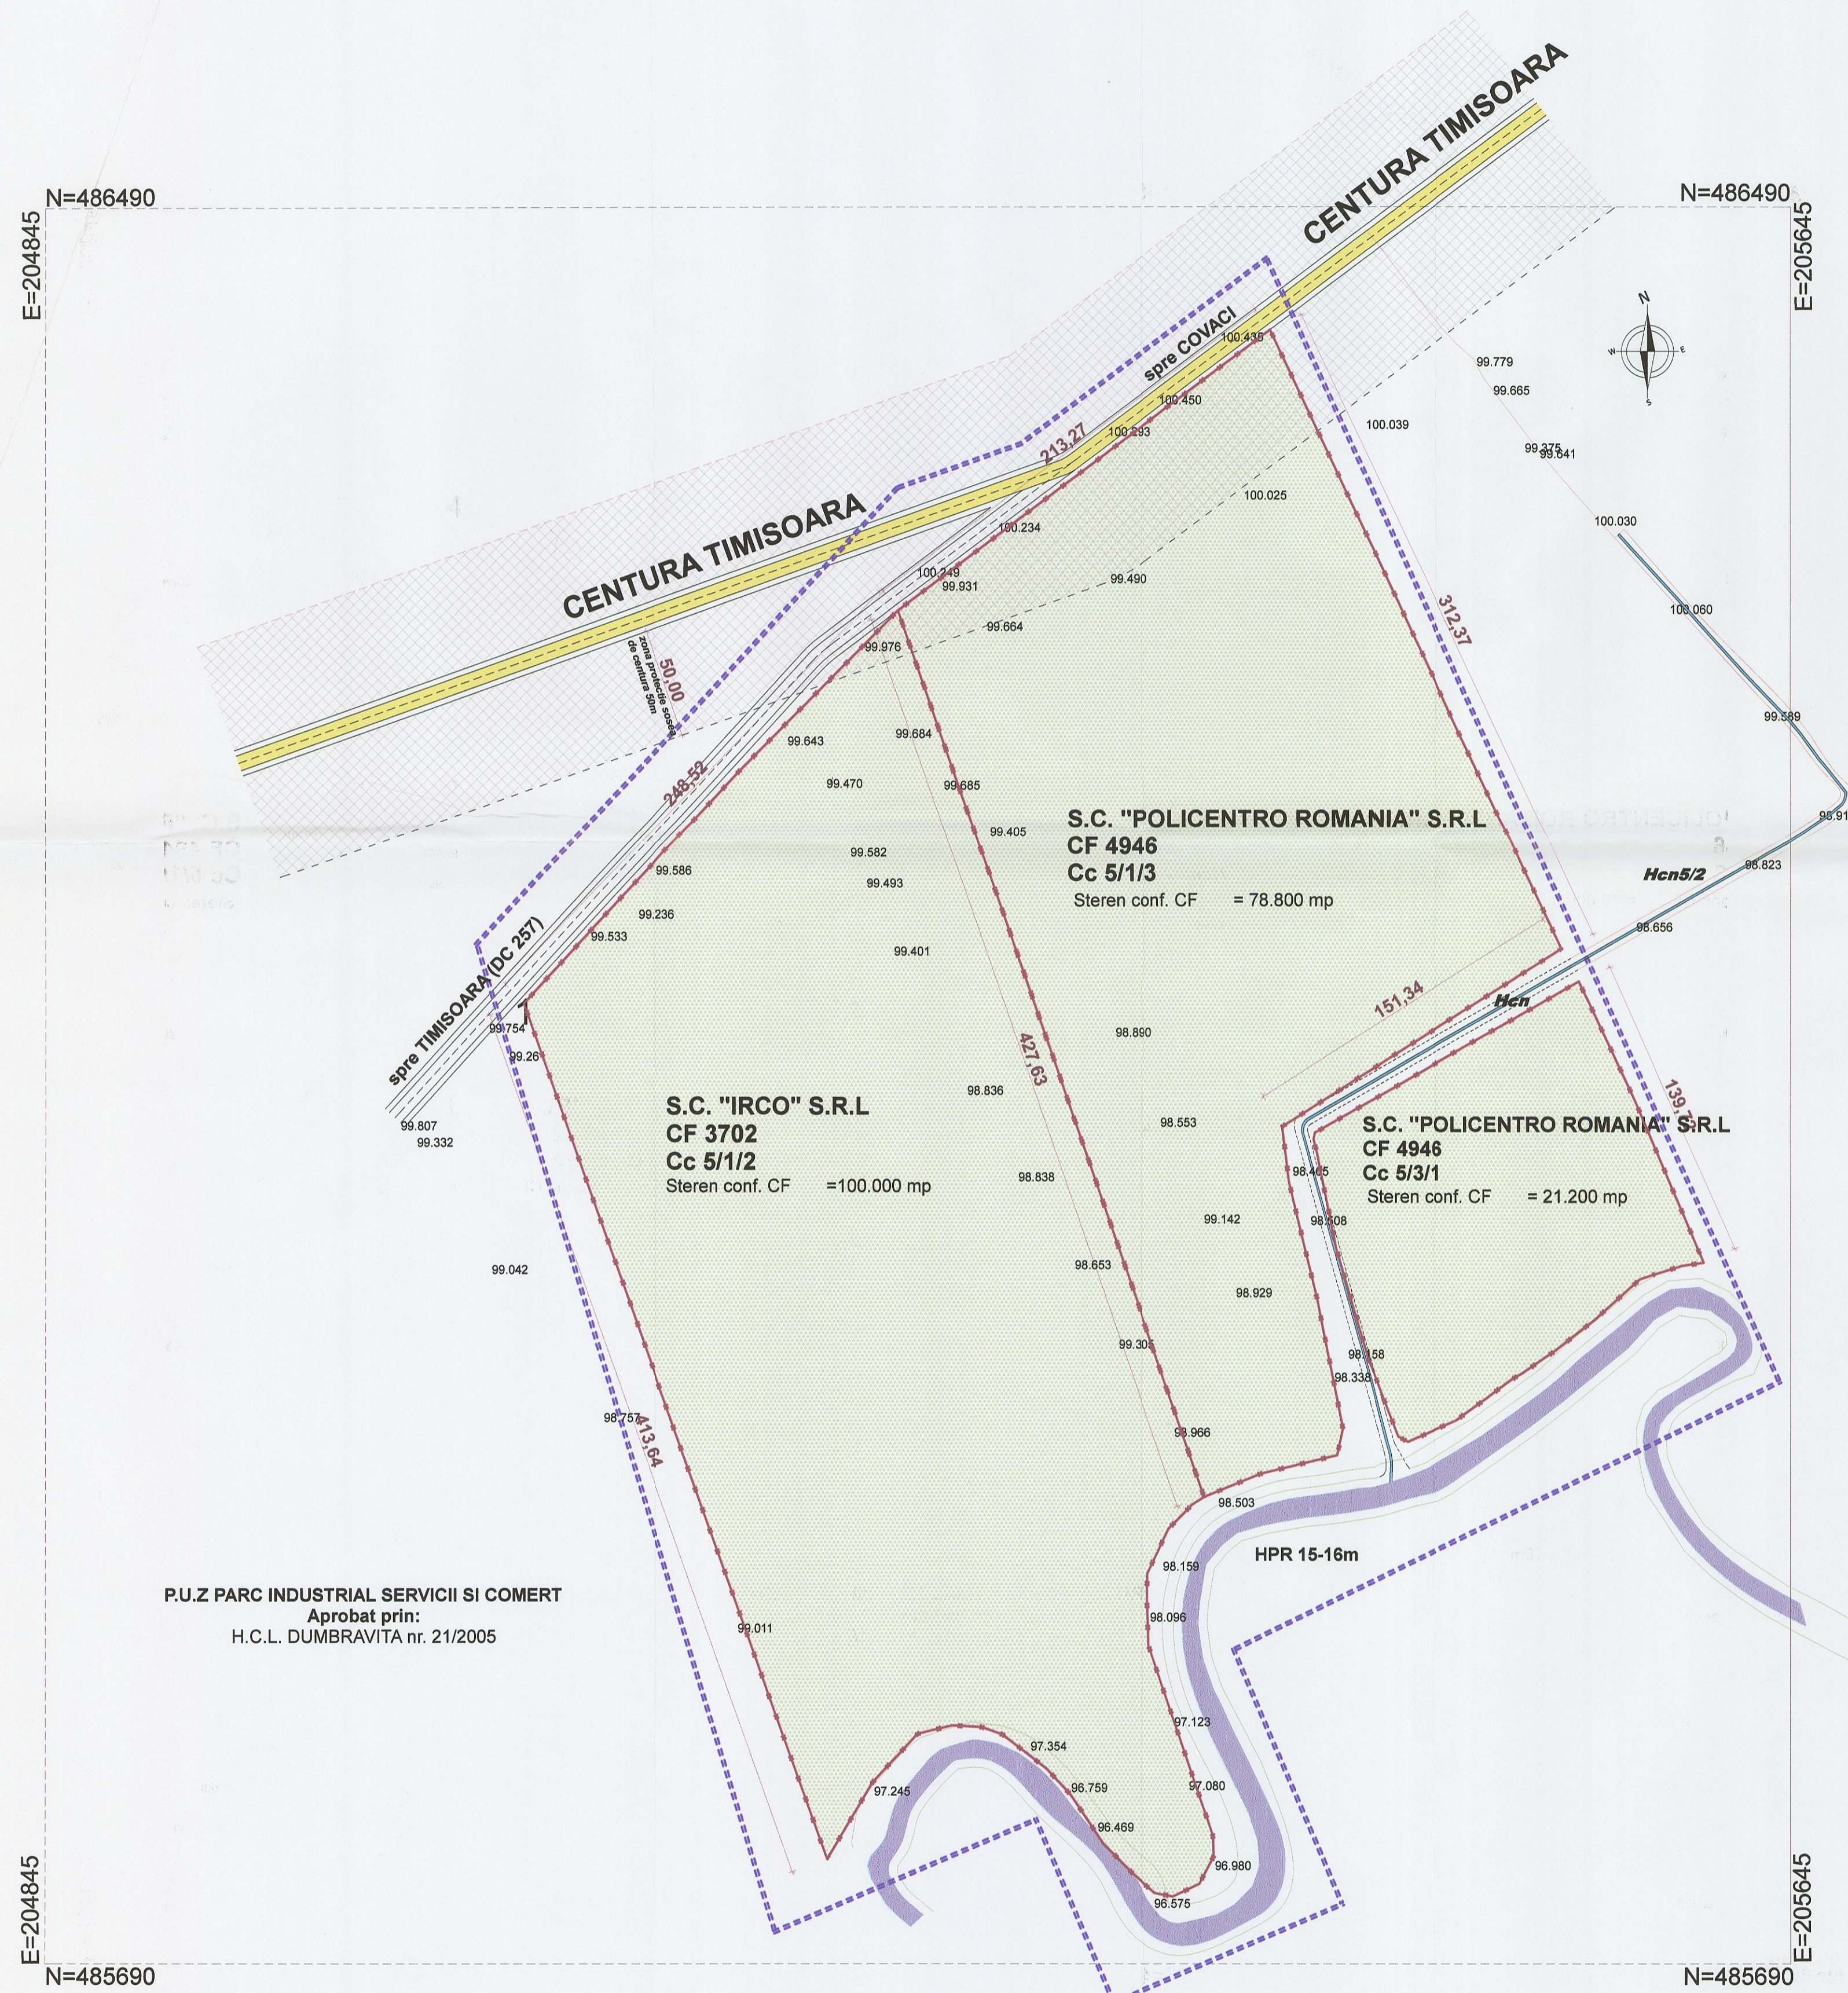

LEGENDA:

- limita zonei studiate
- limita de proprietate
- teren liber de constructii
- Centura
- zona interdictie de construire (zona protectie sosea de centura 50m)
- Hcn canal hidrotehnic - existent

POT existent = 0 %
CUT existent = 0

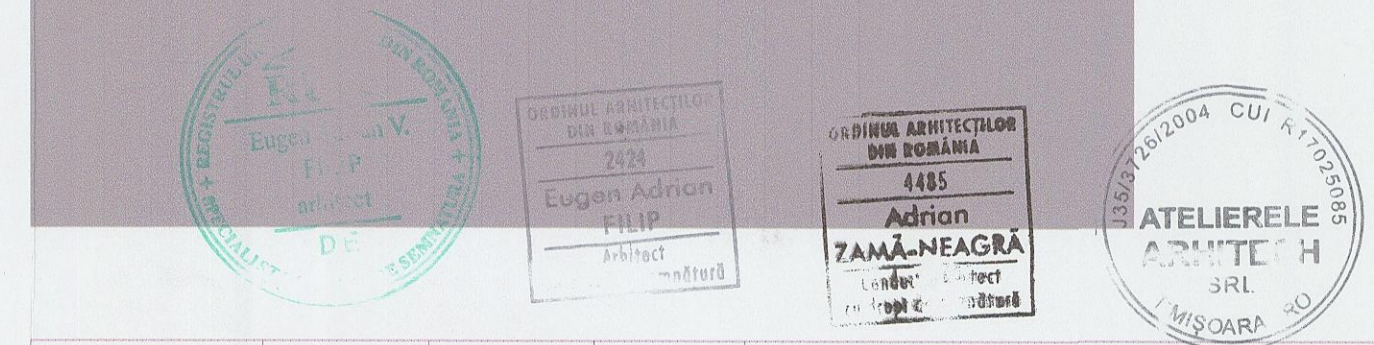

Verificator / expert	Nume	Semnatura	Cerinta	Referat / expertiza Nr. / data

Atelierele Arhitech <small>proiectare complexa in constructii civile si industriale</small>	<small>S.C. Atelierele Arhitech S.R.L.</small> <small>Timisoara, Piata Sfantului Spiridon nr. 10-12</small> <small>Reg. Com. J48/0726/2004, C.U.I./R17025098</small> <small>Te. 0239/4040033</small> <small>E-mail: arhitec2005@yahoo.com</small>	Beneficiar: S.C. POLICENTRO ROMANIA S.R.L. Amplasament: Timis, Comuna Dumbravita, Nr. top Cc5/1/2; Cc5/1/3; Cc5/3/1	Proiect nr.: 08/POL/1/08
Sef proiect: arh. Filip Eugen	Semnatura: <i>[Signature]</i>	Scara: 1:2000	Faza: PUZ
Proiectat: arh. Filip / Zama-Neagra	Semnatura: <i>[Signature]</i>	Titlu proiect: Modificare PUZ aprobat prin HCL Dumbravita nr. 56/2006 - Plan Urbanistic Zonal	Titlu plansa: SITUATIA EXISTENTA
Desenat: carh. Zama-Neagra	Semnatura: <i>[Signature]</i>	Data: Martie 2008	Plansa nr.: 01-A-08