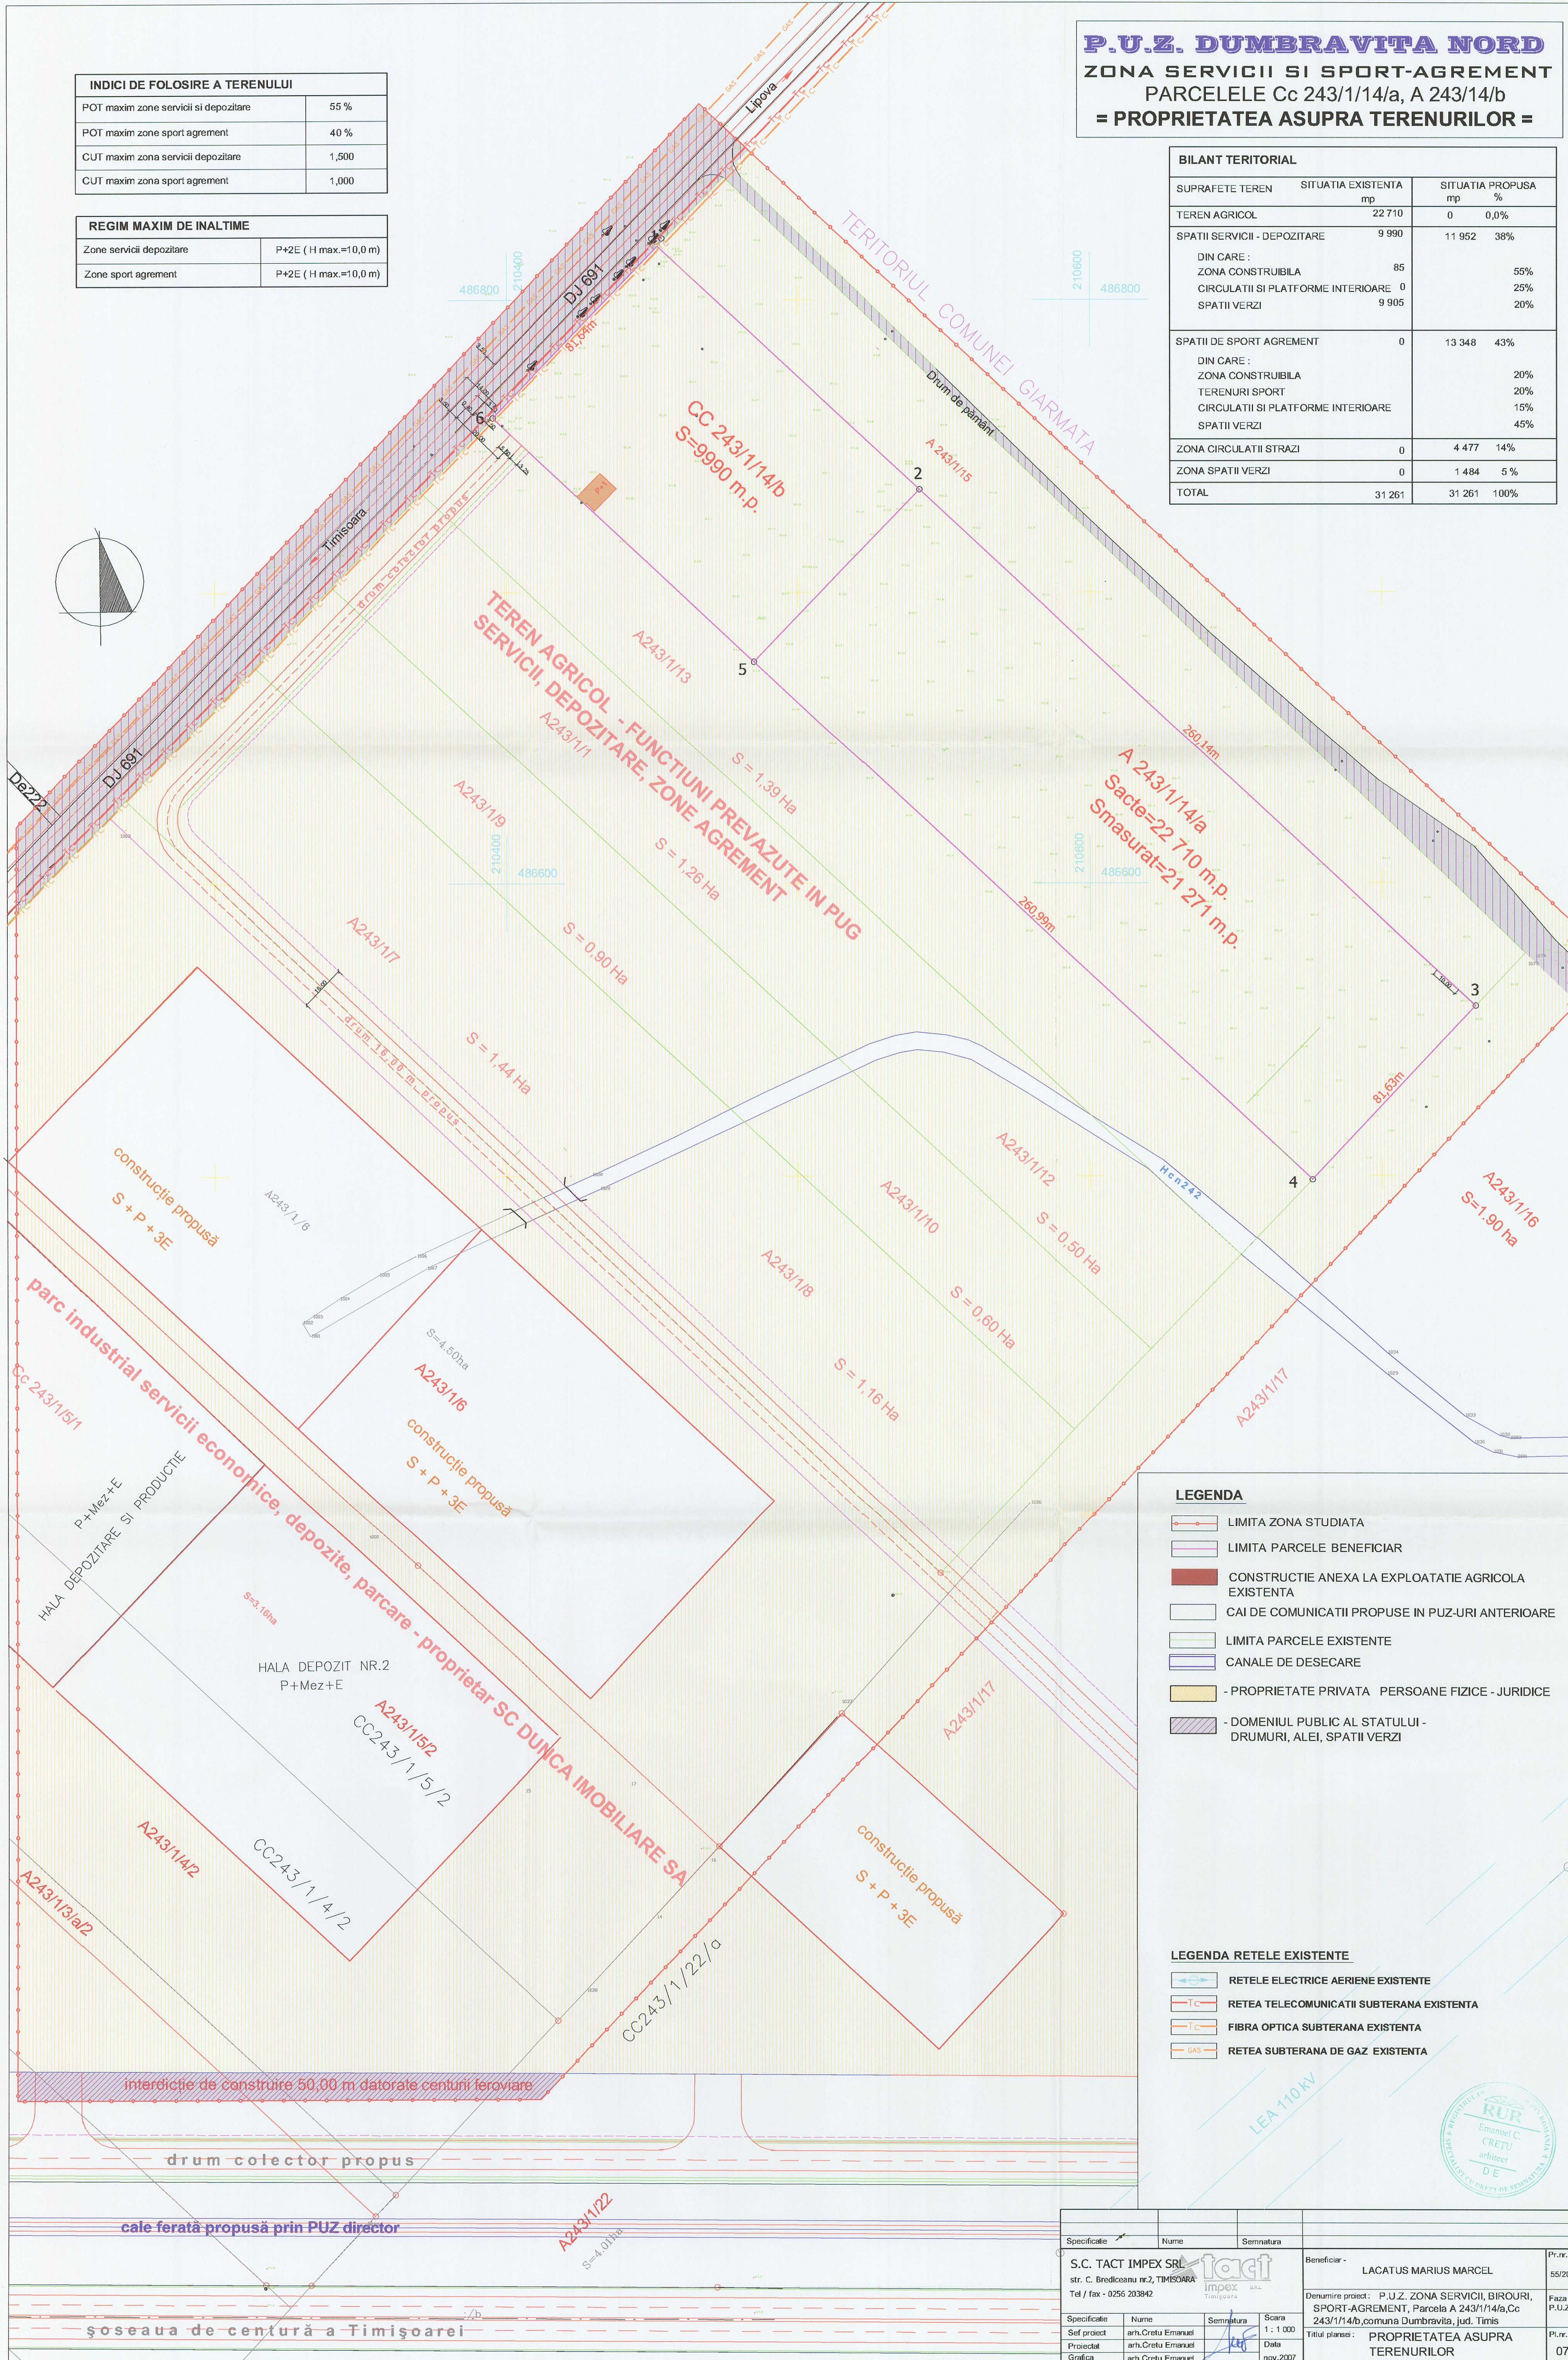


REGIM MAXIM DE INALTIME	
Zone servicii depozitare	P+2E (H max.=10,0 m)
Zone sport agrement	P+2E (H max.=10,0 m)

BILANT TERITORIAL		
SUPRAFETE TEREN	SITUATIA EXISTENTA mp	SITUATIA PROPUISA mp %
TEREN AGRICOL	22 710	0 0,0%
SPATII SERVICII - DEPOZITARE	9 990	11 952 38%
DIN CARE :		
ZONA CONSTRUIBILA	85	55%
CIRCULATI SI PLATFORME INTERIOARE	0	25%
SPATII VERZI	9 905	20%
SPATII DE SPORT AGREMENT	0	13 348 43%
DIN CARE :		
ZONA CONSTRUIBILA		20%
TERENURI SPORT		20%
CIRCULATI SI PLATFORME INTERIOARE		15%
SPATII VERZI		45%
ZONA CIRCULATII STRAZI	0	4 477 14%
ZONA SPATII VERZI	0	1 484 5 %
TOTAL	31 261	31 261 100%

BILANT TERITORIAL		
SUPRAFETE TEREN	SITUATIA EXISTENTA mp	SITUATIA PROPUASA mp %
TEREN AGRICOL	22 710	0 0,0%
SPATII SERVICII - DEPOZITARE	9 990	11 952 38%
DIN CARE :		
ZONA CONSTRUIBILA	85	55%
CIRCULATI SI PLATFORME INTERIOARE	0	25%
SPATII VERZI	9 905	20%
SPATII DE SPORT AGREMENT	0	13 348 43%
DIN CARE :		
ZONA CONSTRUIBILA		20%
TERENURI SPORT		20%
CIRCULATI SI PLATFORME INTERIOARE		15%
SPATII VERZI		45%
ZONA CIRCULATII STRAZI	0	4 477 14%
ZONA SPATII VERZI	0	1 484 5 %
TOTAL	31 261	31 261 100%

[illegible]