



PLAN DE SITUATIE PROPOS

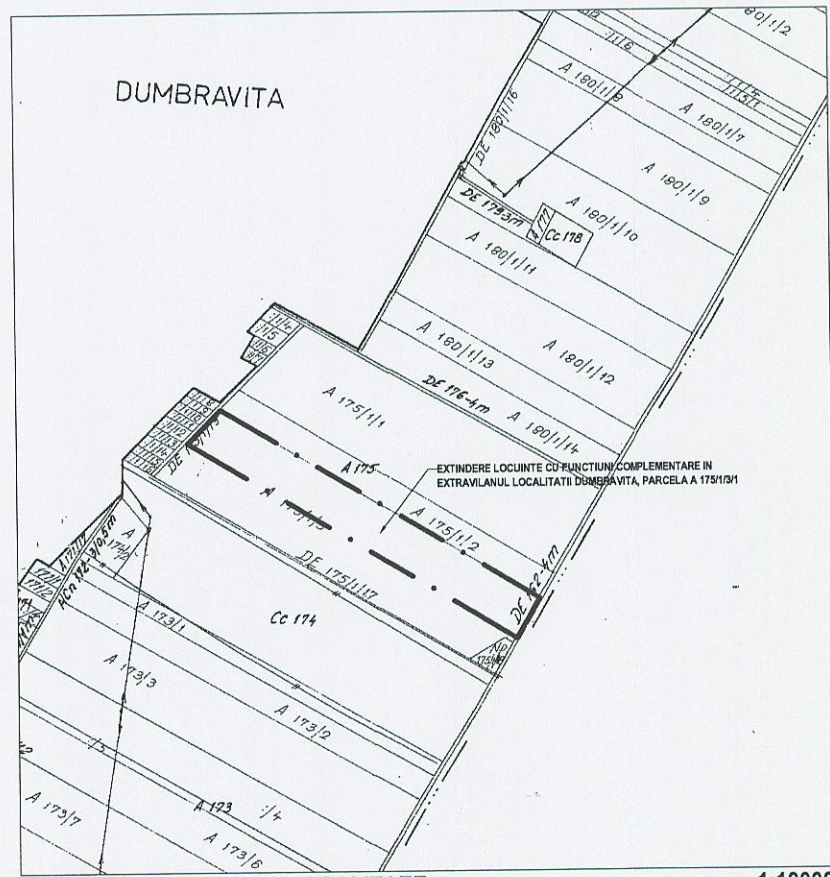

EON GAZ Dist.
Nu diferenta nivel de
gr. vedute
h. 10.10

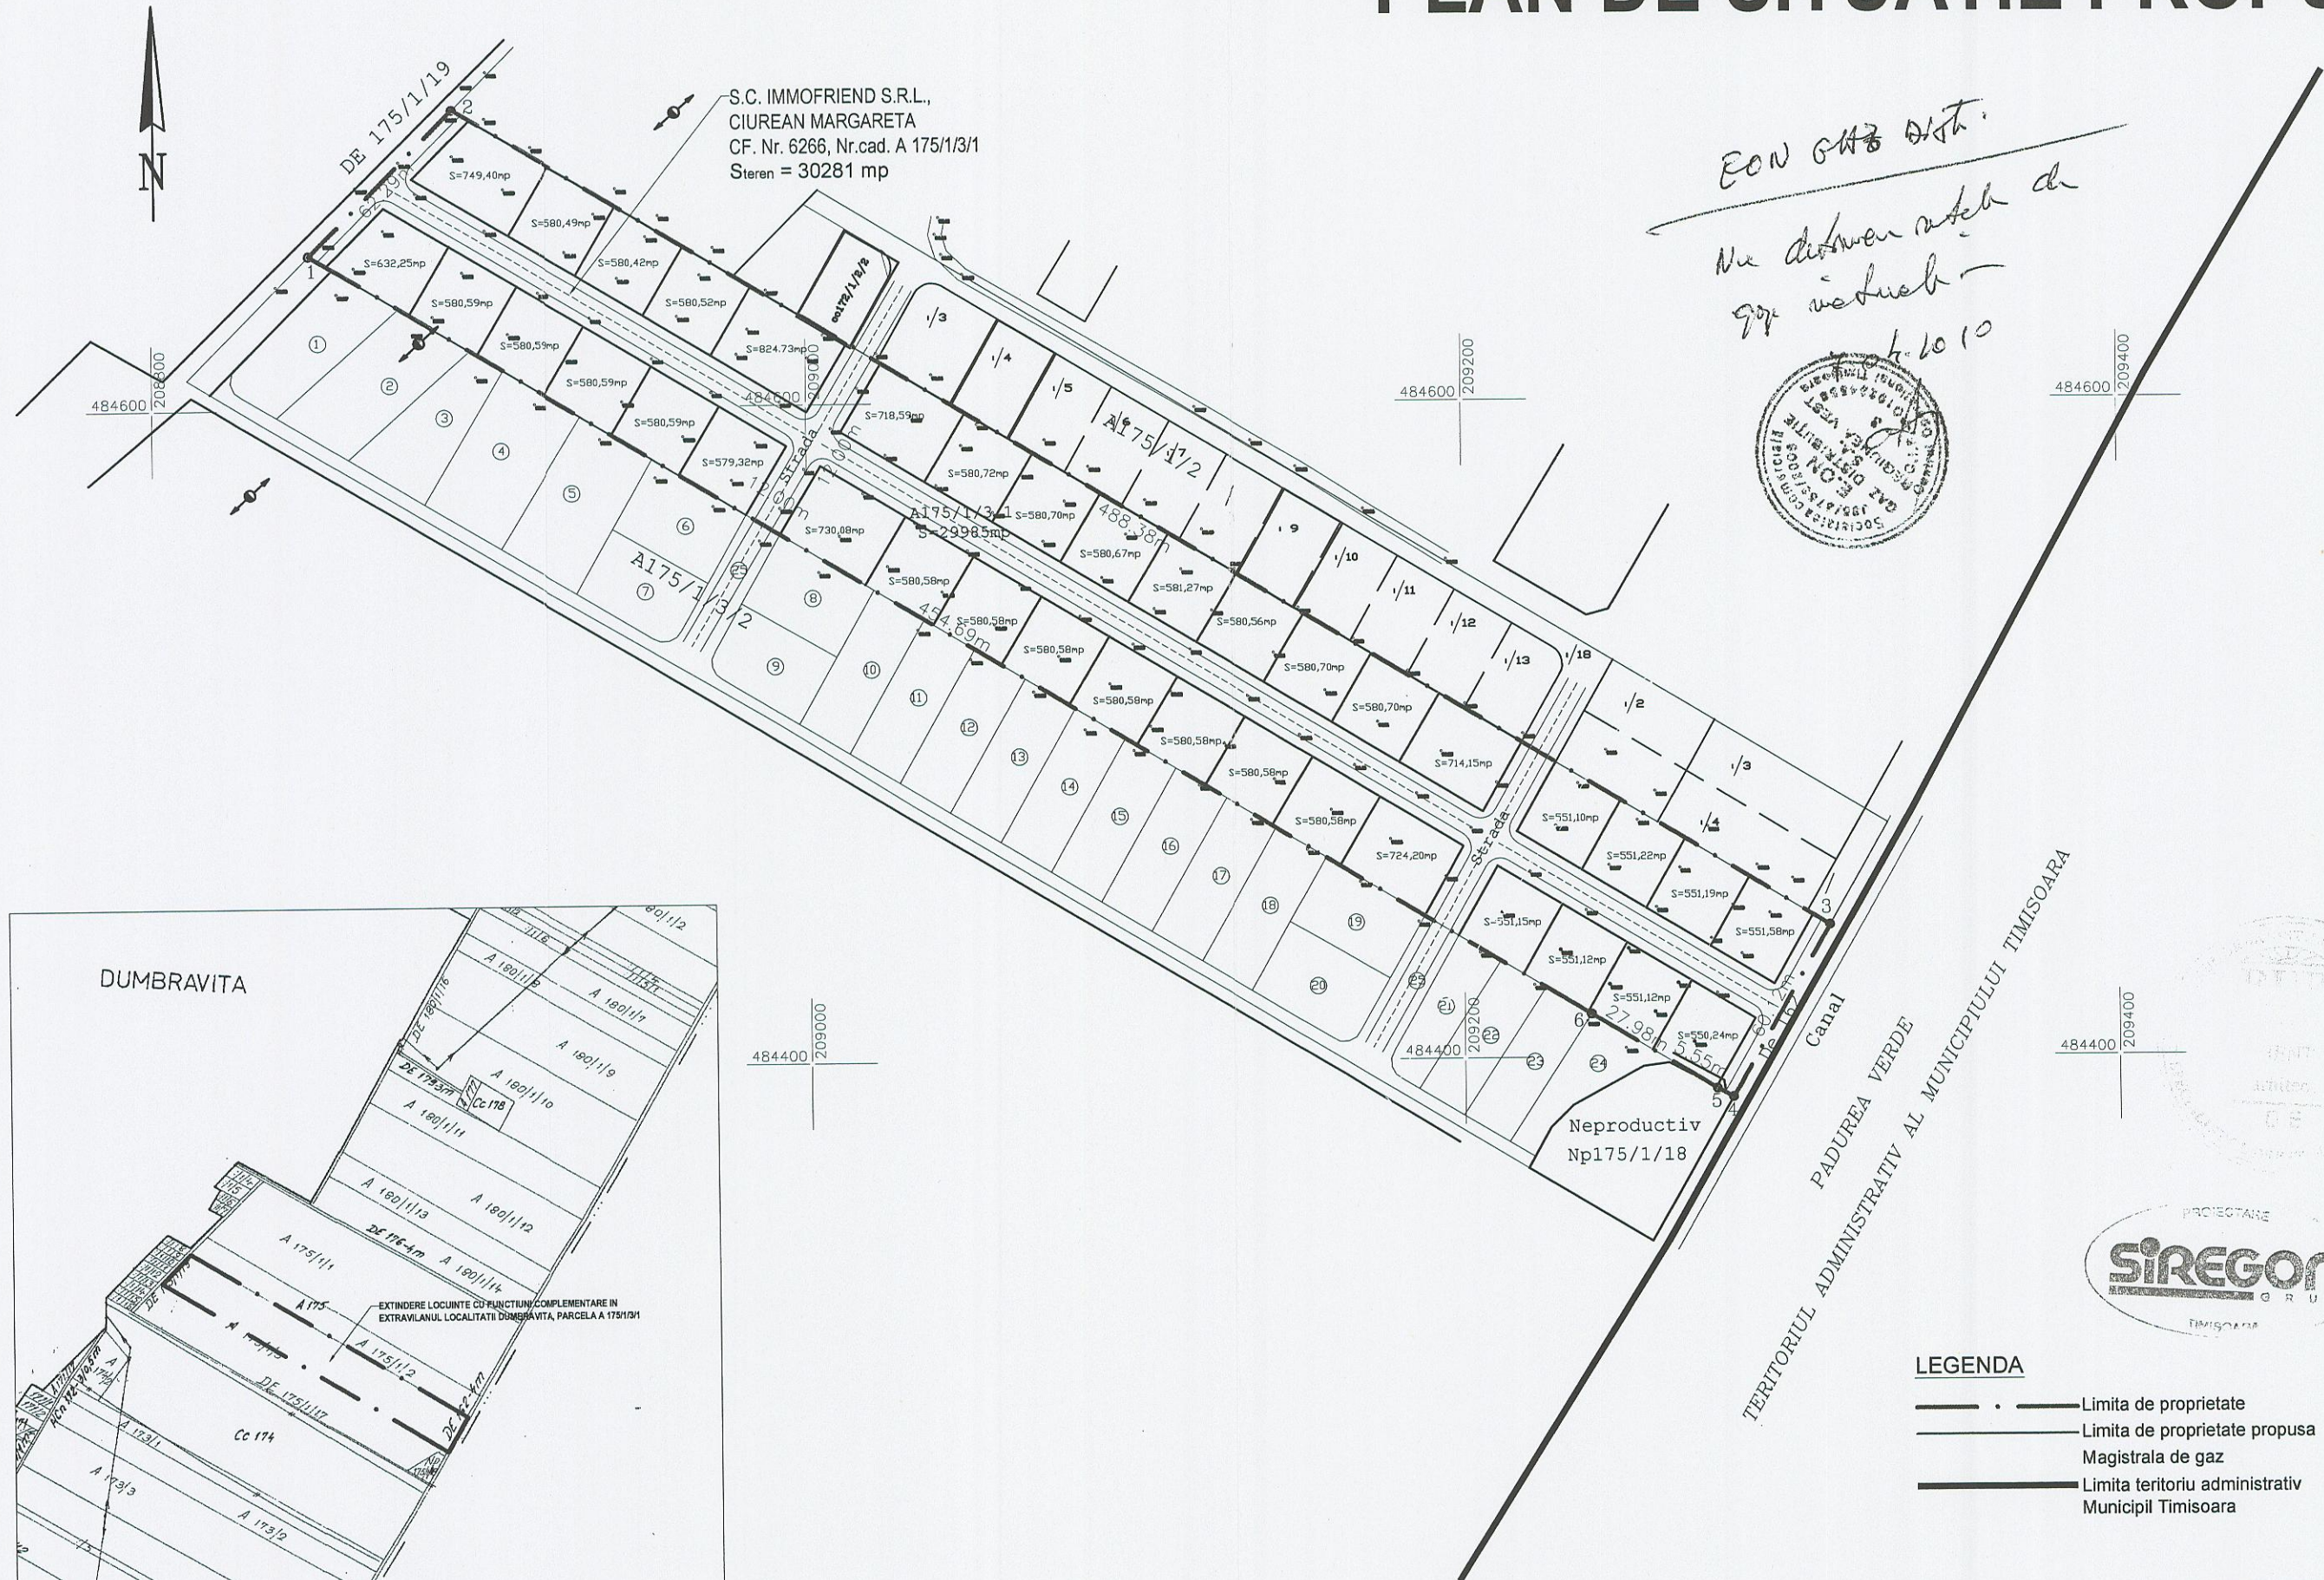

LEGENDA

- • — Limita de proprietate
- — — Limita de proprietate propusa
- — — Magistrala de gaz
- — — Limita teritoriu administrativ Municipii Timisoara

SC. SIREGON GRUP SRL B-dul B. P. Hasdeu Nr. 21, Timisoara Tel-fax: +4 0256 463070, Tel: +4 0722 776955 e-mail: proiectare@siregon.ro, web: www.siregon.ro		Denumire proiect: EXTINDERE LOCUINTE CU FUNCTIUNI COMPLEMENTARE IN EXTRAVILANUL LOCALITATII DUMBRAVITA, PARCELA A 175/1/3/1 Amplasament: Jud. Timis, Localitatea Dumbravita; CF. Nr. 6266, Nr.cad. A 175/1/3/1 Beneficiar: S.C. IMMOFRIEND S.R.L., CIUREAN MARGARETA Denumire plansa: PLAN DE SITUATIE PROPOS		Proiect Nr.: 1001/2010
Sef Proiect:	arh. HENT Sorin	SCARA:	1:2000	Faza: AVIZE
Proiectat:	arh. HENT Sorin	DATA:	Marie 2010	Nr. Plansa: 002a
Desenat:	arh. HENT Sorin			