


PLAN DE SITUATIE
scara 1:1000

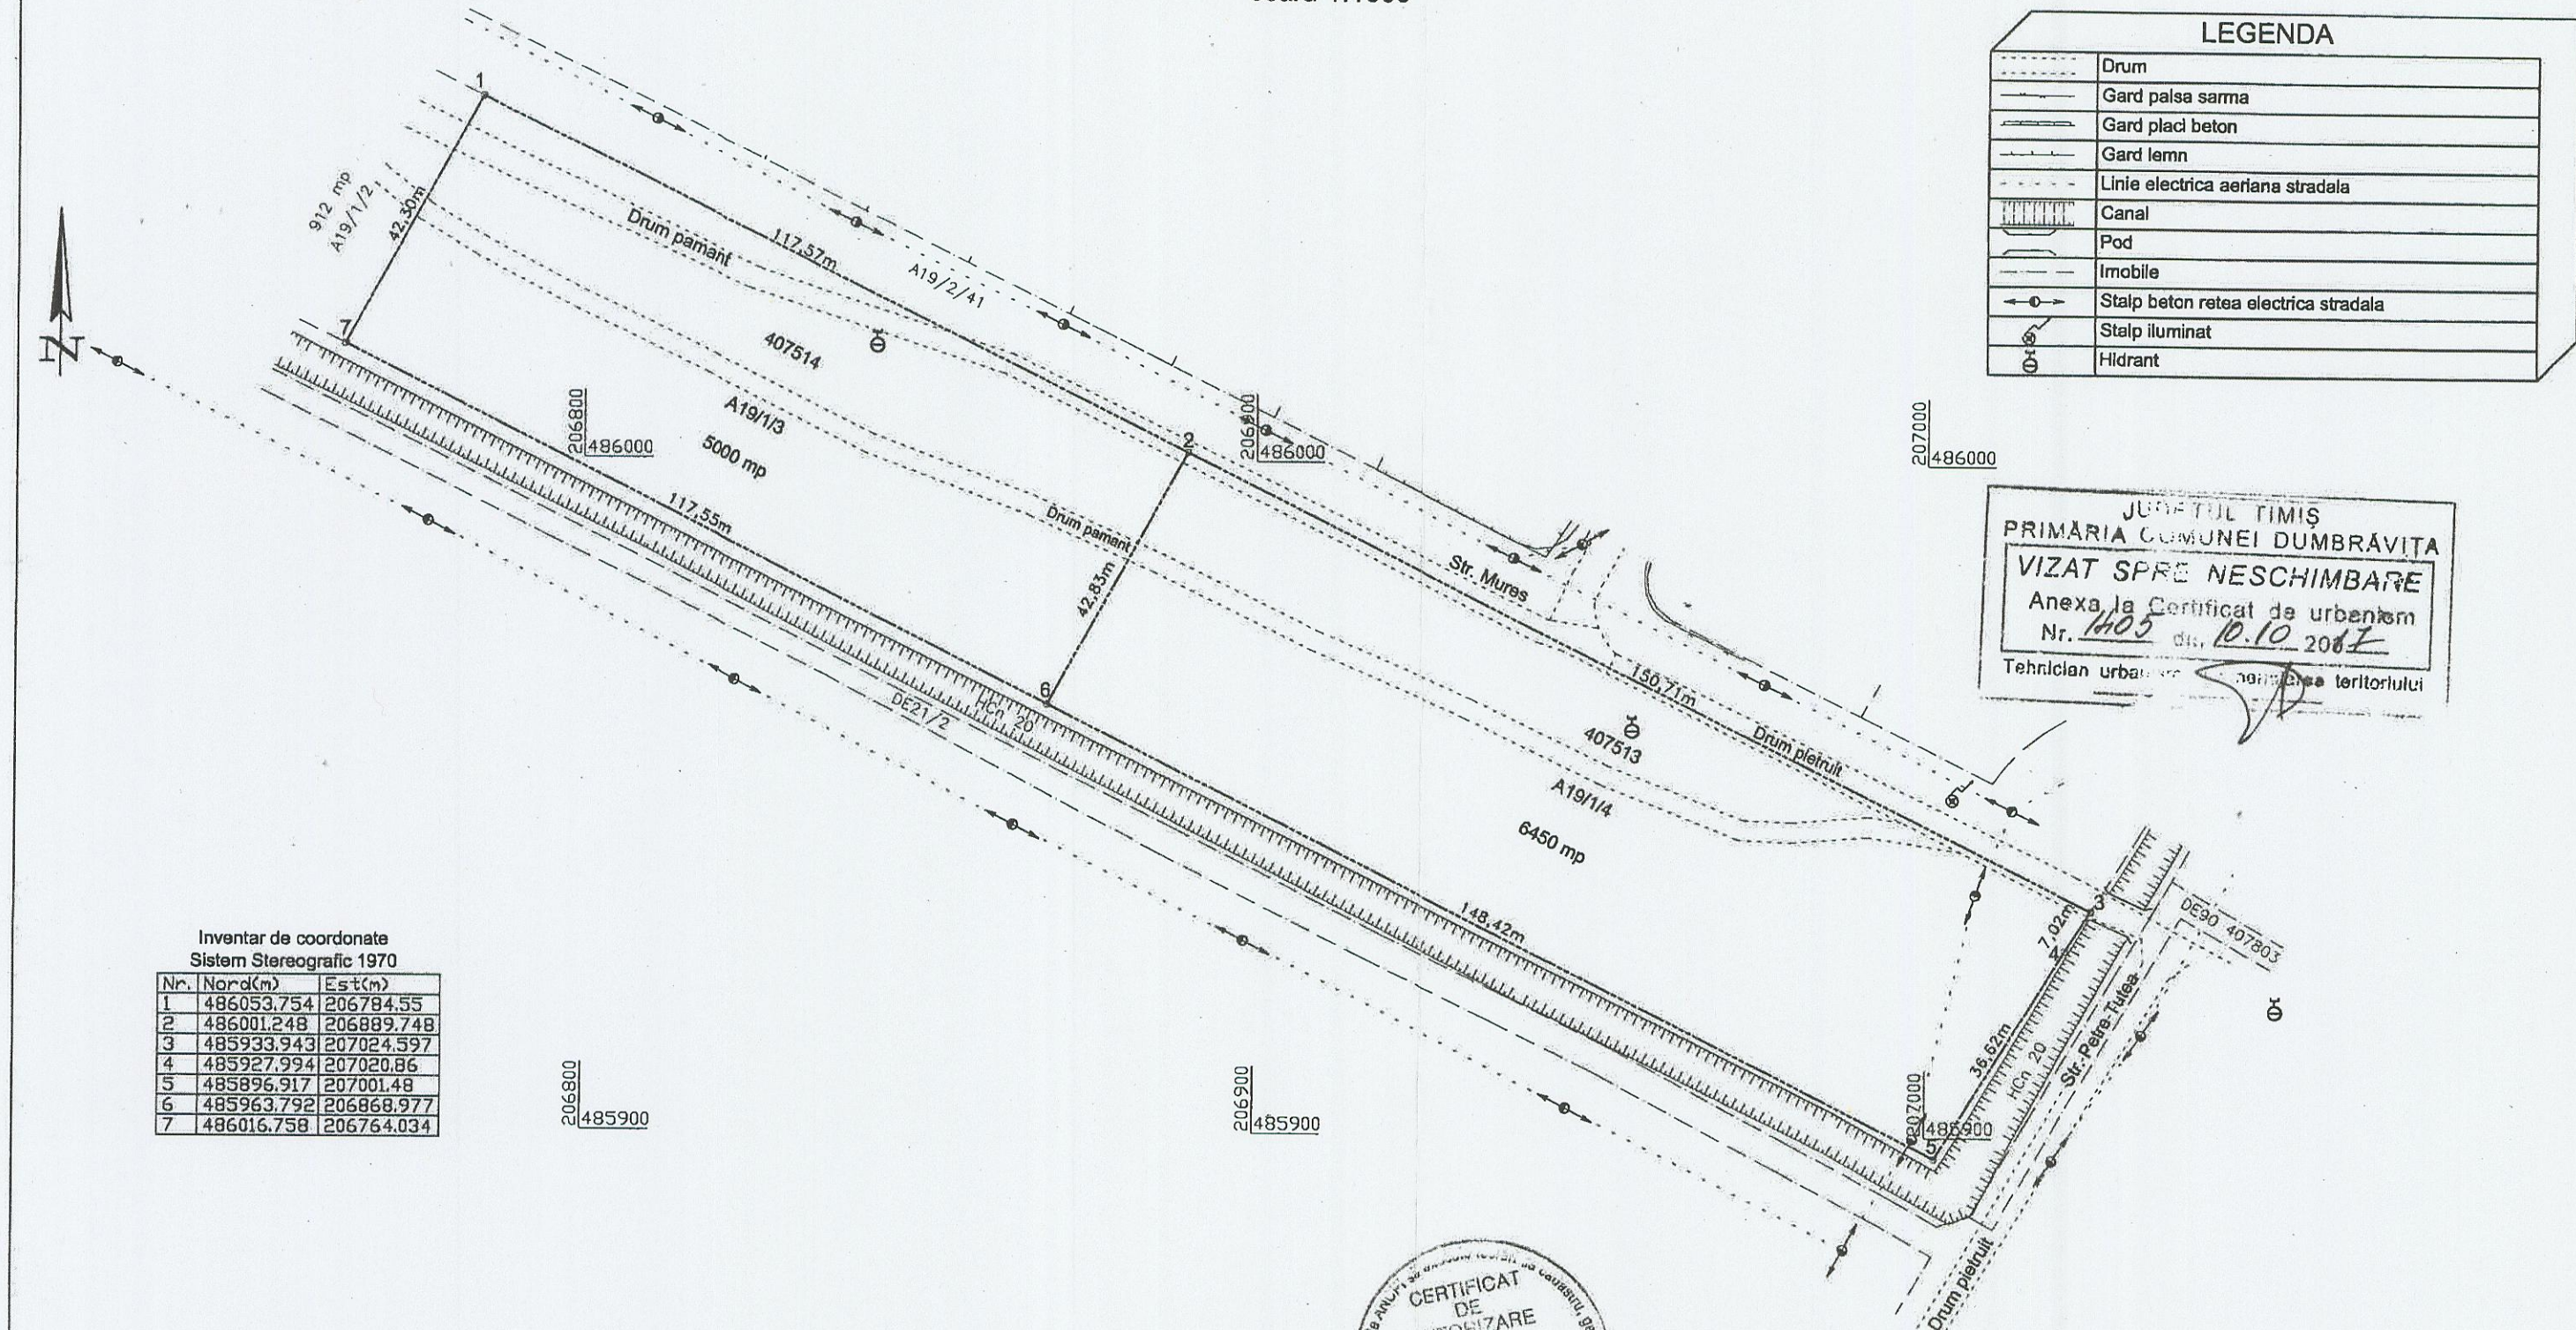

SITUATIA JURIDICA CONFORM CARTII FUNCiare Nr. 407514 Timisoara

Nr. CF	Nr.cad.	Descrierea imobilului	Suprafata	Proprietari	Sarcini
407514	A19/1/3	Teren "Arabil" in extravilanul localitatii Dumbavita	5000 mp	186861/21.12.2007 Intabulare, drept de proprietate, cumparare, dobandit prin Conventie, cota actuala 1/1 SC "NERVIA CENTER" SRL	NU SUNT

SITUATIA JURIDICA CONFORM CARTII FUNCiare Nr. 407513, Timisoara

Nr. CF	Nr.cad.	Descrierea imobilului	Suprafata	Proprietari	Sarcini
407513	A19/1/4	Teren "Arabil" in extravilanul localitatii Dumbavita	6450 mp	186855/21.12.2007 Intabulare, drept de proprietate, cumparare, dobandit prin Conventie, cota actuala 1/1 SC "NERVIA CENTER" SRL	NU SUNT



S.C. DAFIR CADCONSULT S.R.L.		Documentatie topografica	Proiect nr. 148/17
Str. C-tin cel Mare, nr. 6, Timisoara jud. Timis tel. 0256/493463, 0723 169775		Beneficiari: TELE DISTRIBUTION SRL Adresa: Dumbavita, extravilan, CF 407514, 407513	Plansa nr. 1
Sef.proiect	ing. TRANDAFIR SANDU	Scara: 1:1000 Plan de situatie	
Masurat	ing. TRANDAFIR SANDU		
Desenat	ing. PUSCASU ANDRIS		
Verificat	ing. TRANDAFIR SANDU		
		Data: Septembrie 2017	