


PLAN DE INCADRARE IN ZONA
SCARA 1:2000

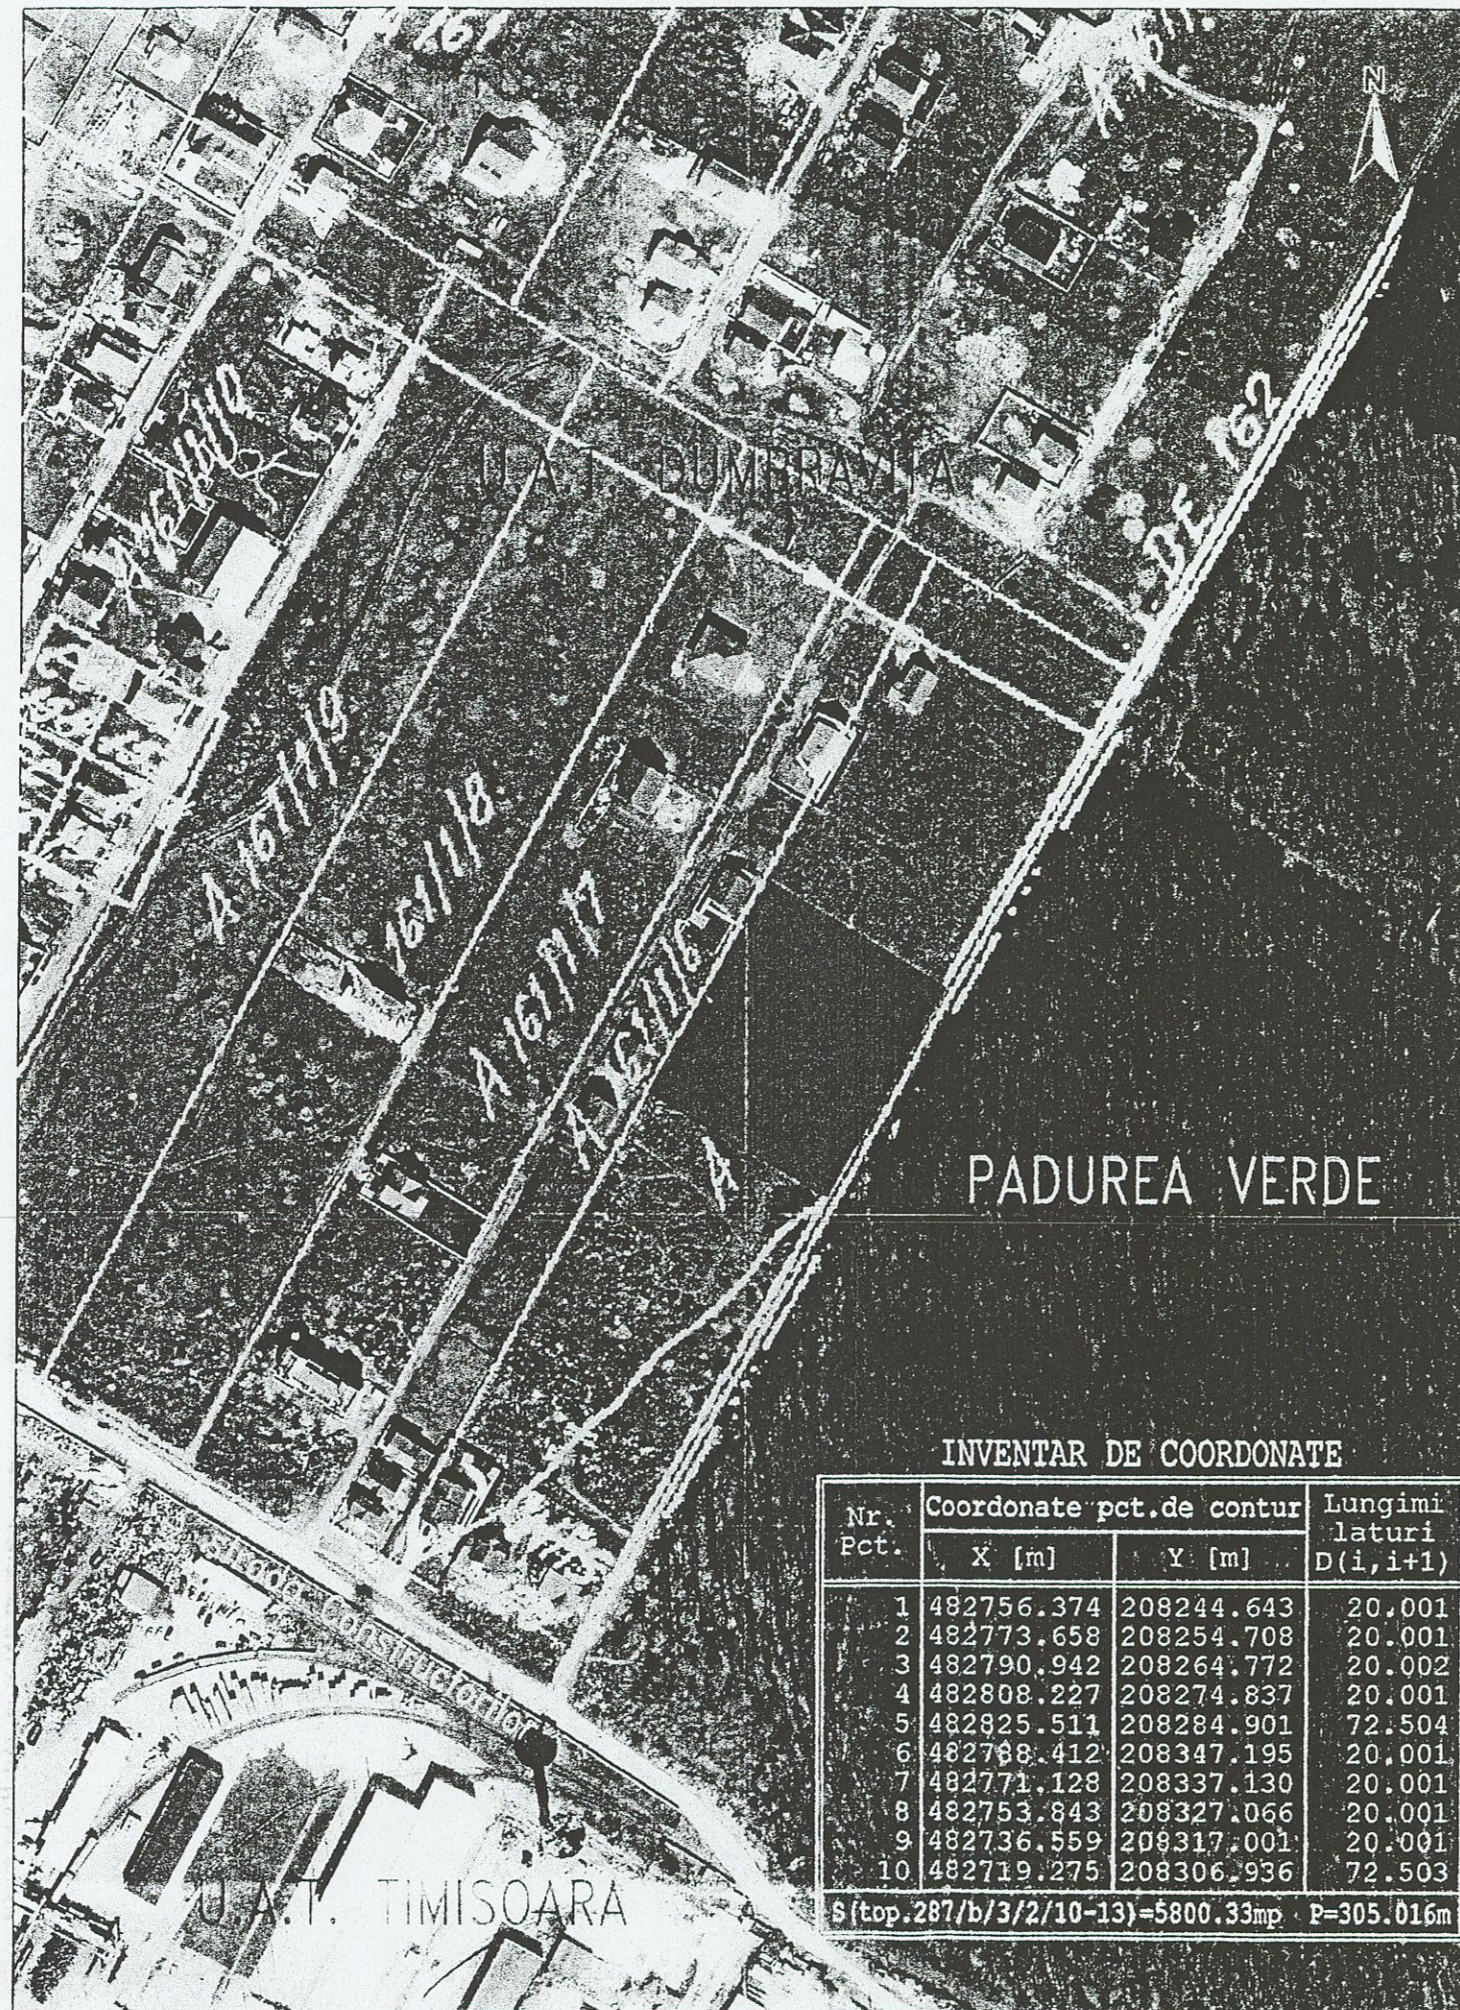


INVENTAR DE COORDONATE

Nr. Pct.	Coordonate pct.de contur		Lungimi laturi D(i,i+1)
	X [m]	Y [m]	
1	482756.374	208244.643	20.001
2	482773.658	208254.708	20.001
3	482790.942	208264.772	20.002
4	482808.227	208274.837	20.001
5	482825.511	208284.901	72.504
6	482788.412	208347.195	20.001
7	482771.128	208337.130	20.001
8	482753.843	208327.066	20.001
9	482736.559	208317.001	20.001
10	482719.275	208306.936	72.503

S (top.287/b/3/2/10-13)=5800.33mp P=305.016m

PLAN TOPOGRAFIC
SCARA 1:1000

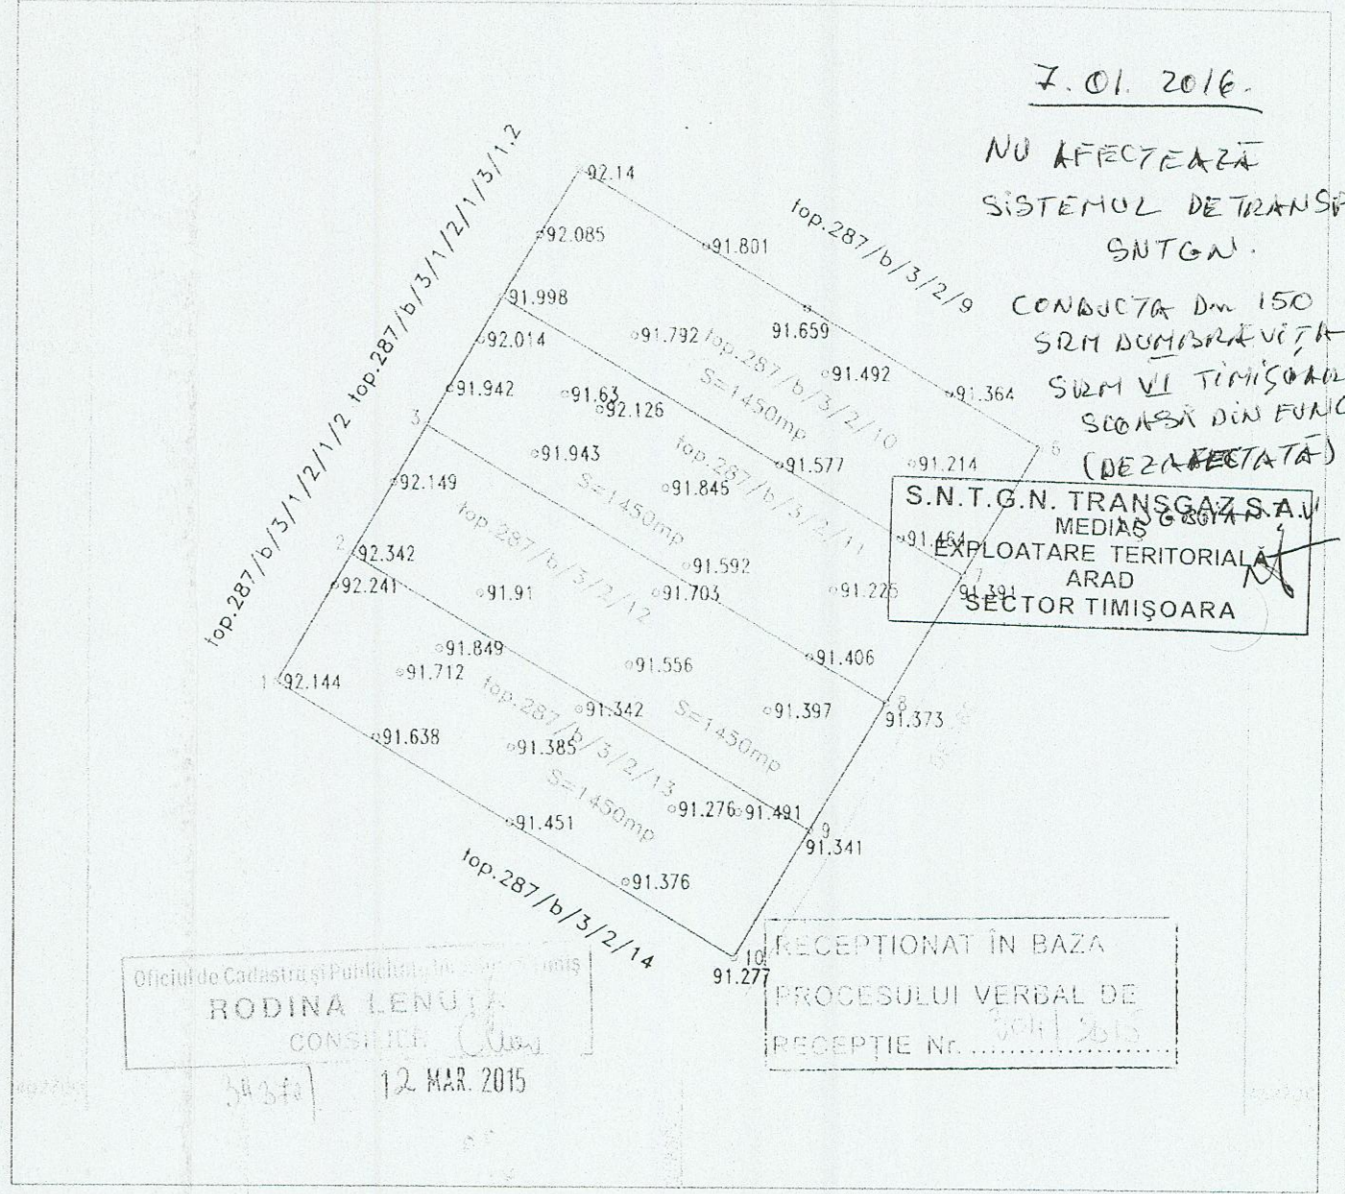

SITUATIA CONFORM CARTILOR FUNCIARE

NR. CADASTRAL	DESCRIEREA IMOBILULUI	SUPRAFATA (mp)	PROPRIETATEA	SARCINI
402560 identic cu top.287/b/3/2/10	Arabil in extravilan	1450	LAZAR CRISTINA-FULGA, casatorita cu 2. BAMPAMETIS ANTONIOS - incheiere nr. 121067/24.07.2014	Creat de ipoteca legata in valoare de 30000 euro in favoarea 1. PIROSCIU DOREL casatorit cu 2. PIROSCIU SNEJENA - incheiere nr. 6488/16.01.2015
402561 identic cu top.287/b/3/2/11	Arabil in extravilan	1450	PIROSCIU DOREL si soția PIROSCIU SNEJENA - bur comun - incheiere nr. 28241/21.02.2014	NU SUNT
402562 identic cu top.287/b/3/2/12	Arabil in extravilan	1450	LAZAR CRISTINA-FULGA, casatorita - incheiere nr. 121068/24.07.2014	NU SUNT
402563 identic cu top.287/b/3/2/13	Arabil in extravilan	1450	LAZAR CRISTINA-FULGA, casatorita - incheiere nr. 121079/24.07.2014	NU SUNT

Sistem de coordonate - STEREOGRAFIC 1970; Sistem de referinta nivelitic - MAREA NEAGRA 1975

S.C. GAUSS S.R.L. CERTIFICAT AUTORIZARE Clasa I, Seria RO-B-I, Nr. 0474 TIMISOARA-300724, Calea Martirilor, nr.1-3-5, corp D, telefon 0256-294711, fax 0256-293125 e-mail: office@gauss.ro, web: www.gauss.ro

Denumire proiect: Receptie suport topografic necesar elaborării PUZ pe terenurile cu nr.top.287/b/3/2/10(CF.402560-Dumbravita),top.287/b/3/2/11(CF.402561-Dumbravita), top.287/b/3/2/12(CF.402562-Dumbravita), top.287/b/3/2/13(CF.402563-Dumbravita), situate in extravilanul comunei Dumbravita

Beneficiar: LAZAR CRISTINA, BAMPAMETIS ANTONIOS, PIROSCIU DOREL si SNEJENA

SEF PROIECT	Doru HOMORODEAN	Scara	1:1000
INTOCMIT	Stefan HANU	Scara	1:2000
DESENAT	Stefan HANU		PLAN TOPOGRAFIC PLAN DE INCADRARE IN ZONA INVENTAR DE COORDONATE, SITUATIA JURIDICA
VERIFICAT	Mircea STOIAN	Data	16.02.2015

Plansa nr. 1