


PLAN DE SITUATIE
Sc 1:2000

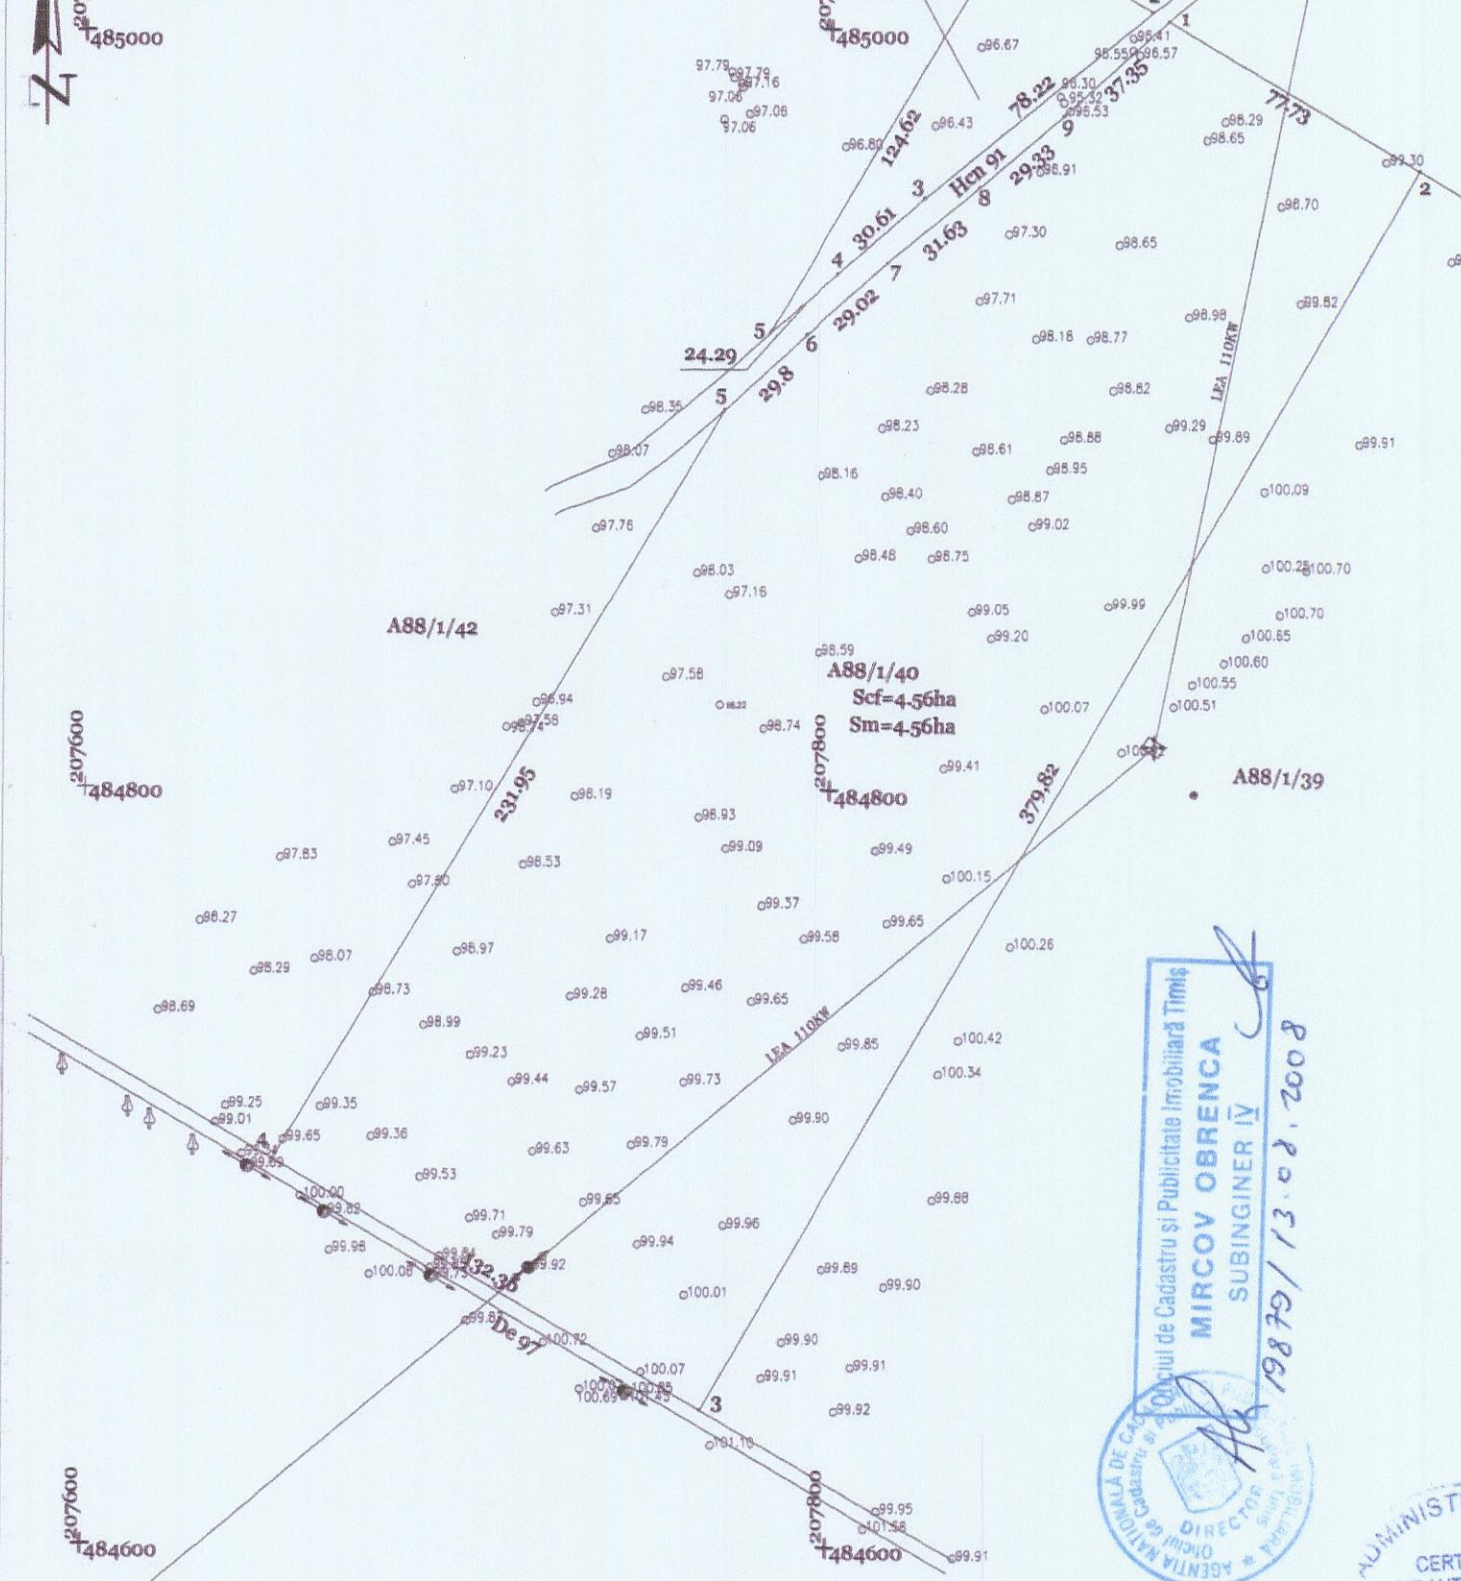


INVENTAR DE COORDONATE
Parcela A88/1/41
Sistem de proiectie :Stereografic 1970

Pct.	X(m)	Y(m)
1	485027.153	207847.524
2	485004.972	207885.960
3	484956.048	207824.923
4	484936.269	207801.560
5	484920.478	207783.104


INVENTAR DE COORDONATE
Parcela A88/1/40
Sistem de proiectie :Stereografic 1970

Pct.	X(m)	Y(m)
1	485002.657	207890.005
2	484964.041	207957.460
3	484636.052	207765.919
4	484701.699	207650.987
5	484900.250	207770.889
6	484920.212	207793.013
7	484939.244	207814.922
8	484958.991	207839.631
	484977.735	207862.188

PLAN DE CADASTRU
Sc 1:5000

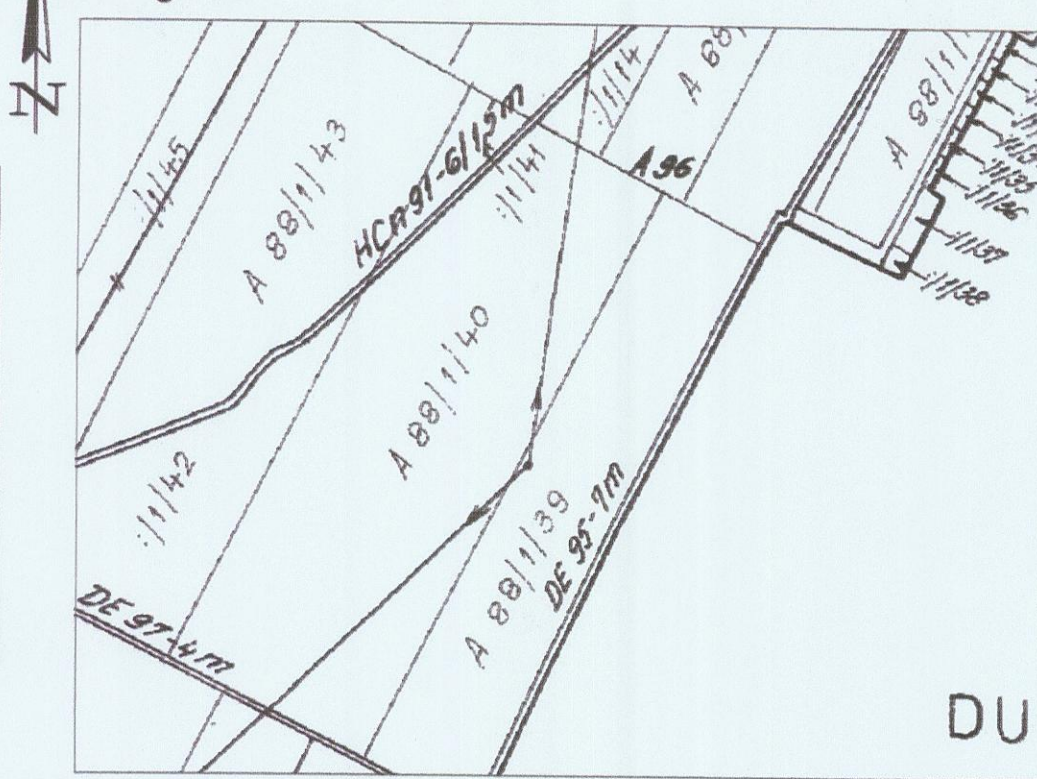

PLAN DE INCADRARE IN ZONA
Sc 1:20000

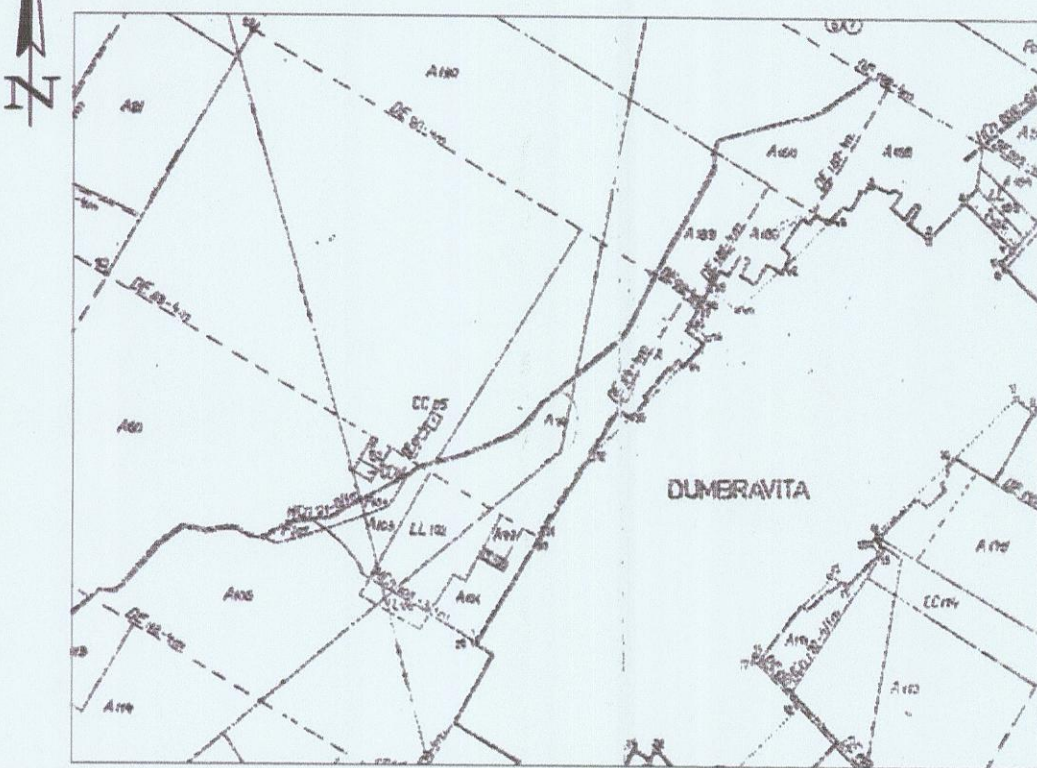

A. SITUATIA CONFORM CF

Nr. CF	Nr. topo.	Descriere imobil	Suprafata act		Suprafata masurata		Proprietari
			Ha	mp.	Ha	mp.	
6777	A 88/1/41	Arabil extravilan	-	2700	-	2700	TIBAI ILEANA-reconstituire L18/91,nr.59153/2007

A. SITUATIA CONFORM CF

Nr. CF	Nr. topo.	Descriere imobil	Suprafata act		Suprafata masurata		Proprietari
			Ha	mp.	Ha	mp.	
6775	A 88/1/40	Arabil extravilan	4	5600	4	5600	TIBAI ILEANA-reconstituire L18/91,nr.59153/2007

Sistem de proiectie STEREOGRAFIC 1970
NOTA:Responsabilitatea identificarii corecte a planurilor parcelare si a determinarilor topografice revine persoanei autorizate.

sc MULTILINES srl
Certificat de autorizare seria B nr. 516
Str. HOLDELOR,nr.14, Timisoara
tel : 0731 930560 , 0731 930561
0265/222221
Sef proiect ing.Dobrei Elena
Intocmit ing.Dobrei Elena
Desenat tehn.Sarbu Oana
Verificat

Denumire proiect: Documentatie tehnica pt. obtinere aviz PUZ a imobilelor cu nr. top. A88/1/40 si A88/1/41 inscrise in CF 6775 si CF6777,loc.Dumbravita.
Beneficiar: TIBAI ILEANA
Scara: 1: 1000
1: 5000
1: 20000
Data:iunie.2008
Plansa: PLAN DE SITUATIE
PLAN DE CADASTRU
PLAN DE INCADRARE IN ZONA
Plansa nr. 1

Oficiul de Cadastru si Publicitate Imobiliara Timis
MIRCOV OBRENA
SUBINGINER IV
19879/13.08.2008

CERTIFICAT DE AUTORIZARE
Seria B Nr. 516
Clasa III
SC MULTILINES SRL
Geodez cu drept de semnatura
Elena DOBREI
Gradul II
758