


Plan de amplasament si detaliu


Scara 1: 5.000

Cartea Funciara nr. : 408544

UAT: Dumbravita

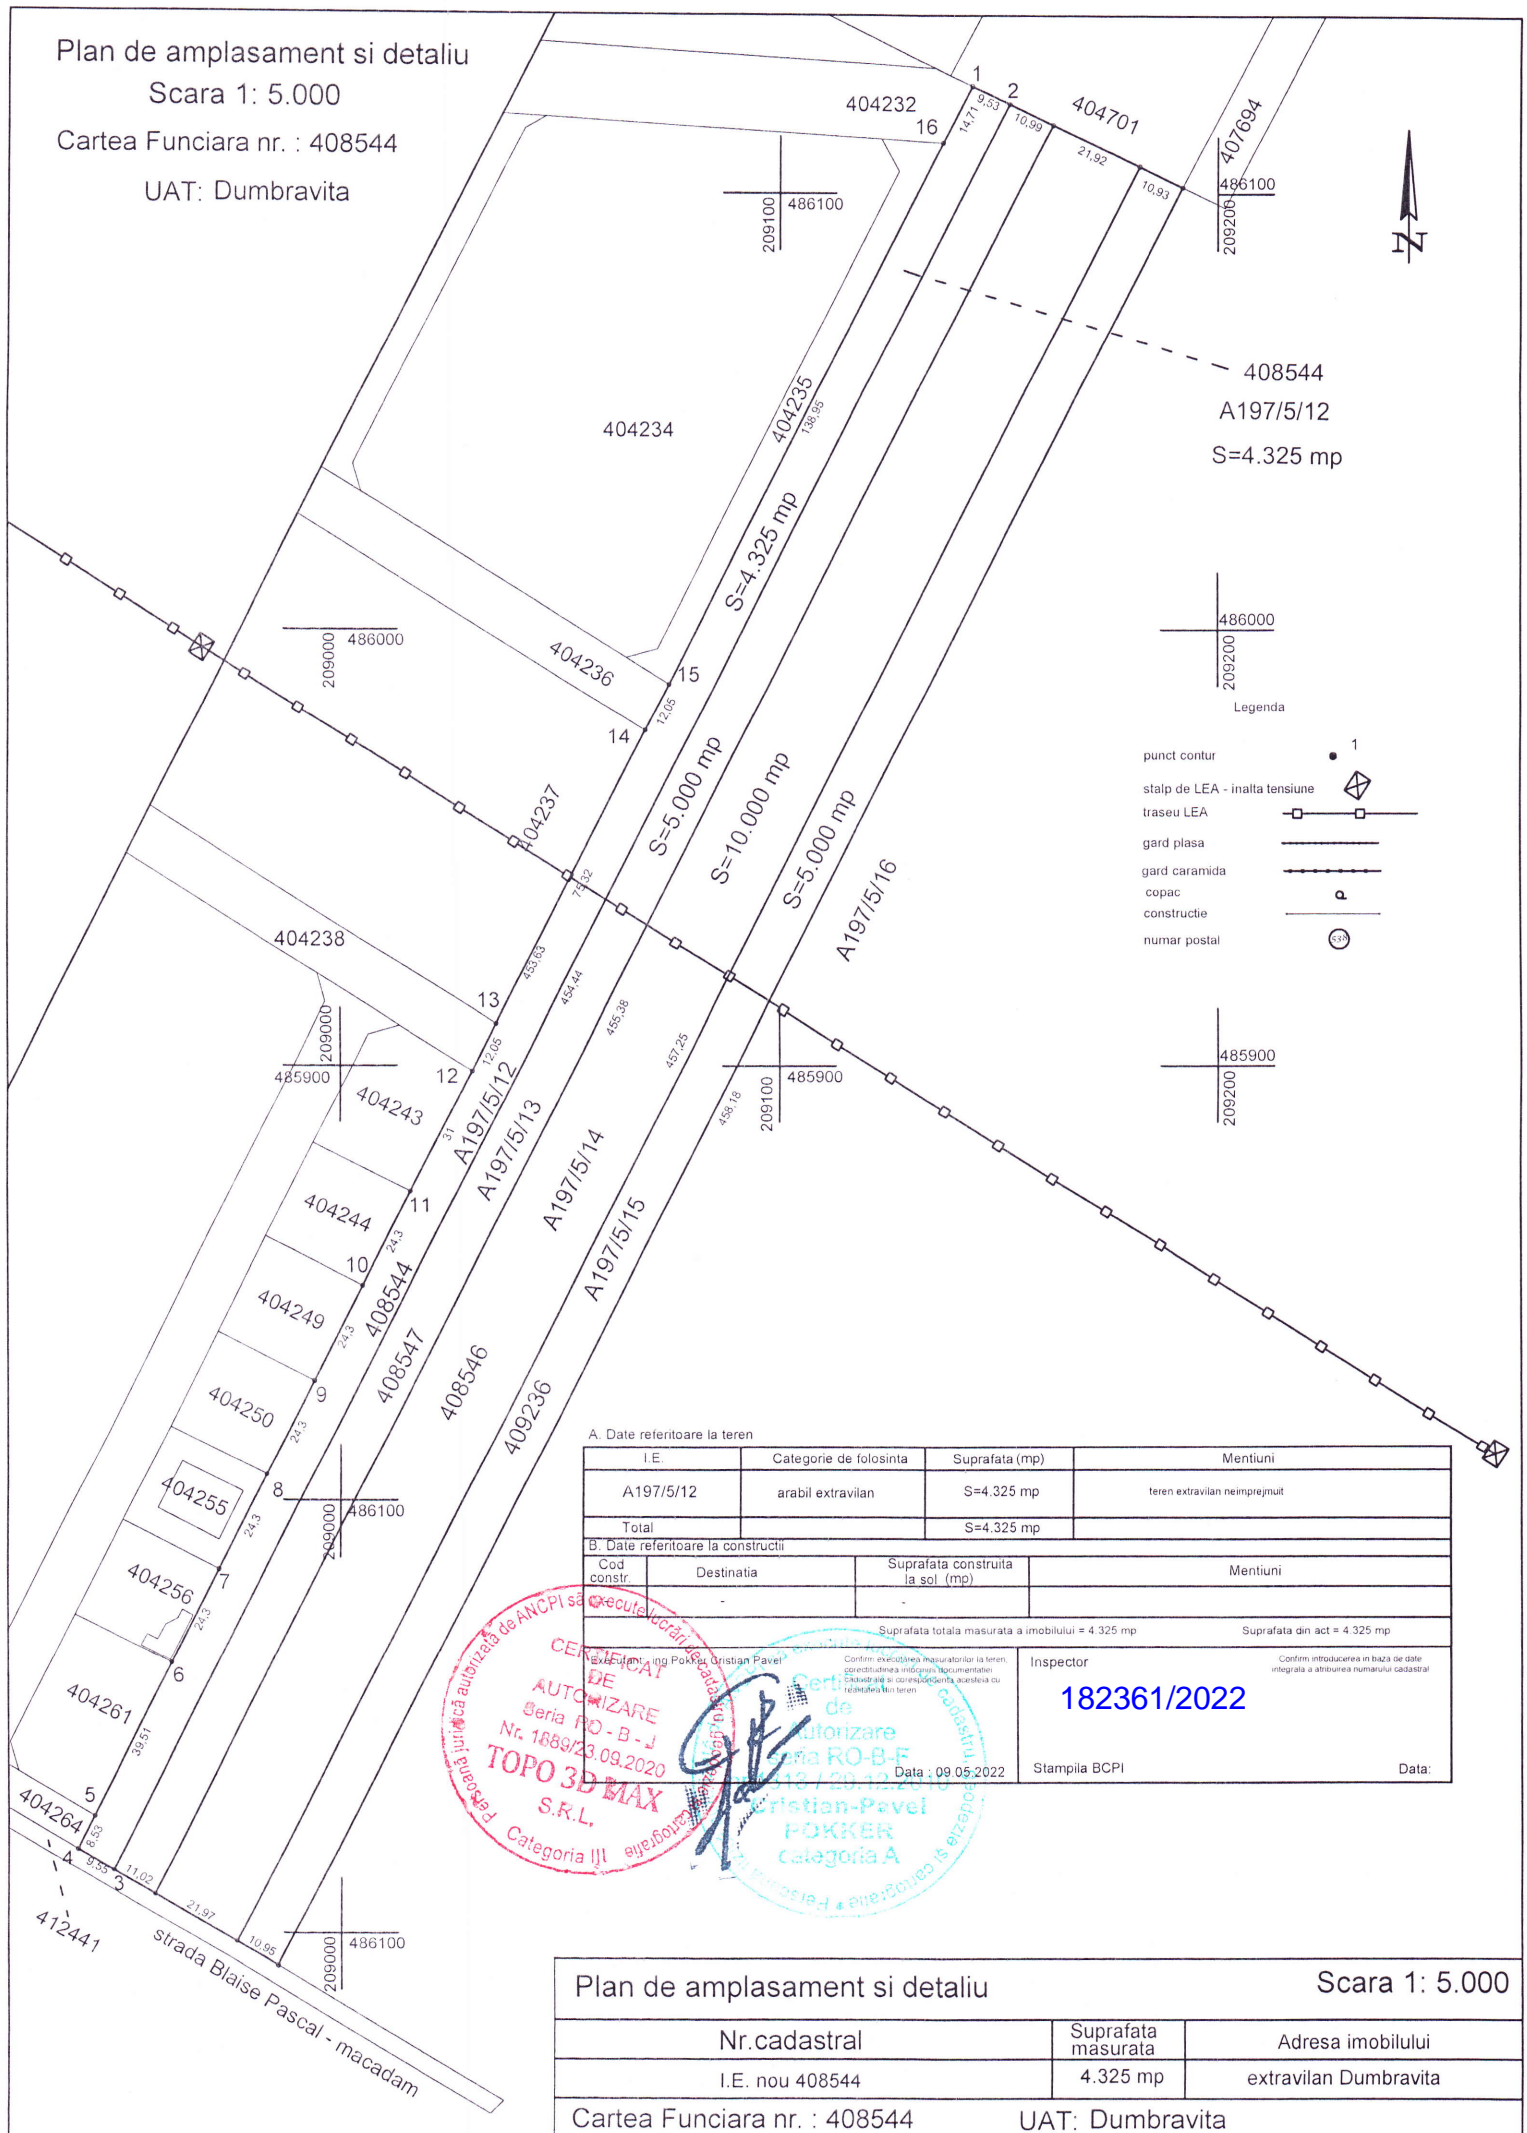

408544
A197/5/12
S=4.325 mp

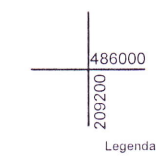

A. Date referitoare la teren

I.E.	Categorie de folosinta	Suprafata (mp)	Mentii
A197/5/12	arabil extravilan	S=4.325 mp	teren extravilan neimpregnat
Total		S=4.325 mp	

B. Date referitoare la constructii

Cod constr.	Destinatia	Suprafata construita la sol (mp)	Mentii

Suprafata totala masurata a imobilului = 4.325 mp

Suprafata din act = 4.325 mp



Inspector
182361/2022
Stampila BCPI
Data:

Plan de amplasament si detaliu

Scara 1: 5.000

Nr.cadastral	Suprafata masurata	Adresa imobilului
I.E. nou 408544	4.325 mp	extravilan Dumbravita

Cartea Funciara nr. : 408544 UAT: Dumbravita