


Plan de amplasament si detaliu

Scara 1: 5.000

Cartea Funciara nr. : 408547

UAT: Dumbravita

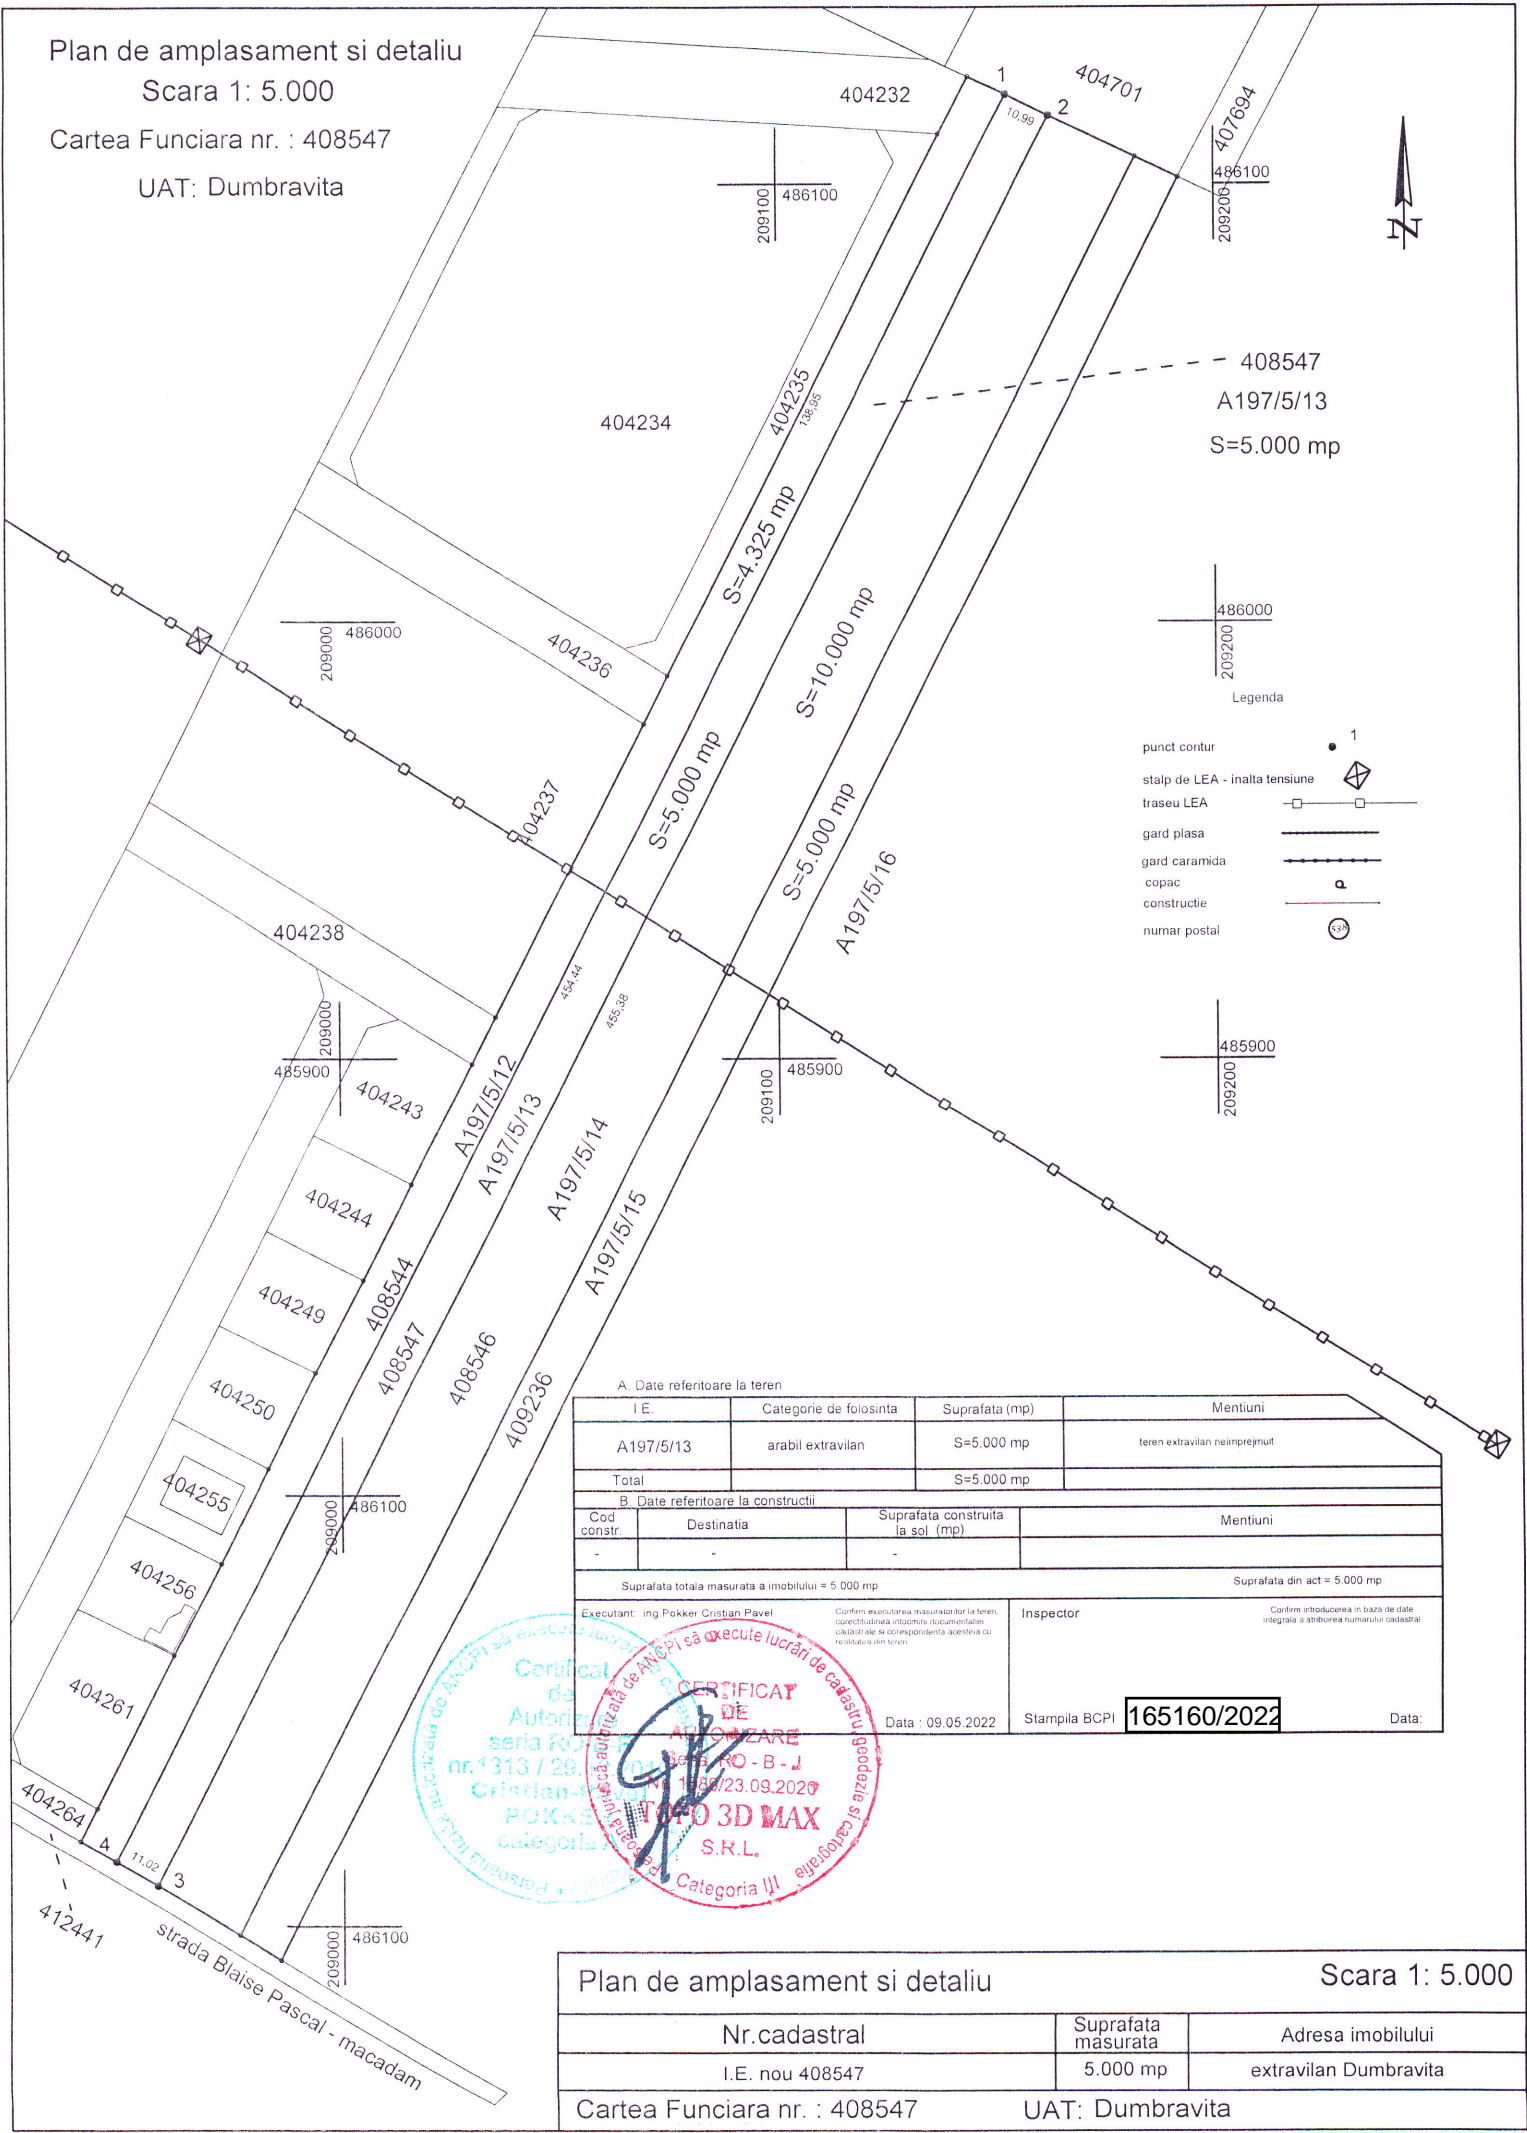

A. Date referitoare la teren

I.E.	Categorie de folosinta	Suprafata (mp)	Mentiuni
A197/5/13	arabil extravilan	S=5.000 mp	teren extravilan neimpregnat
Total		S=5.000 mp	

B. Date referitoare la constructii

Cod constr.	Destinatia	Suprafata construita la sol (mp)	Mentiuni
-	-	-	-

Suprafata totala masurata a imobilului = 5.000 mp

Suprafata din act = 5.000 mp

Executant: ing Pokker Cristian Pavel Confirm executarea masurarilor la teren, precizia si corectitudinea documentelor cadastrale si corespondenta acestora cu realitatea din teren

Inspector Confirm introducerea in baza de date integrata a atributiei numarului cadastral



Data : 09.05.2022

Stampila BCPI **165160/2022**

Data:

Plan de amplasament si detaliu

Scara 1: 5.000

Nr.cadastral	Suprafata masurata	Adresa imobilului
I.E. nou 408547	5.000 mp	extravilan Dumbravita
Cartea Funciara nr. : 408547		UAT: Dumbravita