
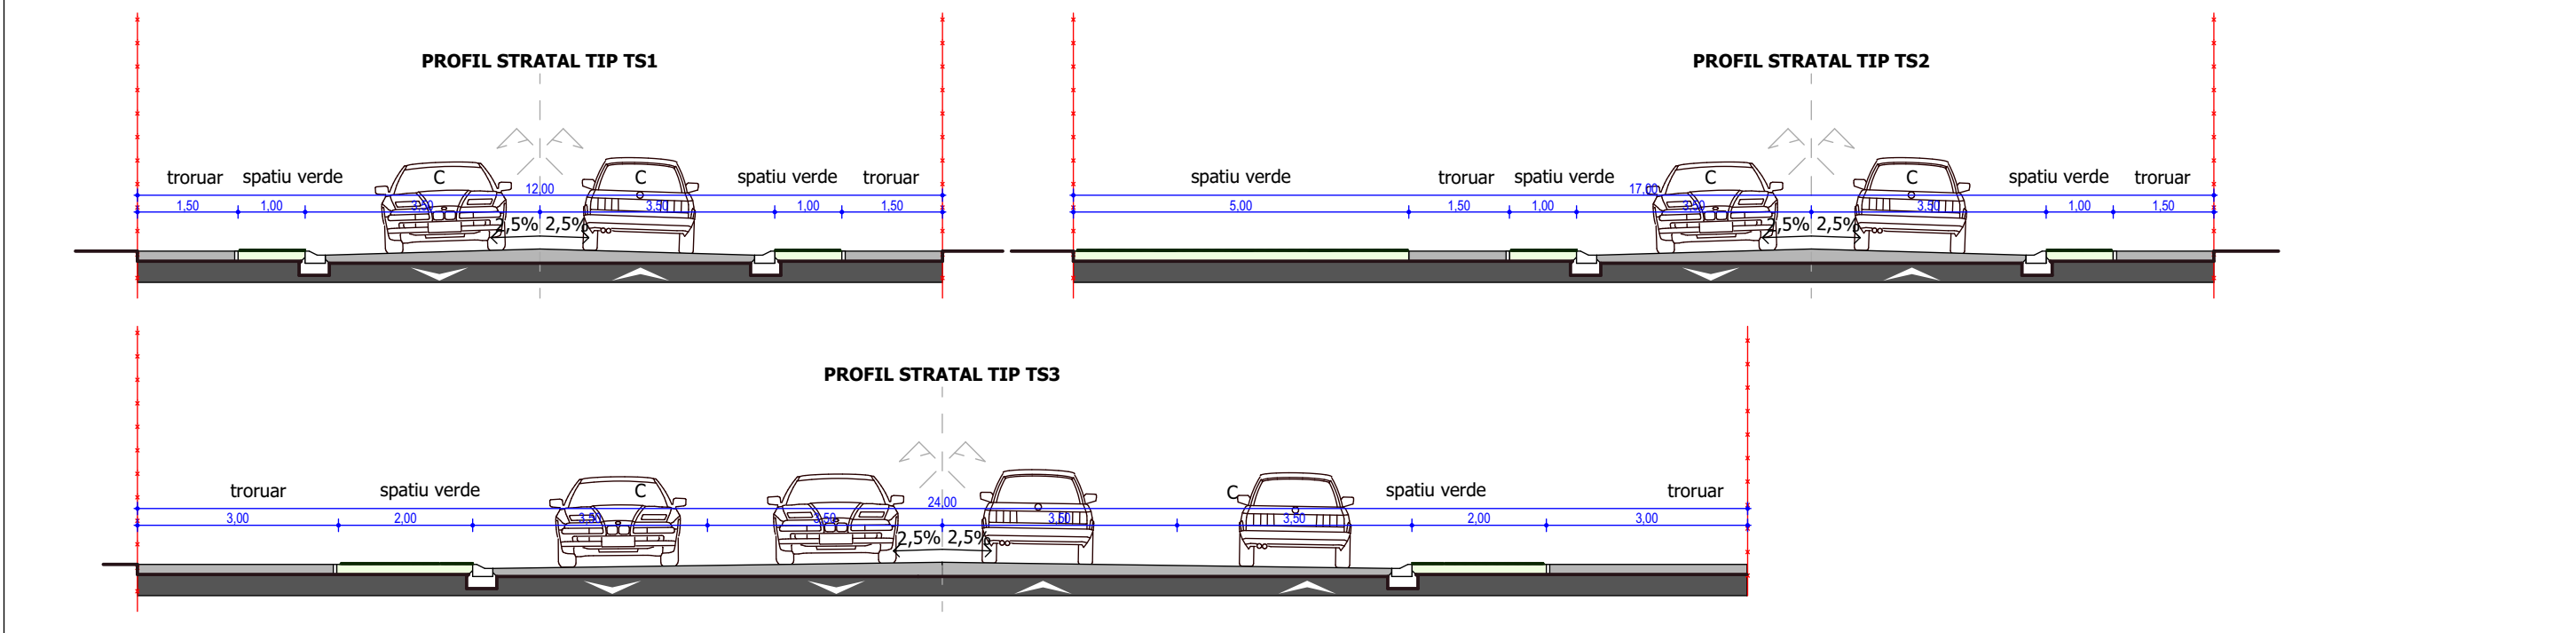
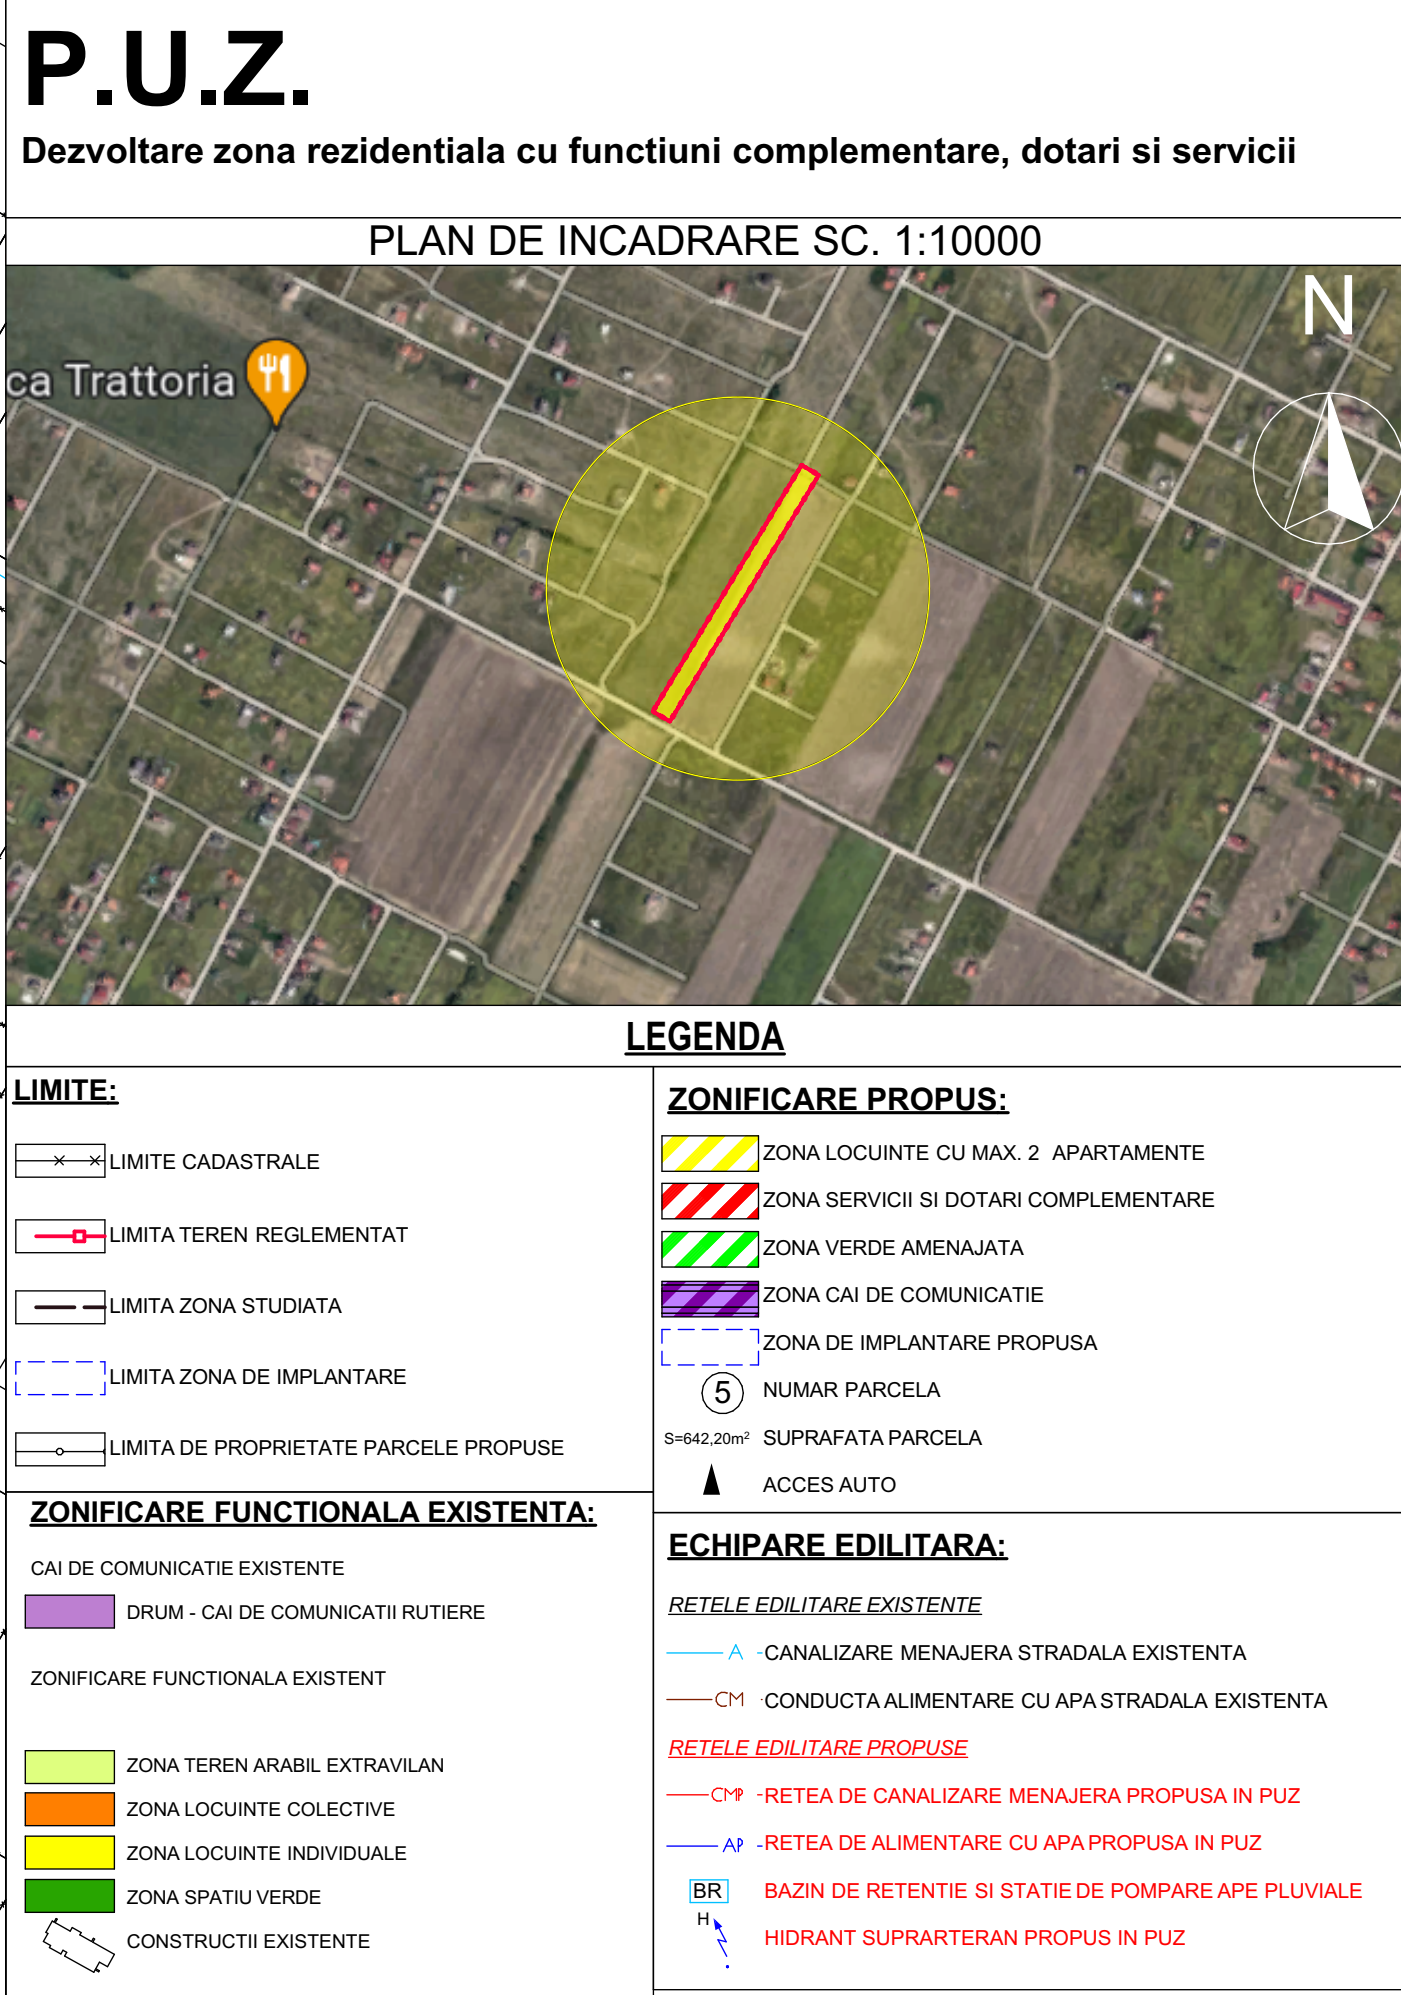


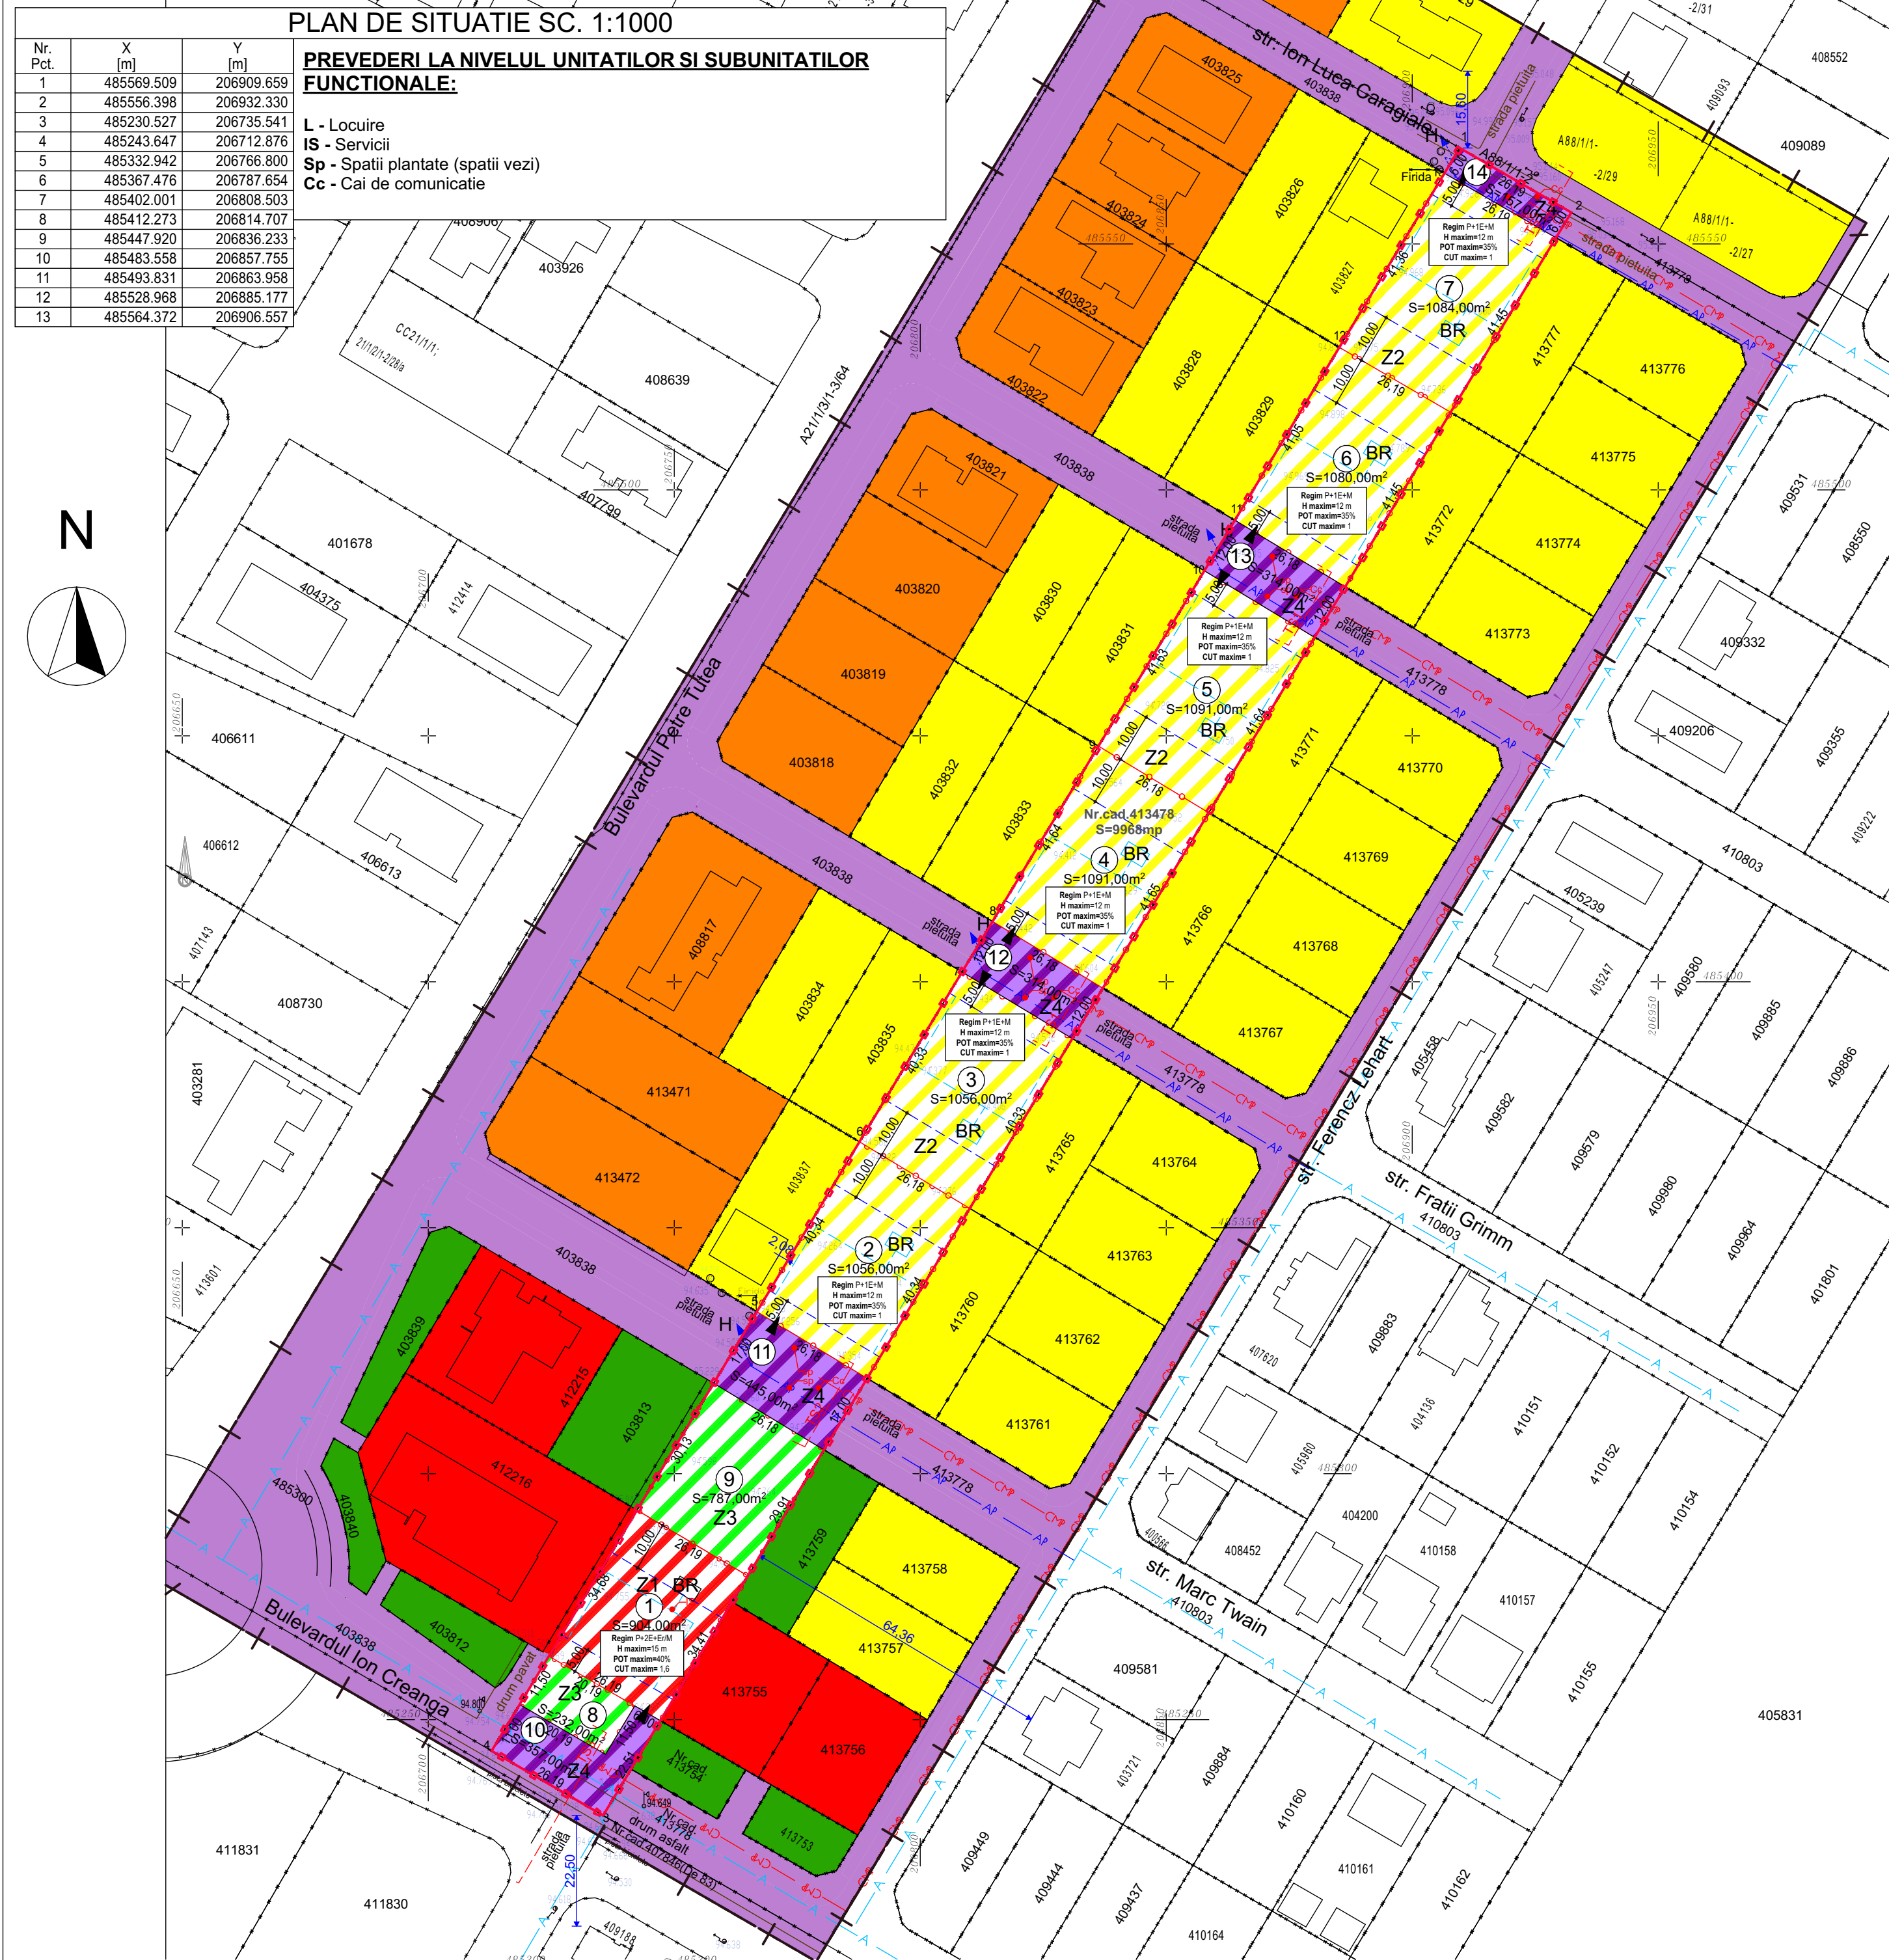

BILANT TERITORIAL				S= 9 968,00 mp	
ZONE FUNCTIONALE	EXISTENT mp	%	PROPOS mp	%	
Arie totala incinta reglementata	9968,00	100,00%	9968,00	100,00%	
Teren in extravilan	9968,00	100,00%	0,00	0,00%	
Teren in intravilan	0,00	0,00%	9968,00	100,00%	
Zona Functionala Z1 - SERVICII SI DOTARI COMPLEMENTARE	0,00	0,00%	904,00	9,07%	
Zona Functionala Z2 LOCUINTE CU MAX. 2 APARTAMENTE	0,00	0,00%	6458,00	64,79%	
Zona Functionala Z3 ZONA VERDE AMENAJATA	0,00	0,00%	1019,00	10,22%	
Zona Functionala Z4 CAI DE COMUNICATIE	0,00	0,00%	1587,00	15,92%	

Nr. C.F. parcela	Proprietar	Categoria de folosinta	Suprafata masurata (mp)	Mentiuni	
413478	LUCA PETRU SI LUCA CORNELIA	A	9968		

Verif./ Expert	Nume	Semnatura	Cerinta	Referat / Expertiza Nr. / Data	
PROIECTANT DE SPECIALITATE				Beneficiar	Proiect nr : 21/2020
S.C. RIF STYLE PROJECT S.R.L.				LUCA PETRU SI LUCA CORNELIA	
Timisoara, str. Norma, nr. 4, jud. Timis				Amplasament:	
CUI: 40354260; ORC: J35/ 4728/ 2018				Loc. Dumbavita, Jud. Timis.	
Tel: 0757916351				Nr. C.F. 413478, Nr. Cad. 413478	

Specificatie	Nume	Semnatura	Scara:	Denumire proiect:	Faza:
Specialist RUR	arh. Tiron Andrei		1:10000, 1:100, 1:1000	"PUZ - Dezvoltare zona rezidentiala cu functiuni complementare, dotari si servicii"	P.U.Z.
Sef Proiect	arh. Tiron Andrei		Data: FEBRUARIE 2024	CONCEPT PROPOS - PLAN DE SITUATIE	Plansa nr. U03
Proiectat	arh. Feier Raul				
Desenat	arh. Feier Raul				