



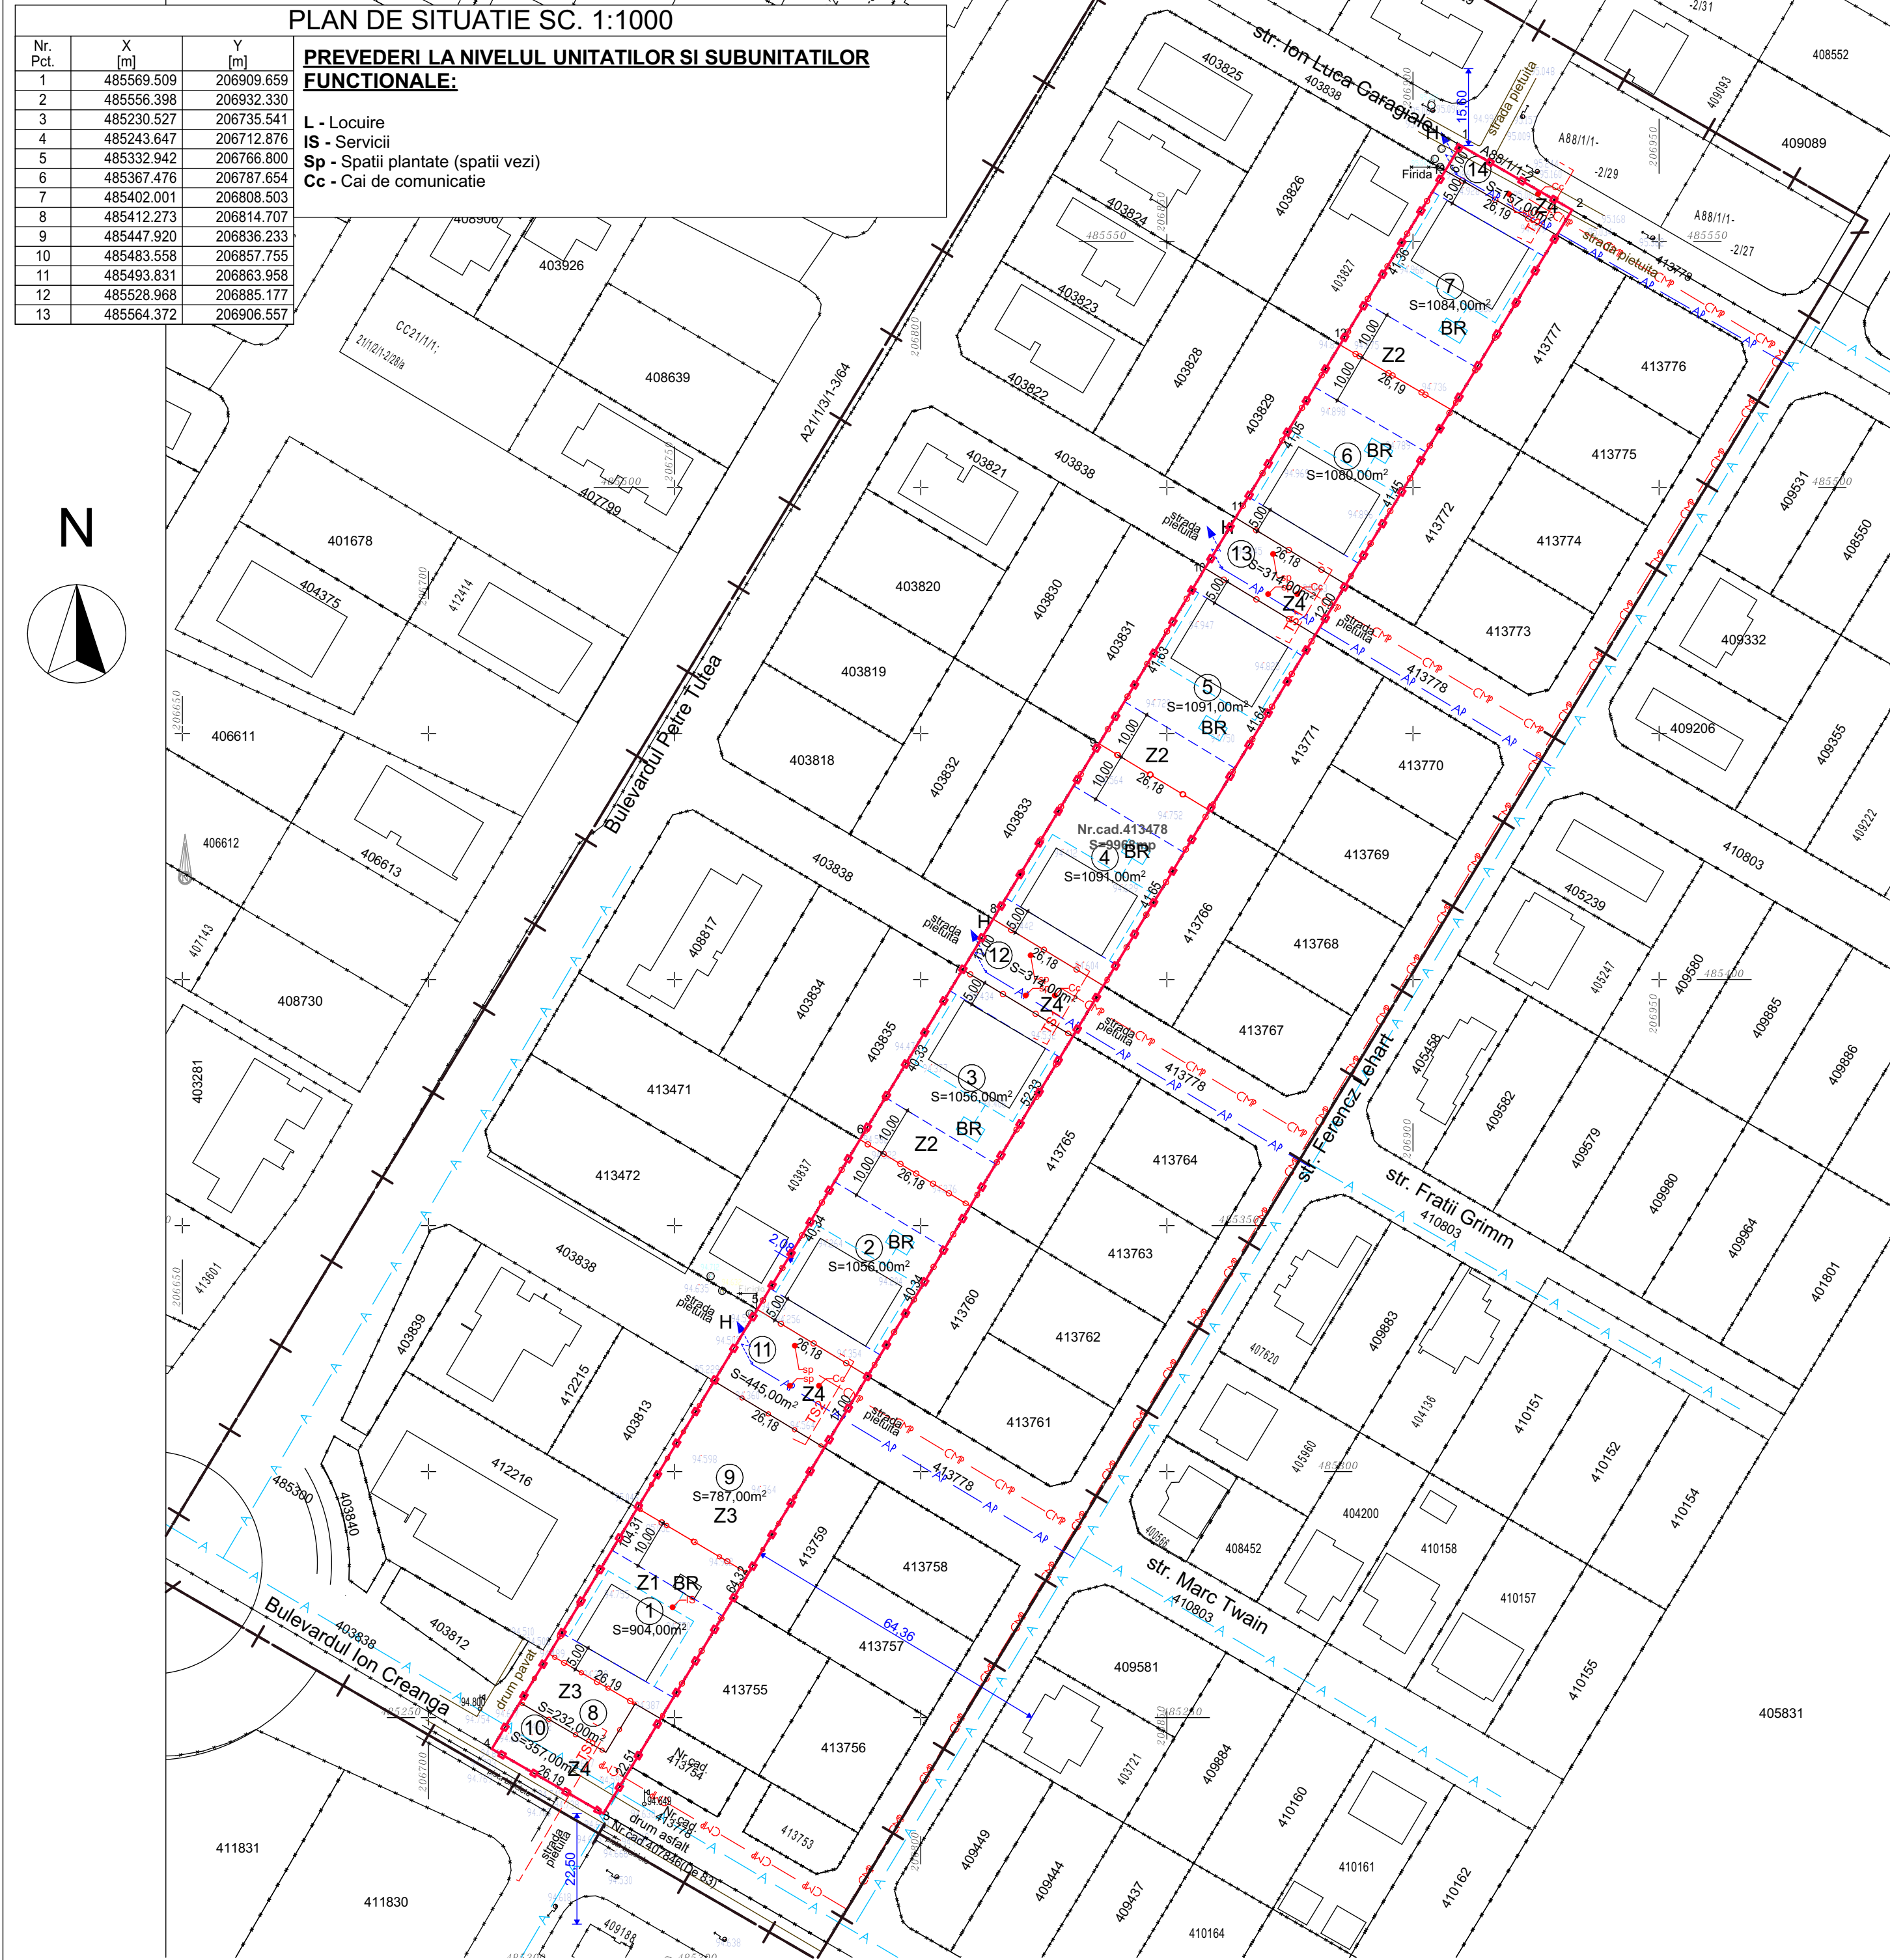

LEGENDA	
LIMITE:	
	LIMITA CADASTRALE
	LIMITA TEREN REGLEMENTAT
	LIMITA ZONA STUDIATA
	LIMITA ZONA DE IMPLANTARE
	LIMITA DE PROPRIETATE PARCELE PROPUSE
ECHIPARE EDILITARA:	
RETELE EDILITARE EXISTENTE	
	CANALIZARE MENAJERA STRADALA EXISTENTA
	CONDUCTA ALIMENTARE CU APA STRADALA EXISTENTA
RETELE EDILITARE PROPUSE	
	RETEA DE CANALIZARE MENAJERA PROPUSA IN PUZ
	RETEA DE ALIMENTARE CU APA PROPUSA IN PUZ
	BAZIN DE RETENTIE SI STATIE DE POMPARE APE PLUVIALE
	HIDRANT SUPRARTERAN PROPUS IN PUZ

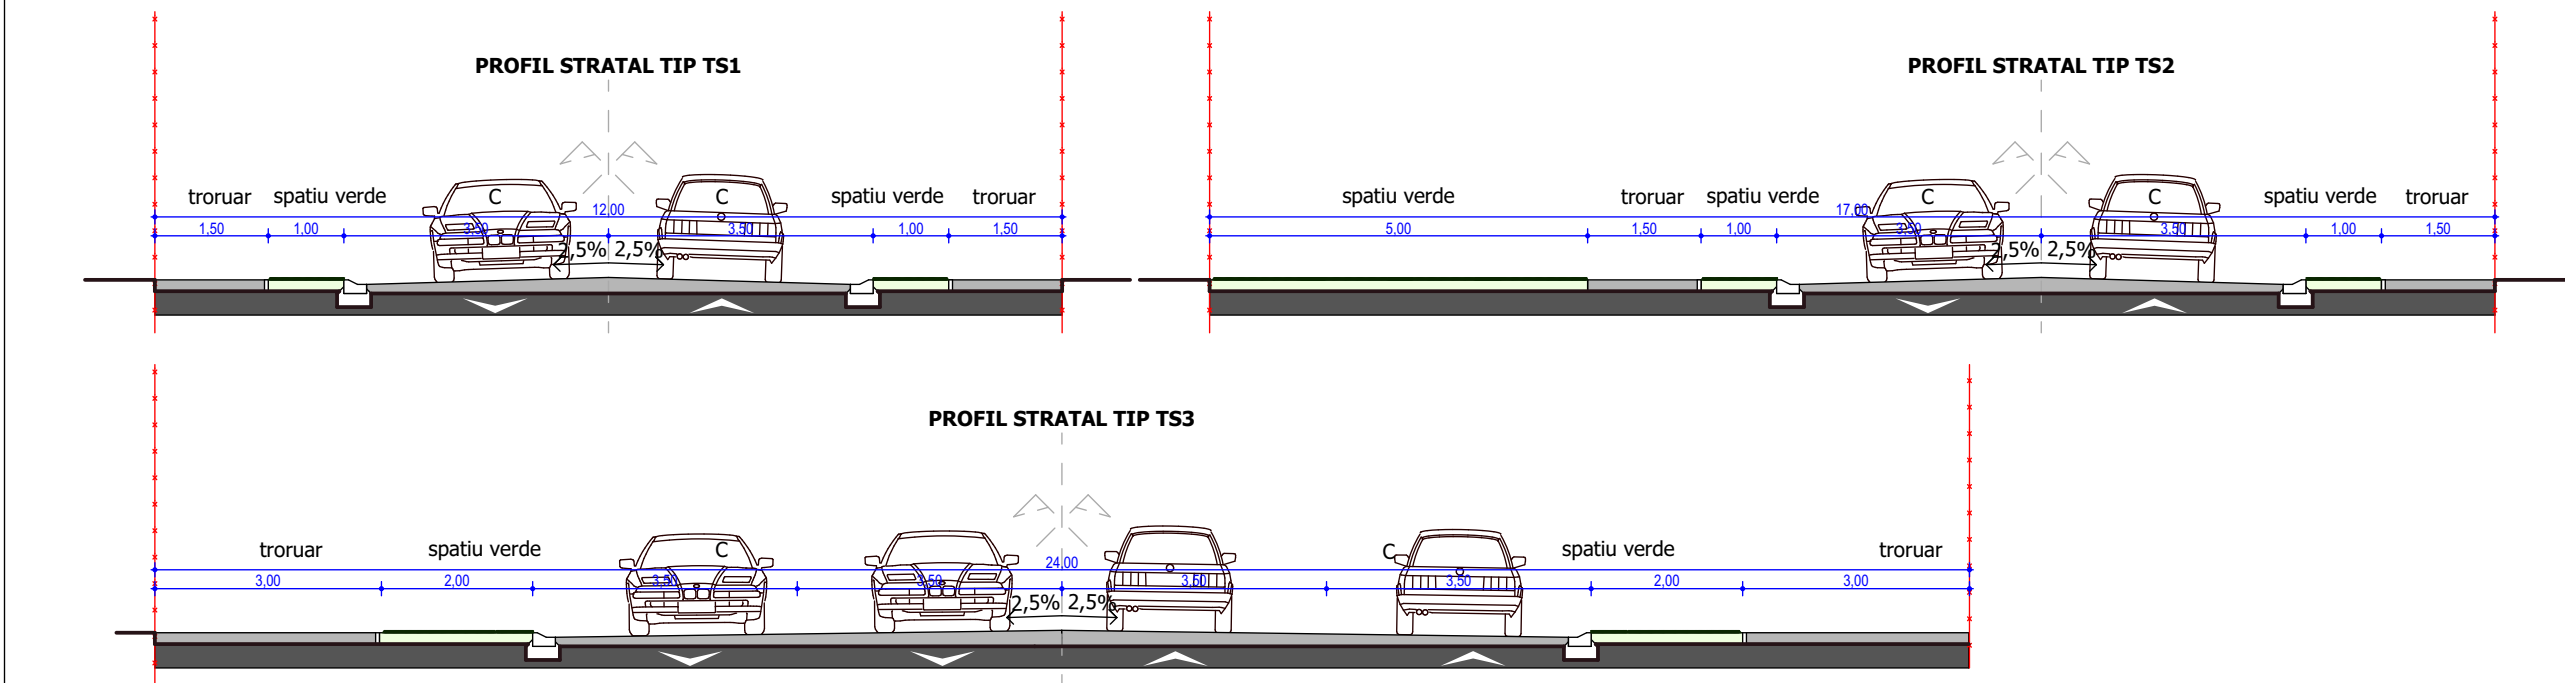

Nr. C.F. parcela 413478	Proprietar LUCA PETRU SI LUCA CORNELIA	Categoria de folosinta A	Suprafata masurata (mp) 9968	Mentii -	
Verif./ Expert	Nume	Semnatura	Cerinta	Referat / Expertiza Nr. / Data	
PROIECTANT DE SPECIALITATE		Beneficiar		Proiect nr : 21/2020	
		S.C. RIF STYLE PROJECT S.R.L. Timisoara, str. Norma, nr. 4, jud. Timis CUI: 40354260; ORC: J35/ 4728/ 2018 Tel: 0757916351		Amplasament: Loc. Dumbravita, Jud. Timis, Nr. C.F. 413478, Nr. Cad. 413478	
Specificatie	Nume	Semnatura	Scara: 1:10000, 1:100, 1:1000	Denumire proiect: "PUZ - Dezvoltare zona rezidentiala cu functiuni complementare, dotari si servicii"	
Specialist RUR	arh. Tiron Andrei			Faza: P.U.Z.	
Sef Proiect	arh. Tiron Andrei		Data: FEBRUARIE 2024	Titlu plansa: REGLEMENTARI URBANISTICE - EDILITARE	Plansa nr. U04
Proiectat	arh. Feier Raul				
Desenat	arh. Feier Raul				