


Protectant general: s.c. RIF STYLE PROJECT s.r.l.		Nr. pt.	
30040 Timisoara, str.C-III, Brancoveni nr 64 Tel:0323/519961/9981122491351/Fax: 0356/481088 02560271657		1287/2021	
Titlul proiectului: PUZ - DEZVOLTAIRE ZONA REZIDENTIALA CU FUNCTIUNI COMPLEMENTARE, DOTARI SI SERVICII extravalin loc. Dumbravita, CF nr. 413478, jud. Timis			
Beneficiar: LUCA PETRU SI LUCA CORNELIA		Faza: P.U.Z.	
SPECIFICATIE		NUME	
SEMNATURA		SCARA	
1:1000		DATA	
ing. S. Fintineanu		ing. F. Novac	
VERIFICAT:		ing. S. Fintineanu	
08.2024		Nr. pl. 01.ED	
Titlul plansei: Retele de alimentare cu apa si canalizare Plan de situatie, Propuneri			

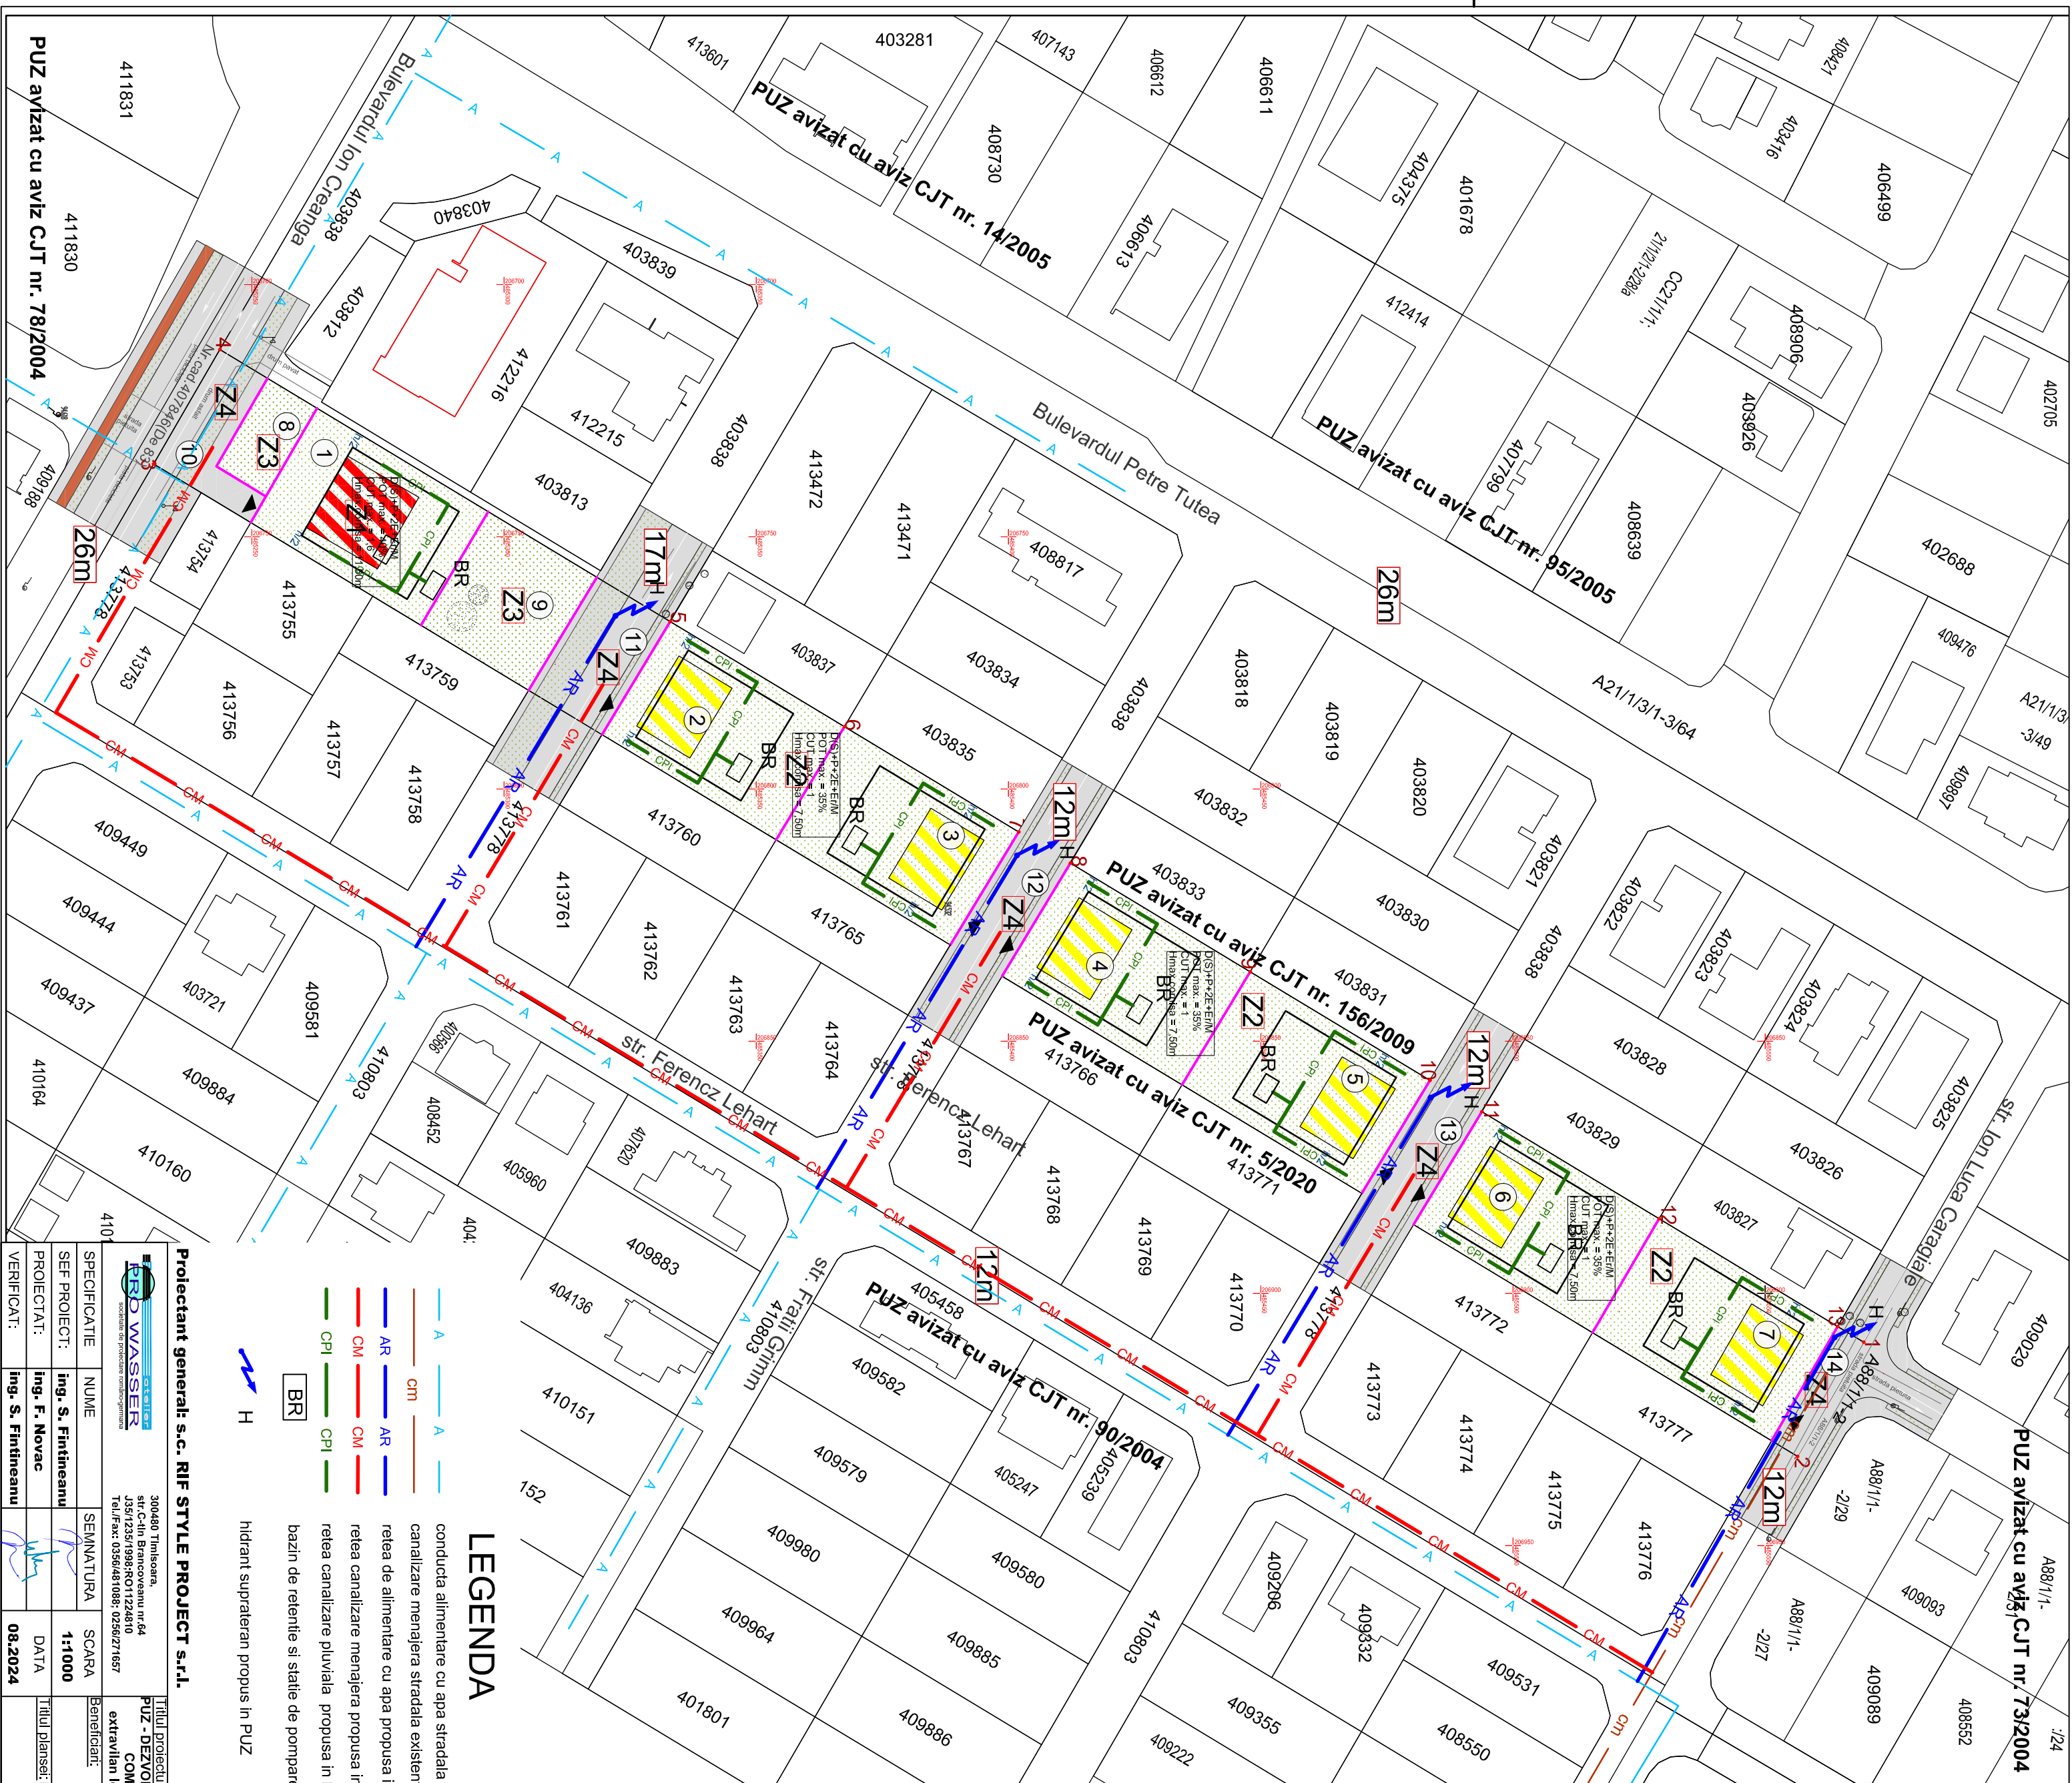

LEGENDA

- conducta alimentare cu apa stradala existenta
- canalizare menajera stradala existenta
- retea de alimentare cu apa propusa in PUZ
- retea canalizare menajera propusa in PUZ
- retea canalizare pluviala propusa in PUZ
- bazin de retentie si statie de pompare ape pluviale
- hidrant supratcran propus in PUZ
- H