



PLAN INCADRARE IN LOCALITATE SC. 1:20000

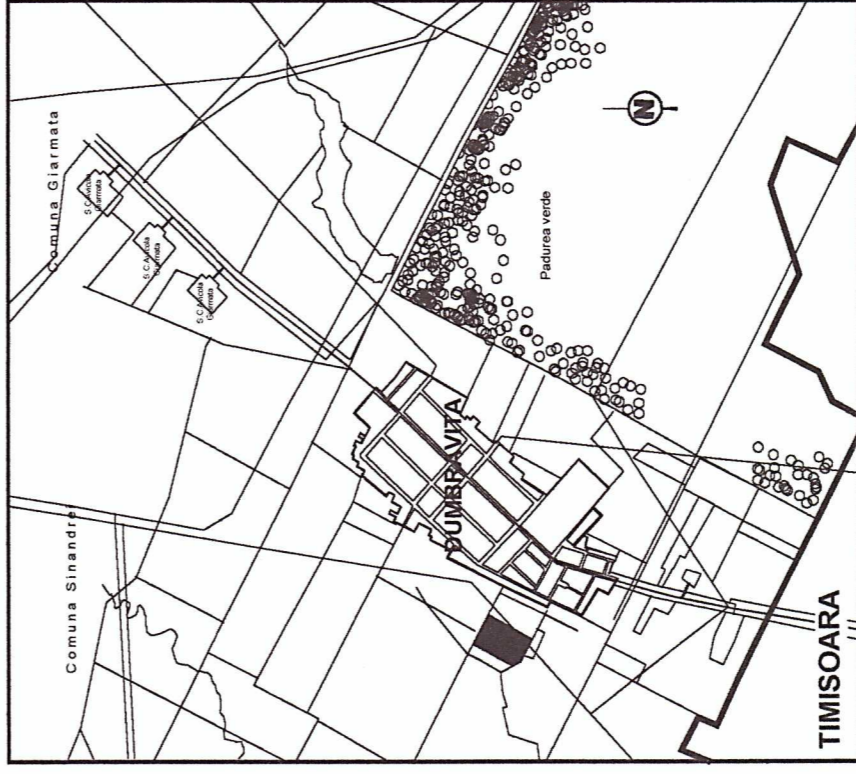


SITUATIA CONFORM CARTII FUNCIARE


Nr. ct.	Nr. CF.	Nr. topo.	Suprafata ha	Descriere	Cota Parte	Proprietar
1	1583	2466/1/2; 2466/1/2; 2466/1/2; 2466/2/29;	4030	Arabi	5/7 2/7	Bercsa Valer Balintoni Silvia
2	1581	2466/1/2; 2466/1/2; 2466/2/29;	773 2477	Arabi Arabi	1/1	Pap Stefan
3	1575	2466/1/2; 2466/2/29	1750	Arabi	1/1	Mandak Terezia
4	1582	2466/1/2; 2466/2/29; 2466/2/29; 2466/2/29; 2466/1/2; 2466/2/29	975	Arabi	1/1	Nemedi Emeric
5	1756	2466/1/2; 2466/1/2; 2466/2/29; 2466/2/29; 2466/1/2; 2466/2/29	9025 5767 0140 4093	Arabi Arabi Arabi Arabi	1/2 1/2	Puritator Helmuth Iile Puritator Daniela

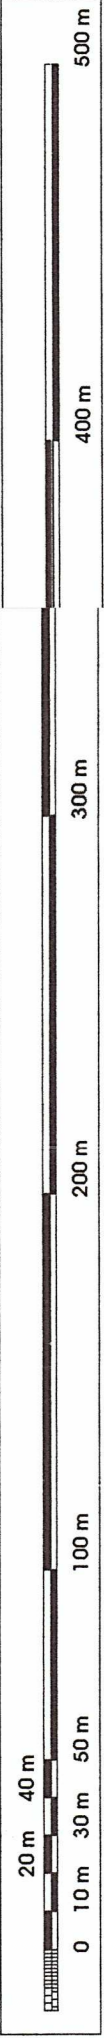

PLAN DE SITUATIE SC. 1:2000

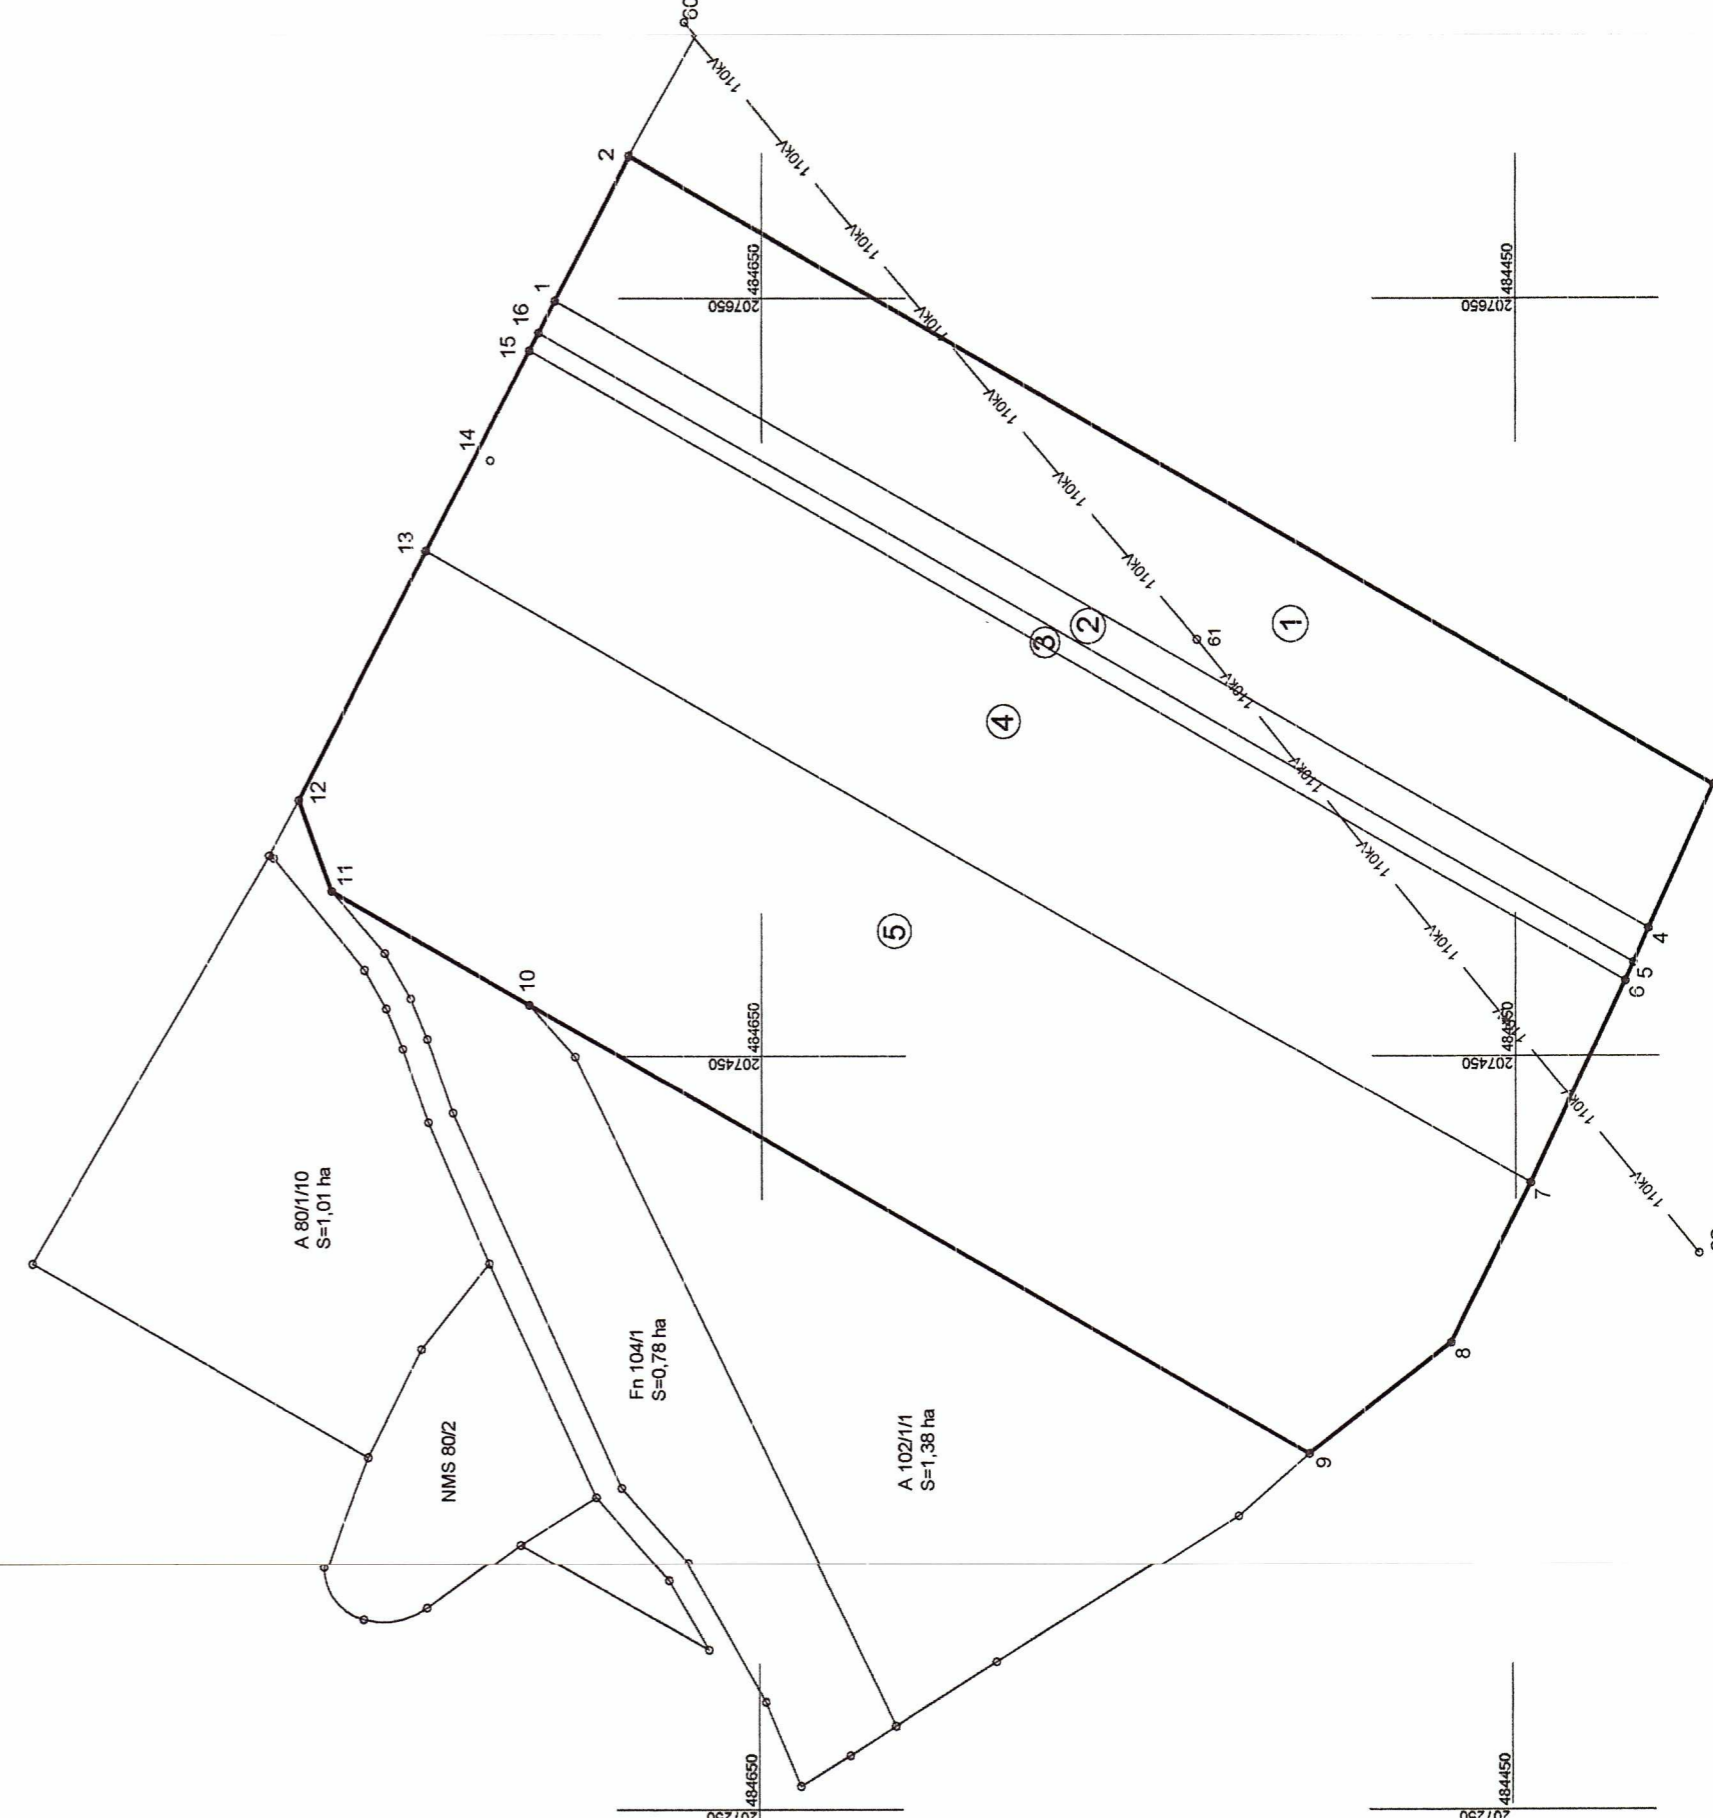

PLAN CADASTRAL SC. 1:5000

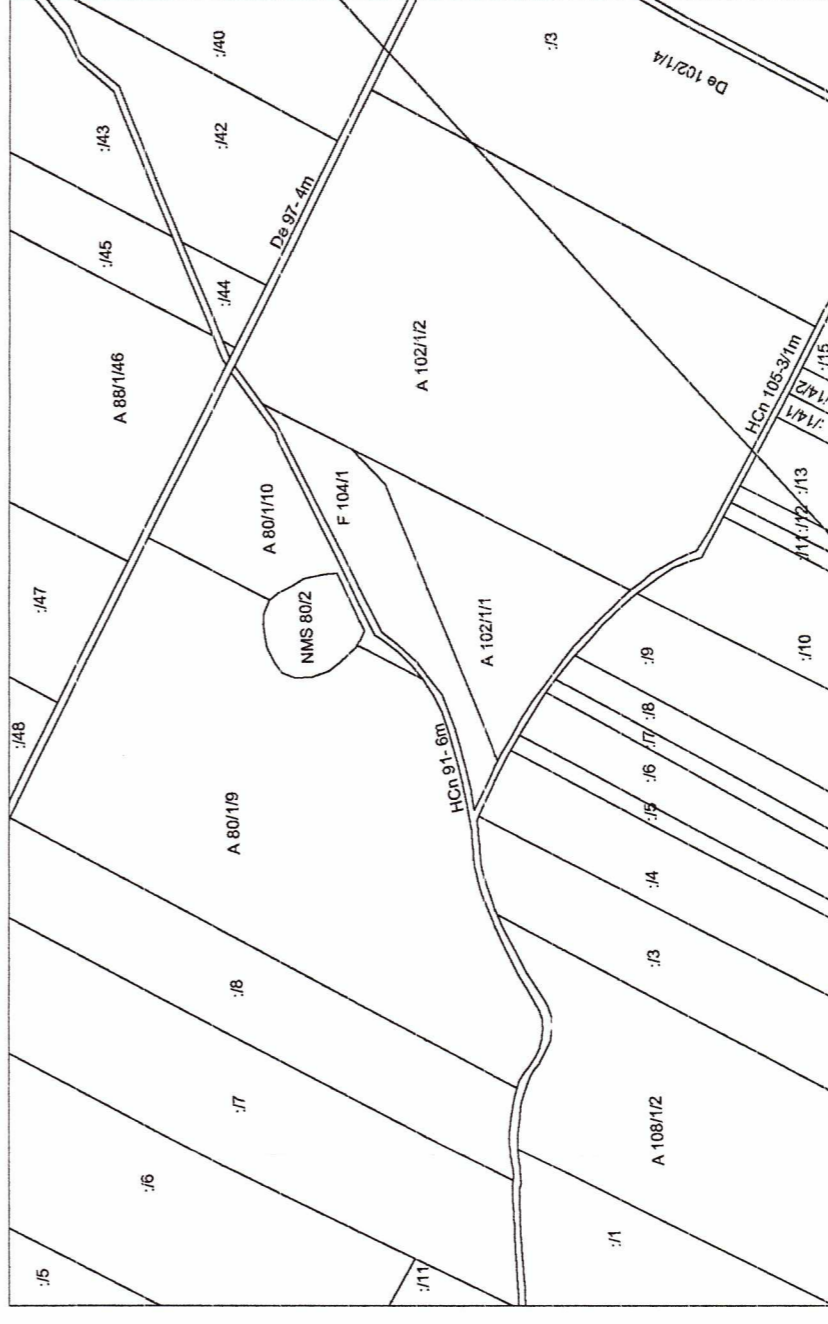

Tabell Inventar de coordonate

nr. pdt.	x	y
1	484104.99	207649.41
2	484635.34	207667.43
3	484397.65	207521.72
4	484144.76	207483.91
5	484118.81	207474.89
6	484203.97	207470.06
7	484465.09	207476.18
8	484467.37	207374.05
9	484655.05	207344.66
10	484711.75	207463.78
11	484764.21	207493.78
12	484729.98	207517.64
13	484739.24	207583.13
14	484722.19	207607.16
15	484711.78	207636.26
16	484709.40	207640.88
60	484672.20	207723.68
61	484534.56	207559.81
62	484401.42	207397.39



Proiectant fizica autorizata
Petru Moisan

Ser proiect: catr. L. Buzulica
Proiectat: Ing. M. Petras
Desenat: Ing. M. Petras
Verificat:

Proiect: PLAN URBANISTIC ZONAL
Localitatea Timisoara
Localitatea DUMBRAVITA,
jud. TIMIS
Beneficiar: BERCEA BALINTONI PAPP
MANDAK NEMEDI PURITATOR
Plansa nr.: P. U. Z.
Plan de situatie existent
Plan cadastral

Scara: 1:20000
1:2000
1:5000
Data: 14.02.2001

Proiect nr.: 14/2001
Faza: T 01