



# PLAN URBANISTIC ZONAL

## DEZVOLTARE ZONA REZIDENTIALA, LOCUINTE CU MAXIM 2 APT., DOTARI SI SERVICII

Timis, Comuna Dumbravita , CF nr. 403323

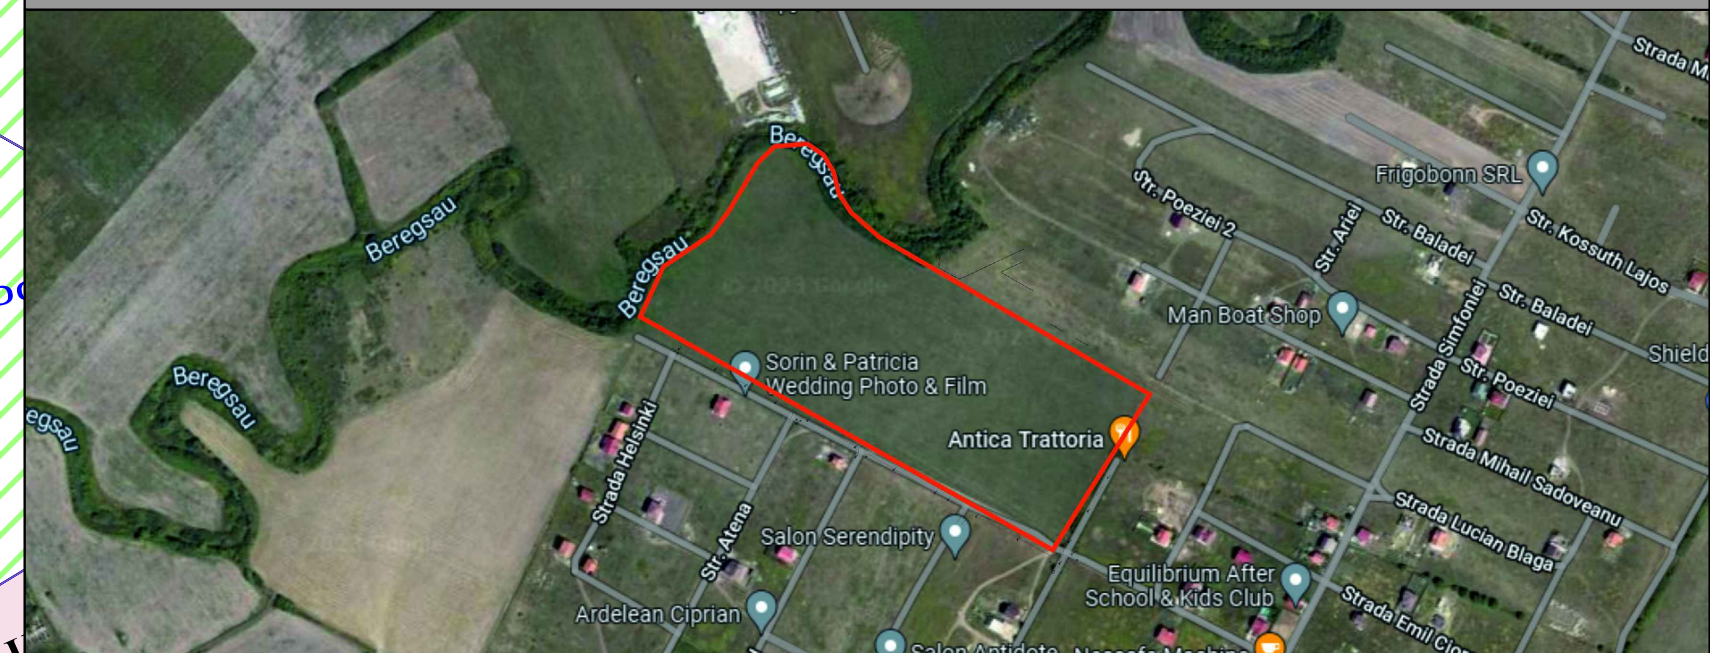

PROPUNERE CU PROFIL TRANSVERSAL EXISTENT AL B-DULUI ION CREANGA

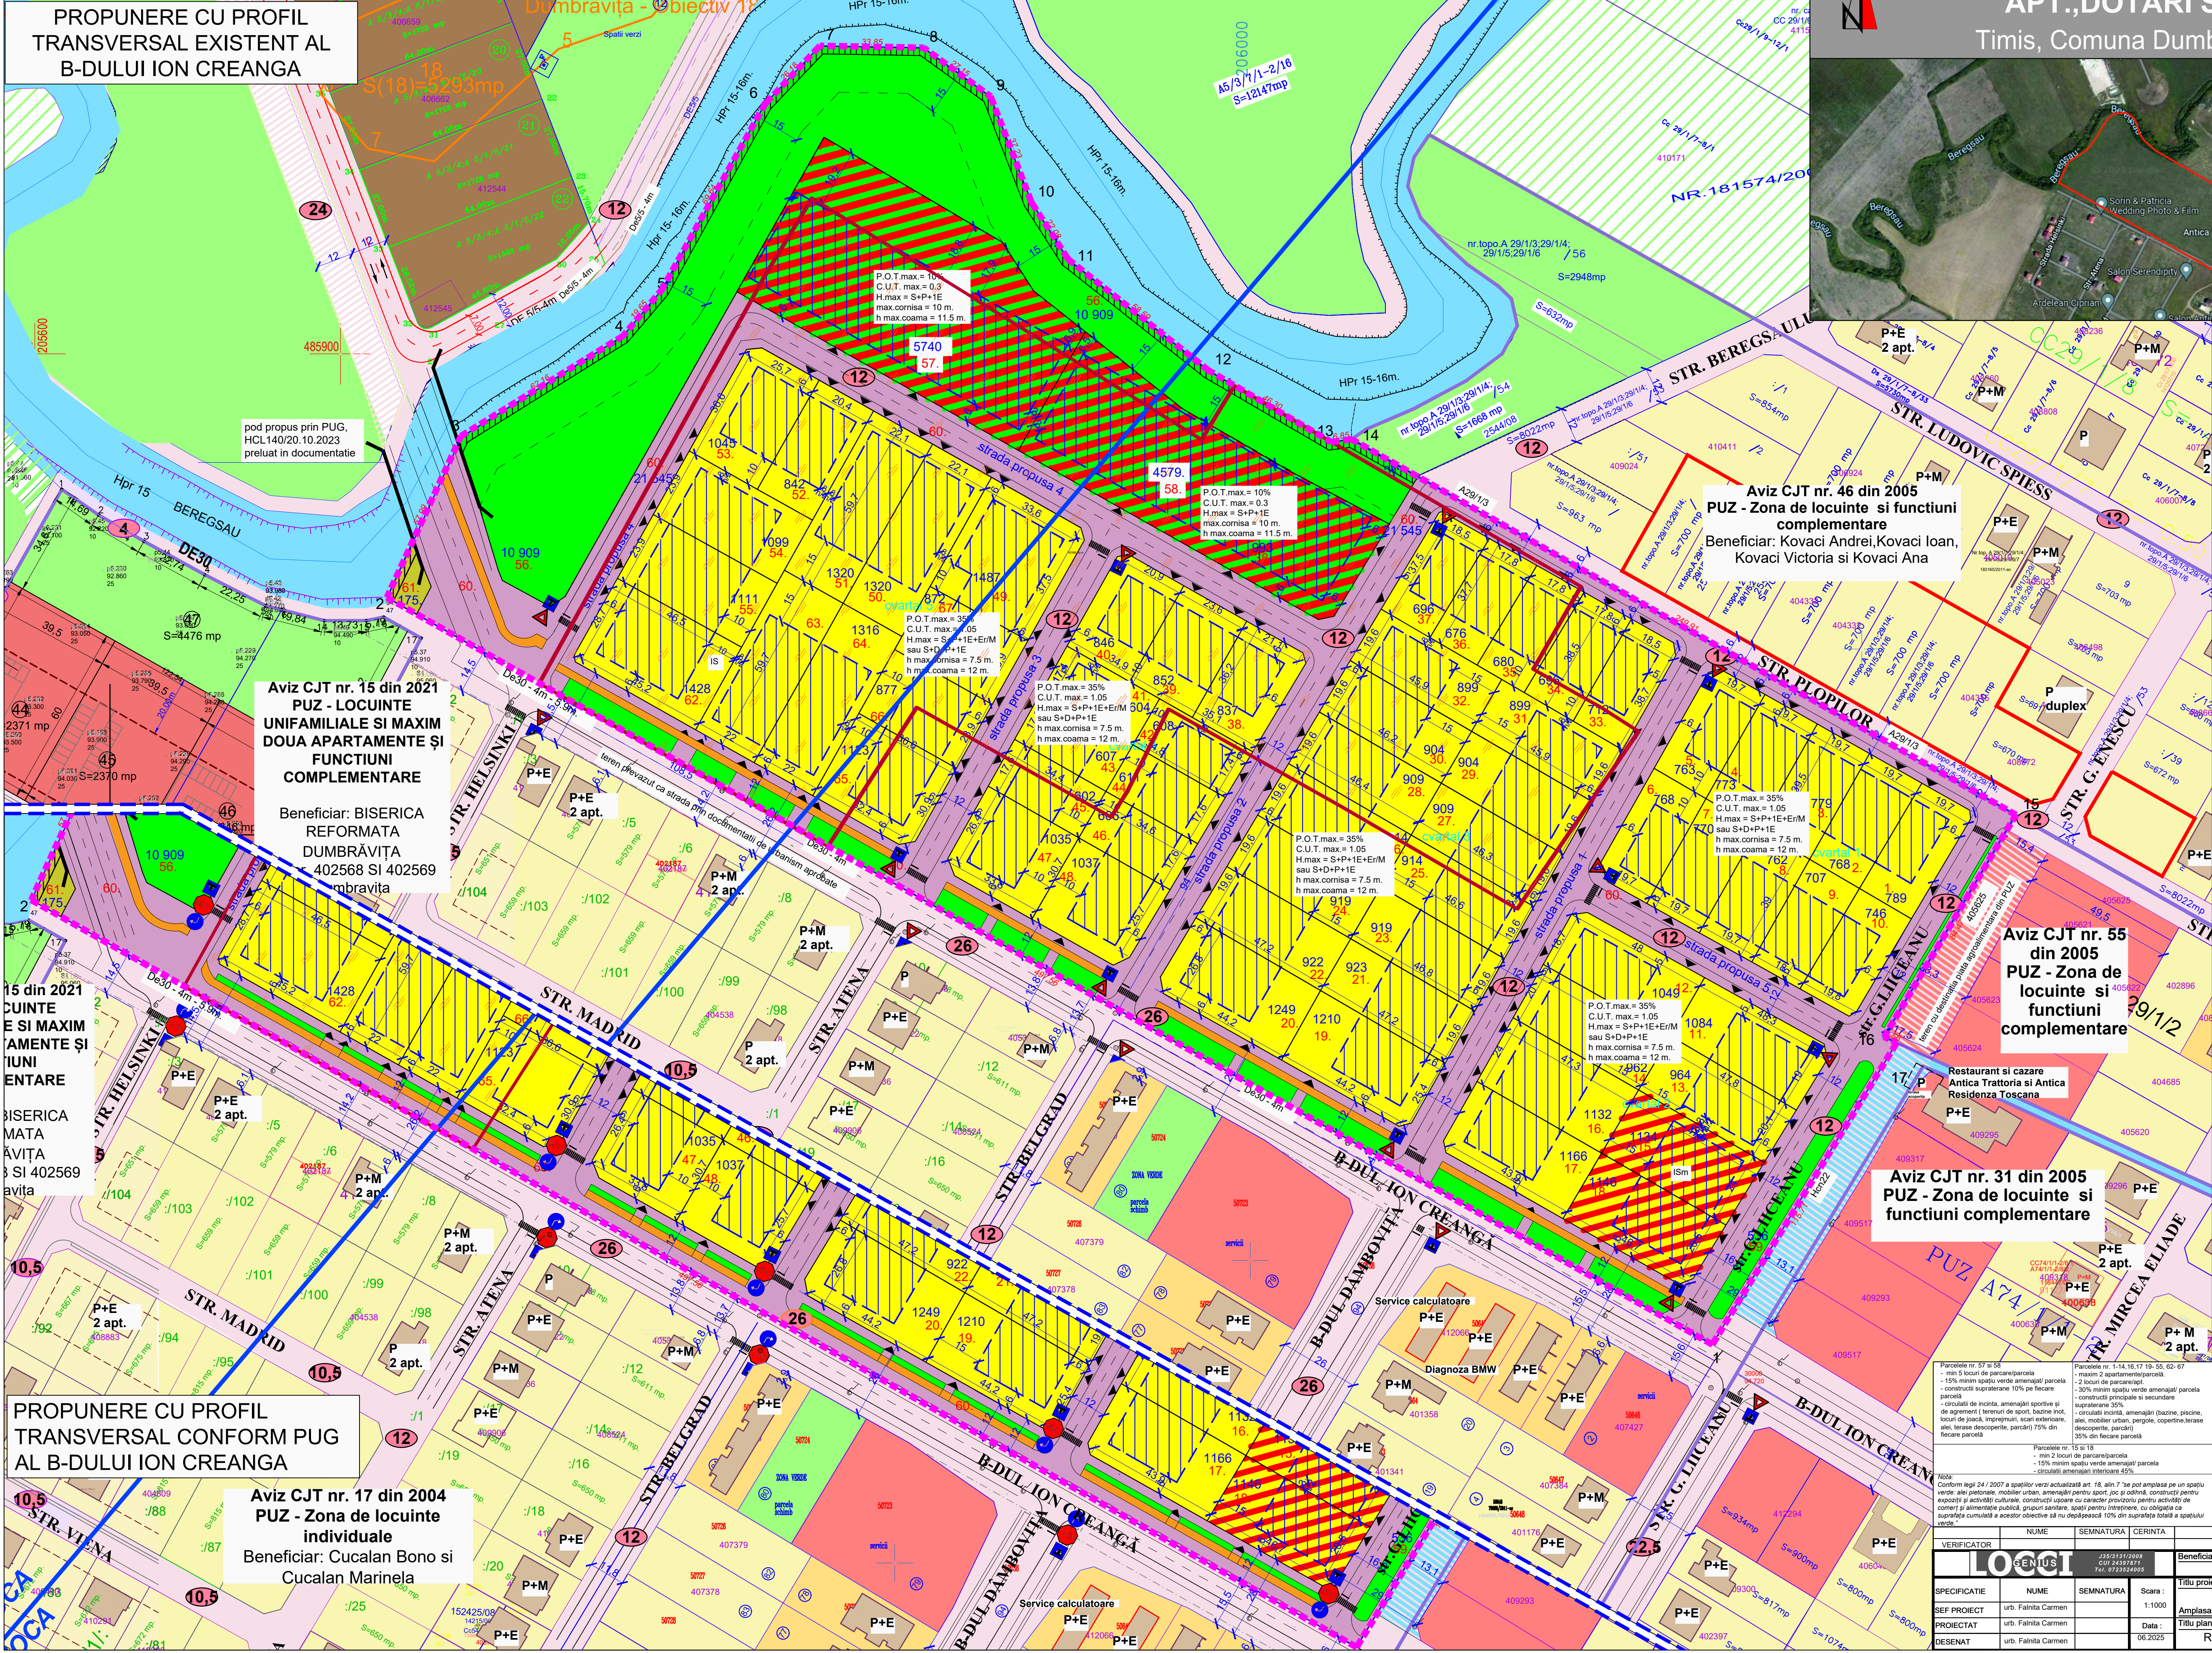


**Aviz CJT nr. 46 din 2005**  
**PUZ - Zona de locuinte si functiuni complementare**  
Beneficiar: Kovaci Andrei, Kovaci Ioan, Kovaci Victoria si Kovaci Ana


**Aviz CJT nr. 55 din 2005**  
**PUZ - Zona de locuinte si functiuni complementare**




PROPUNERE CU PROFIL TRANSVERSAL CONFORM PUG AL B-DULUI ION CREANGA

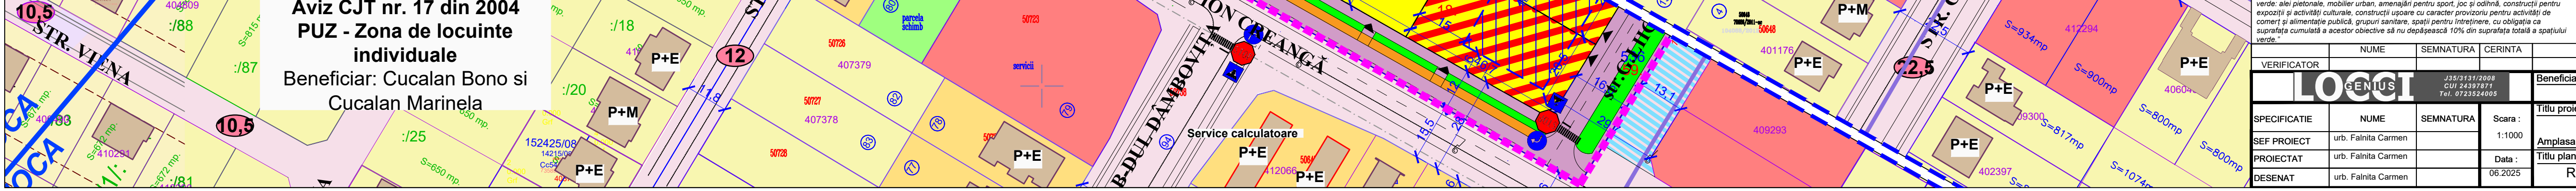

**Aviz CJT nr. 17 din 2004**  
**PUZ - Zona de locuinte individuale**  
Beneficiar: Cucalan Bono si Cucalan Marinela

